

COON RAPIDS BLVD.

FLINTWOOD

ST. NW.

93RD AVE. NW.

PLEASURE CREEK

CREEK

OFFICE

OFFICE

RESTAURANT

SPRINGBROOK DRIVE

DRIVE

INSTALL 5' WIDE PED. RAMPS

INSTALL 5' WIDE PED. RAMPS

INSTALL HANDHOLE

INSTALL 8' WIDE PED. RAMPS

8" SAN. SEWER

15:1 TAPER



EXIST. MEDIAN

EXIST. 6" DIP STUB

EXIST. 8" SAN. STUB

EXIST. 6" DIP STUB

EXIST. 8" SAN. STUB

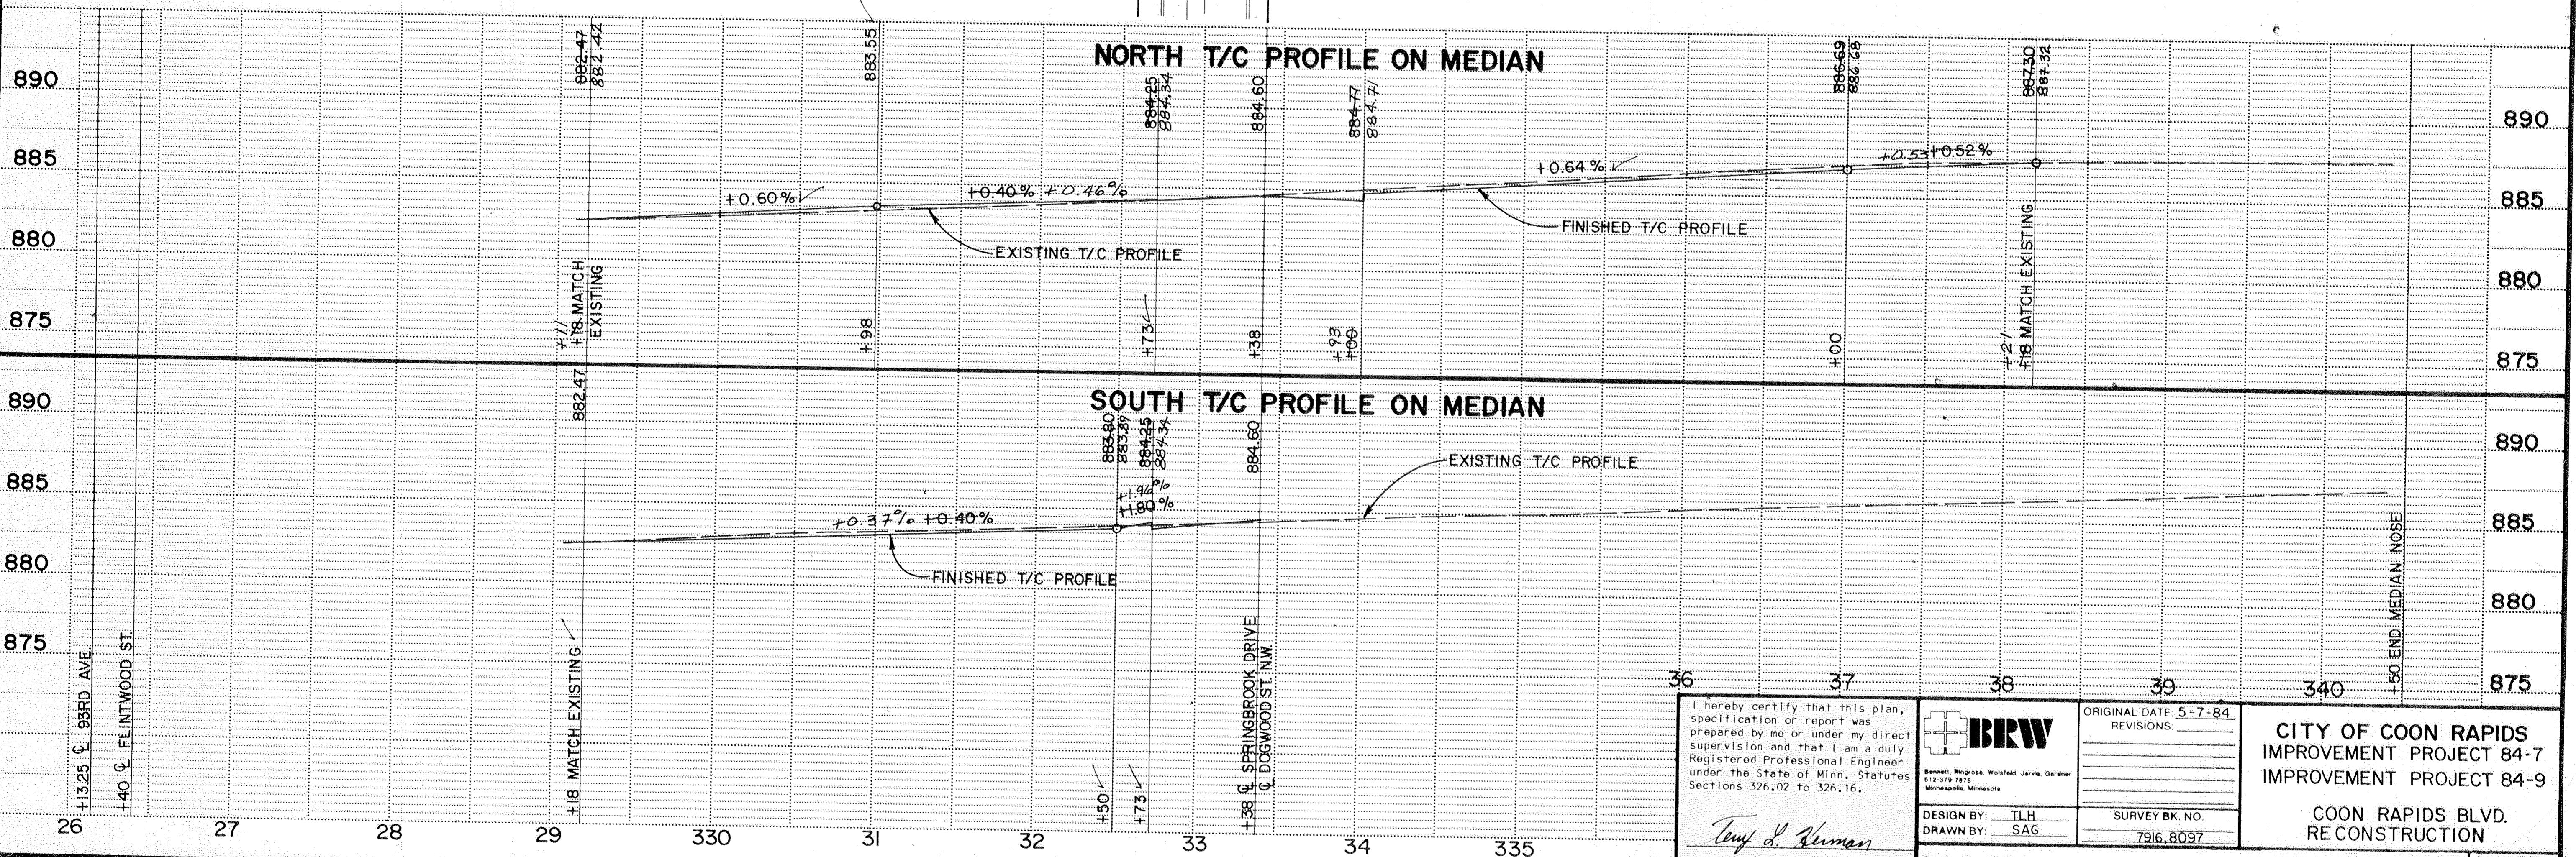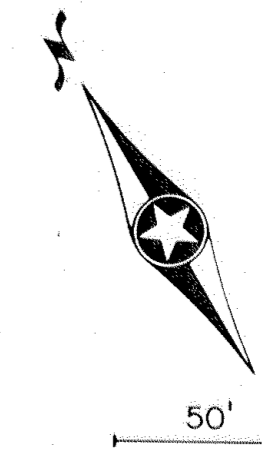

I hereby certify that this plan, specification or report was prepared by me or under my direct supervision and that I am a duly Registered Professional Engineer under the State of Minn. Statutes Sections 326.02 to 326.16.

Tom J. Human

Date 5-7-84 Minn. Reg. No. 12699

BRW

Benjamin R. Rogosa, Wolfstead Jarvin, Gardner
612-379-7478
Minneapolis, Minnesota

DESIGN BY: TLH
DRAWN BY: SAG

ORIGINAL DATE: 5-7-84
REVISIONS:

SURVEY BK. NO.
7916, 8097

CITY OF COON RAPIDS
IMPROVEMENT PROJECT 84-7
IMPROVEMENT PROJECT 84-9

COON RAPIDS BLVD.
RE CONSTRUCTION

S.A.P. NO.

SHEET 28 OF 33

DESIGN FILE
16-8405
No. 16-8406