
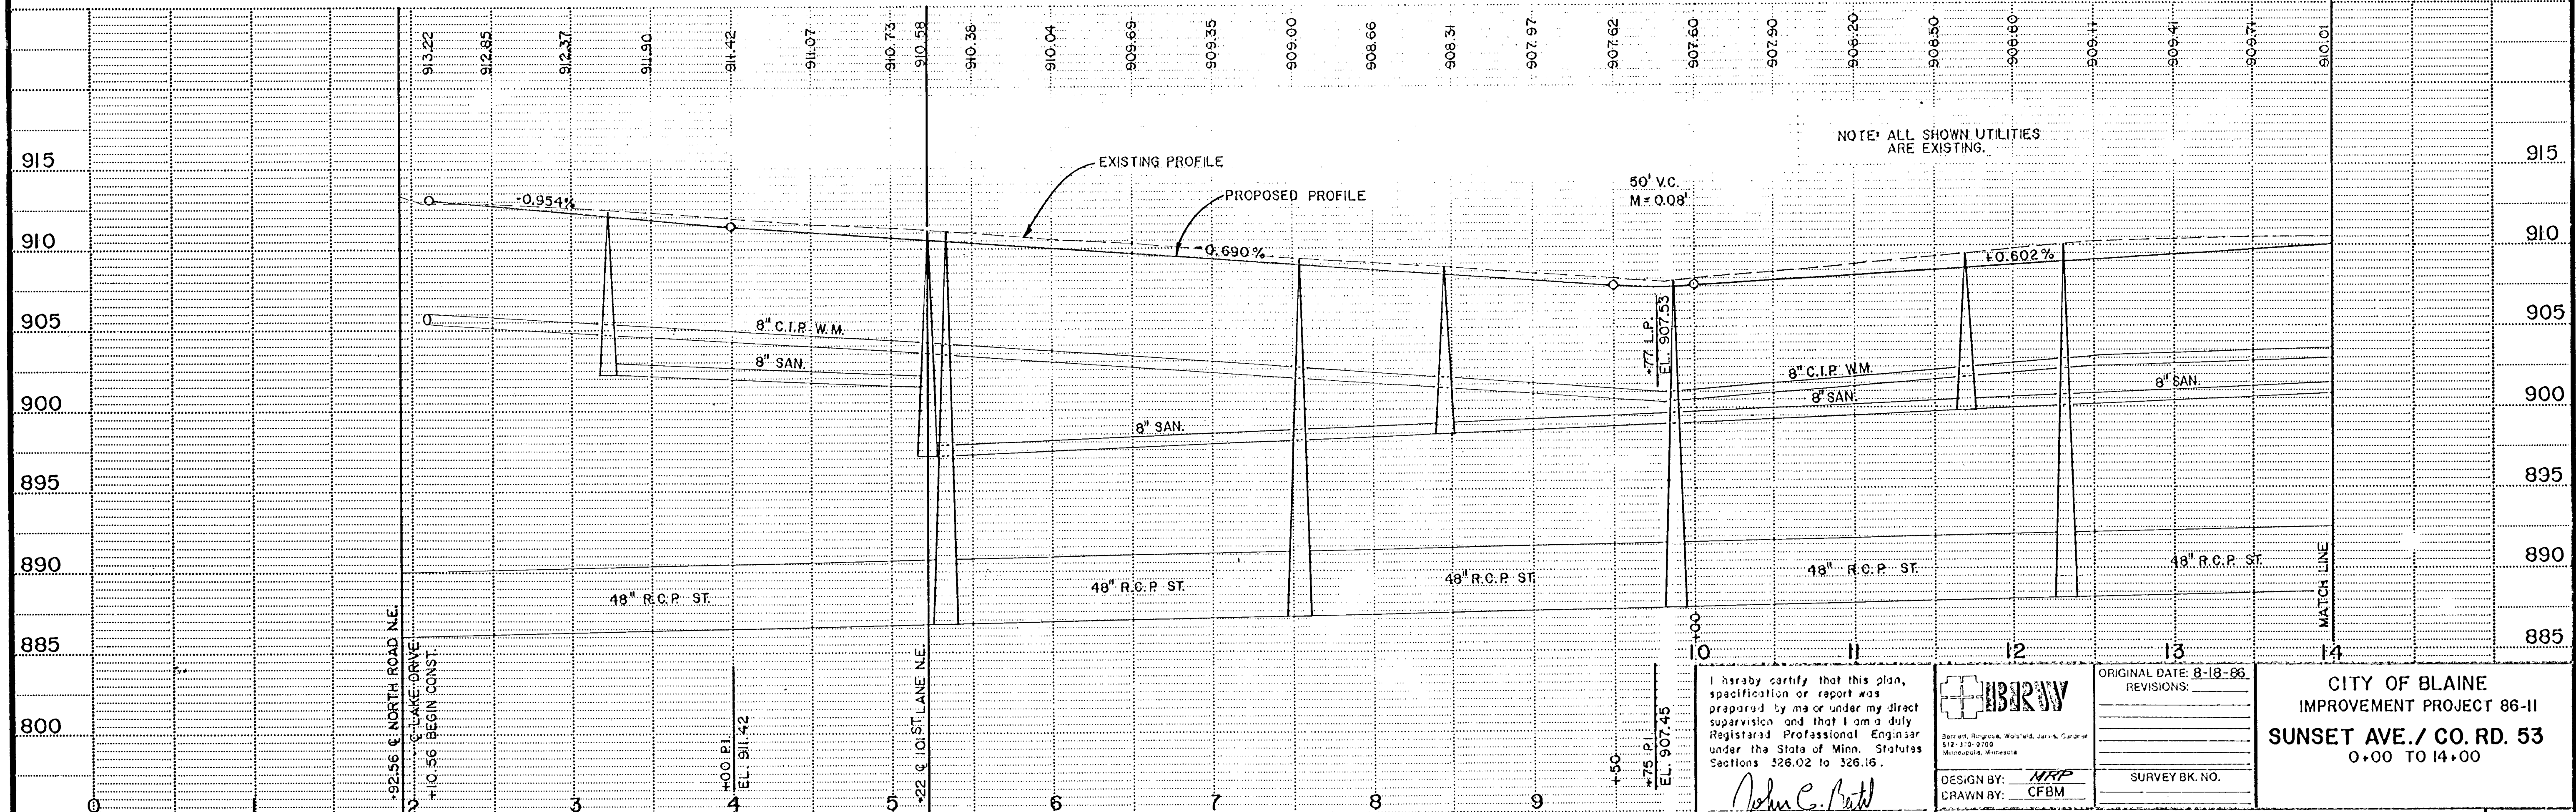


CO. RD. 53 - SUNSET AVE.

NOTE: WATER SERVICES BETWEEN 101ST LANE AND 103RD LANE SHALL BE FIELD VERIFIED.

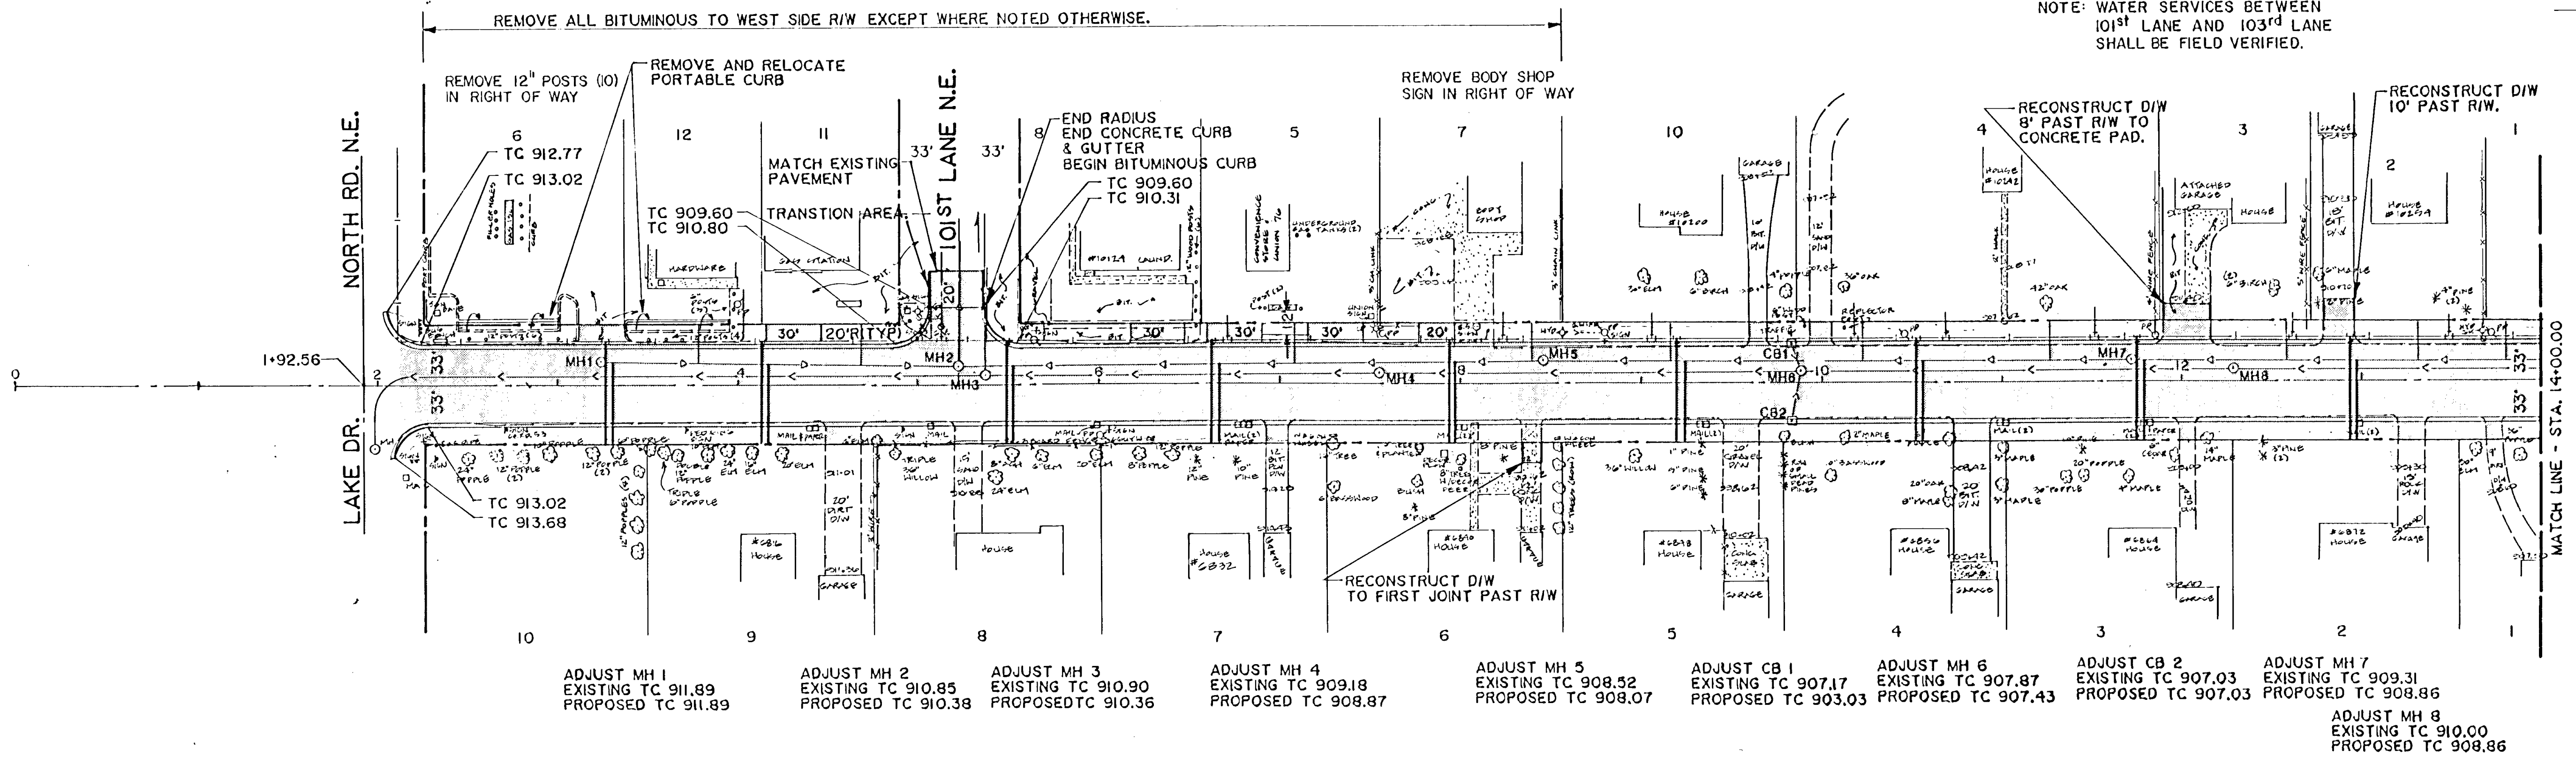

I hereby certify that this plan, specification or report was prepared by me or under my direct supervision and that I am a duly Registered Professional Engineer under the State of Minn. Statutes Sections 326.02 to 326.16.

John C. Paul

Date 8/13/06 Minn. Reg. No. 14420

WERNER

DESIGN BY: NRP
DRAWN BY: CFBM

S.A.P. NO.

ORIGINAL DATE 8-18-06
REVISIONS:
SURVEY BK. NO.

CITY OF BLAINE
IMPROVEMENT PROJECT 86-11
SUNSET AVE./ CO. RD. 53
0+00 TO 14+00

SHEET 3 OF 17

DESIGN FILE
No. II-8603