


CROSS SECTION

Volume of Curb
0.338 Cu. Ft. per Lin. Ft.

BITUMINOUS CURB

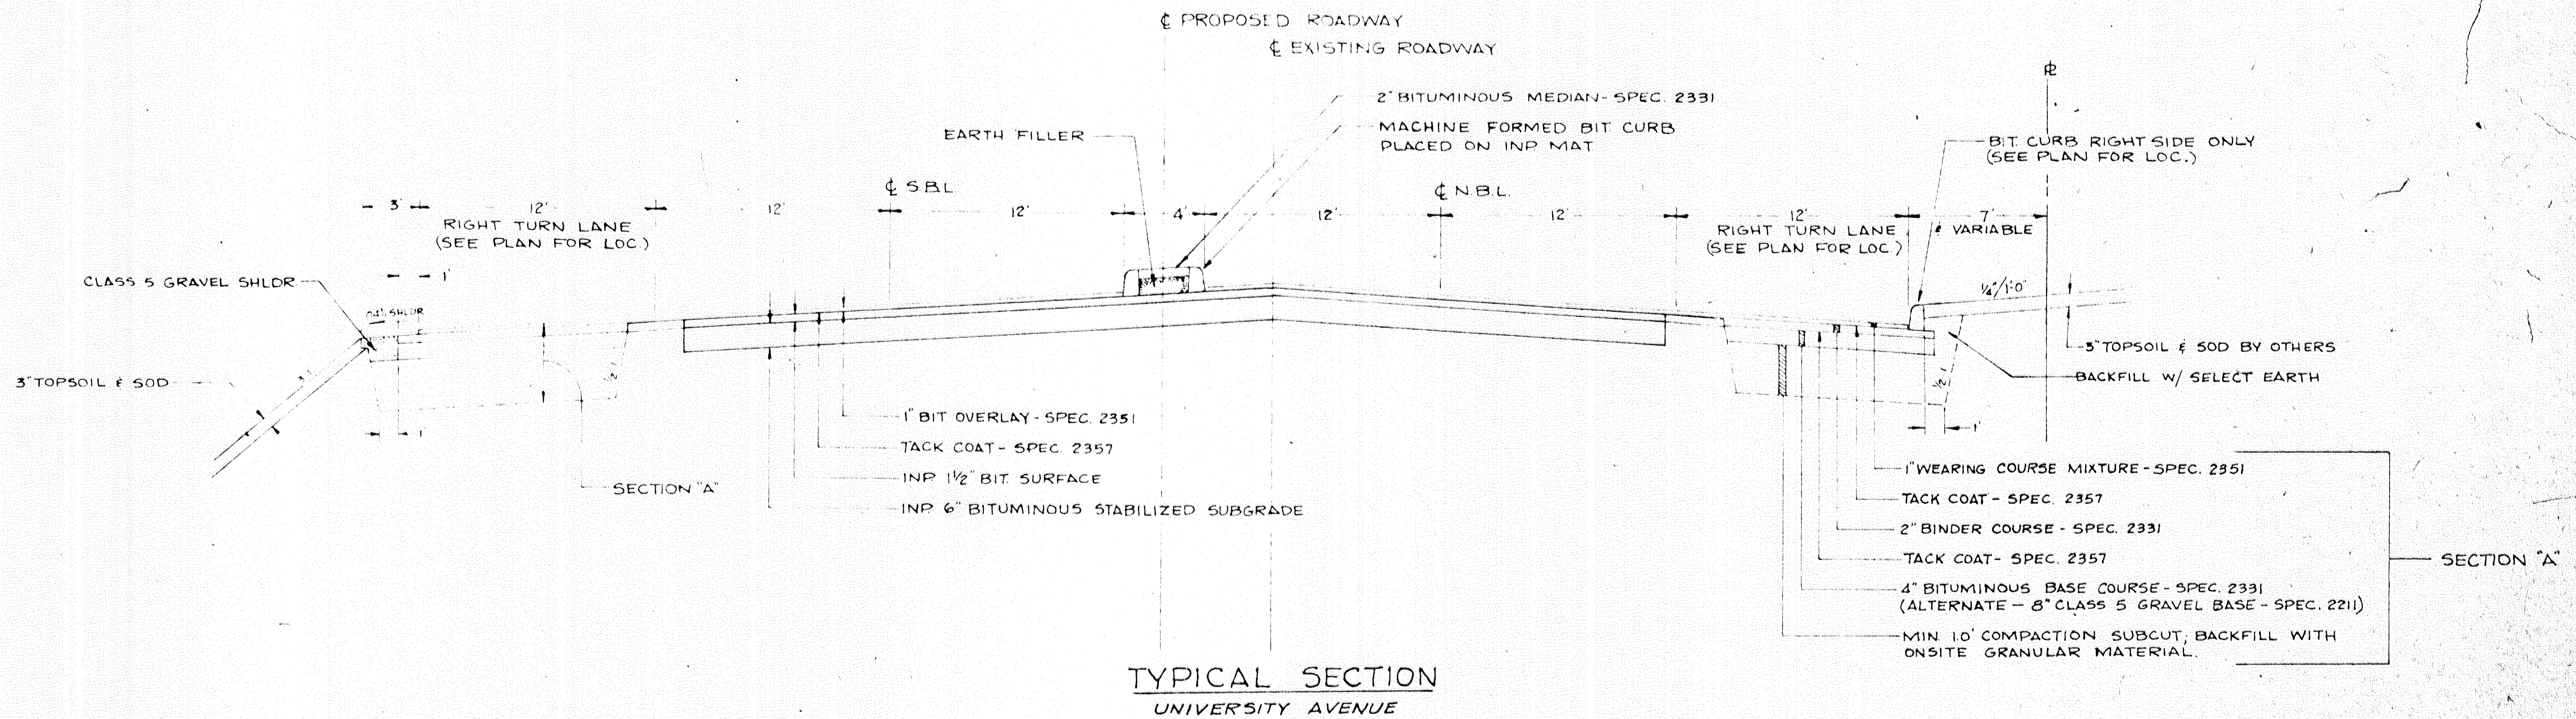

TYPICAL SECTION
UNIVERSITY AVENUE

TYPICAL SECTIONS

<p>SUBURBAN ENGINEERING INC.</p>	Date	SEPT 12, 1972
	Revisions	
<p>4875 Highway No. 85 N.E. Minneapolis, Minnesota 55432 784-6066</p> <p>151 W. Burnsville Crossroad Burnsville, Minnesota 55378 890-6510</p>	<p>Horizontal Scale: 1" = 5'</p> <p>Vertical Scale: 1" = 2'</p>	<p>Designed: G.D.H.</p> <p>Drawn: S.C.H.</p>