


ORIGINAL SURVEY	SURVEYED	BY	DATE
	PLOTTED		
	TEMPLATE		
	AREAS CHECKED		
NOTE BOOK NO.			

FINAL SURVEY	SURVEYED	BY	DATE
	PLOTTED		
	TEMPLATE		
	AREAS CHECKED		
NOTE BOOK NO.			

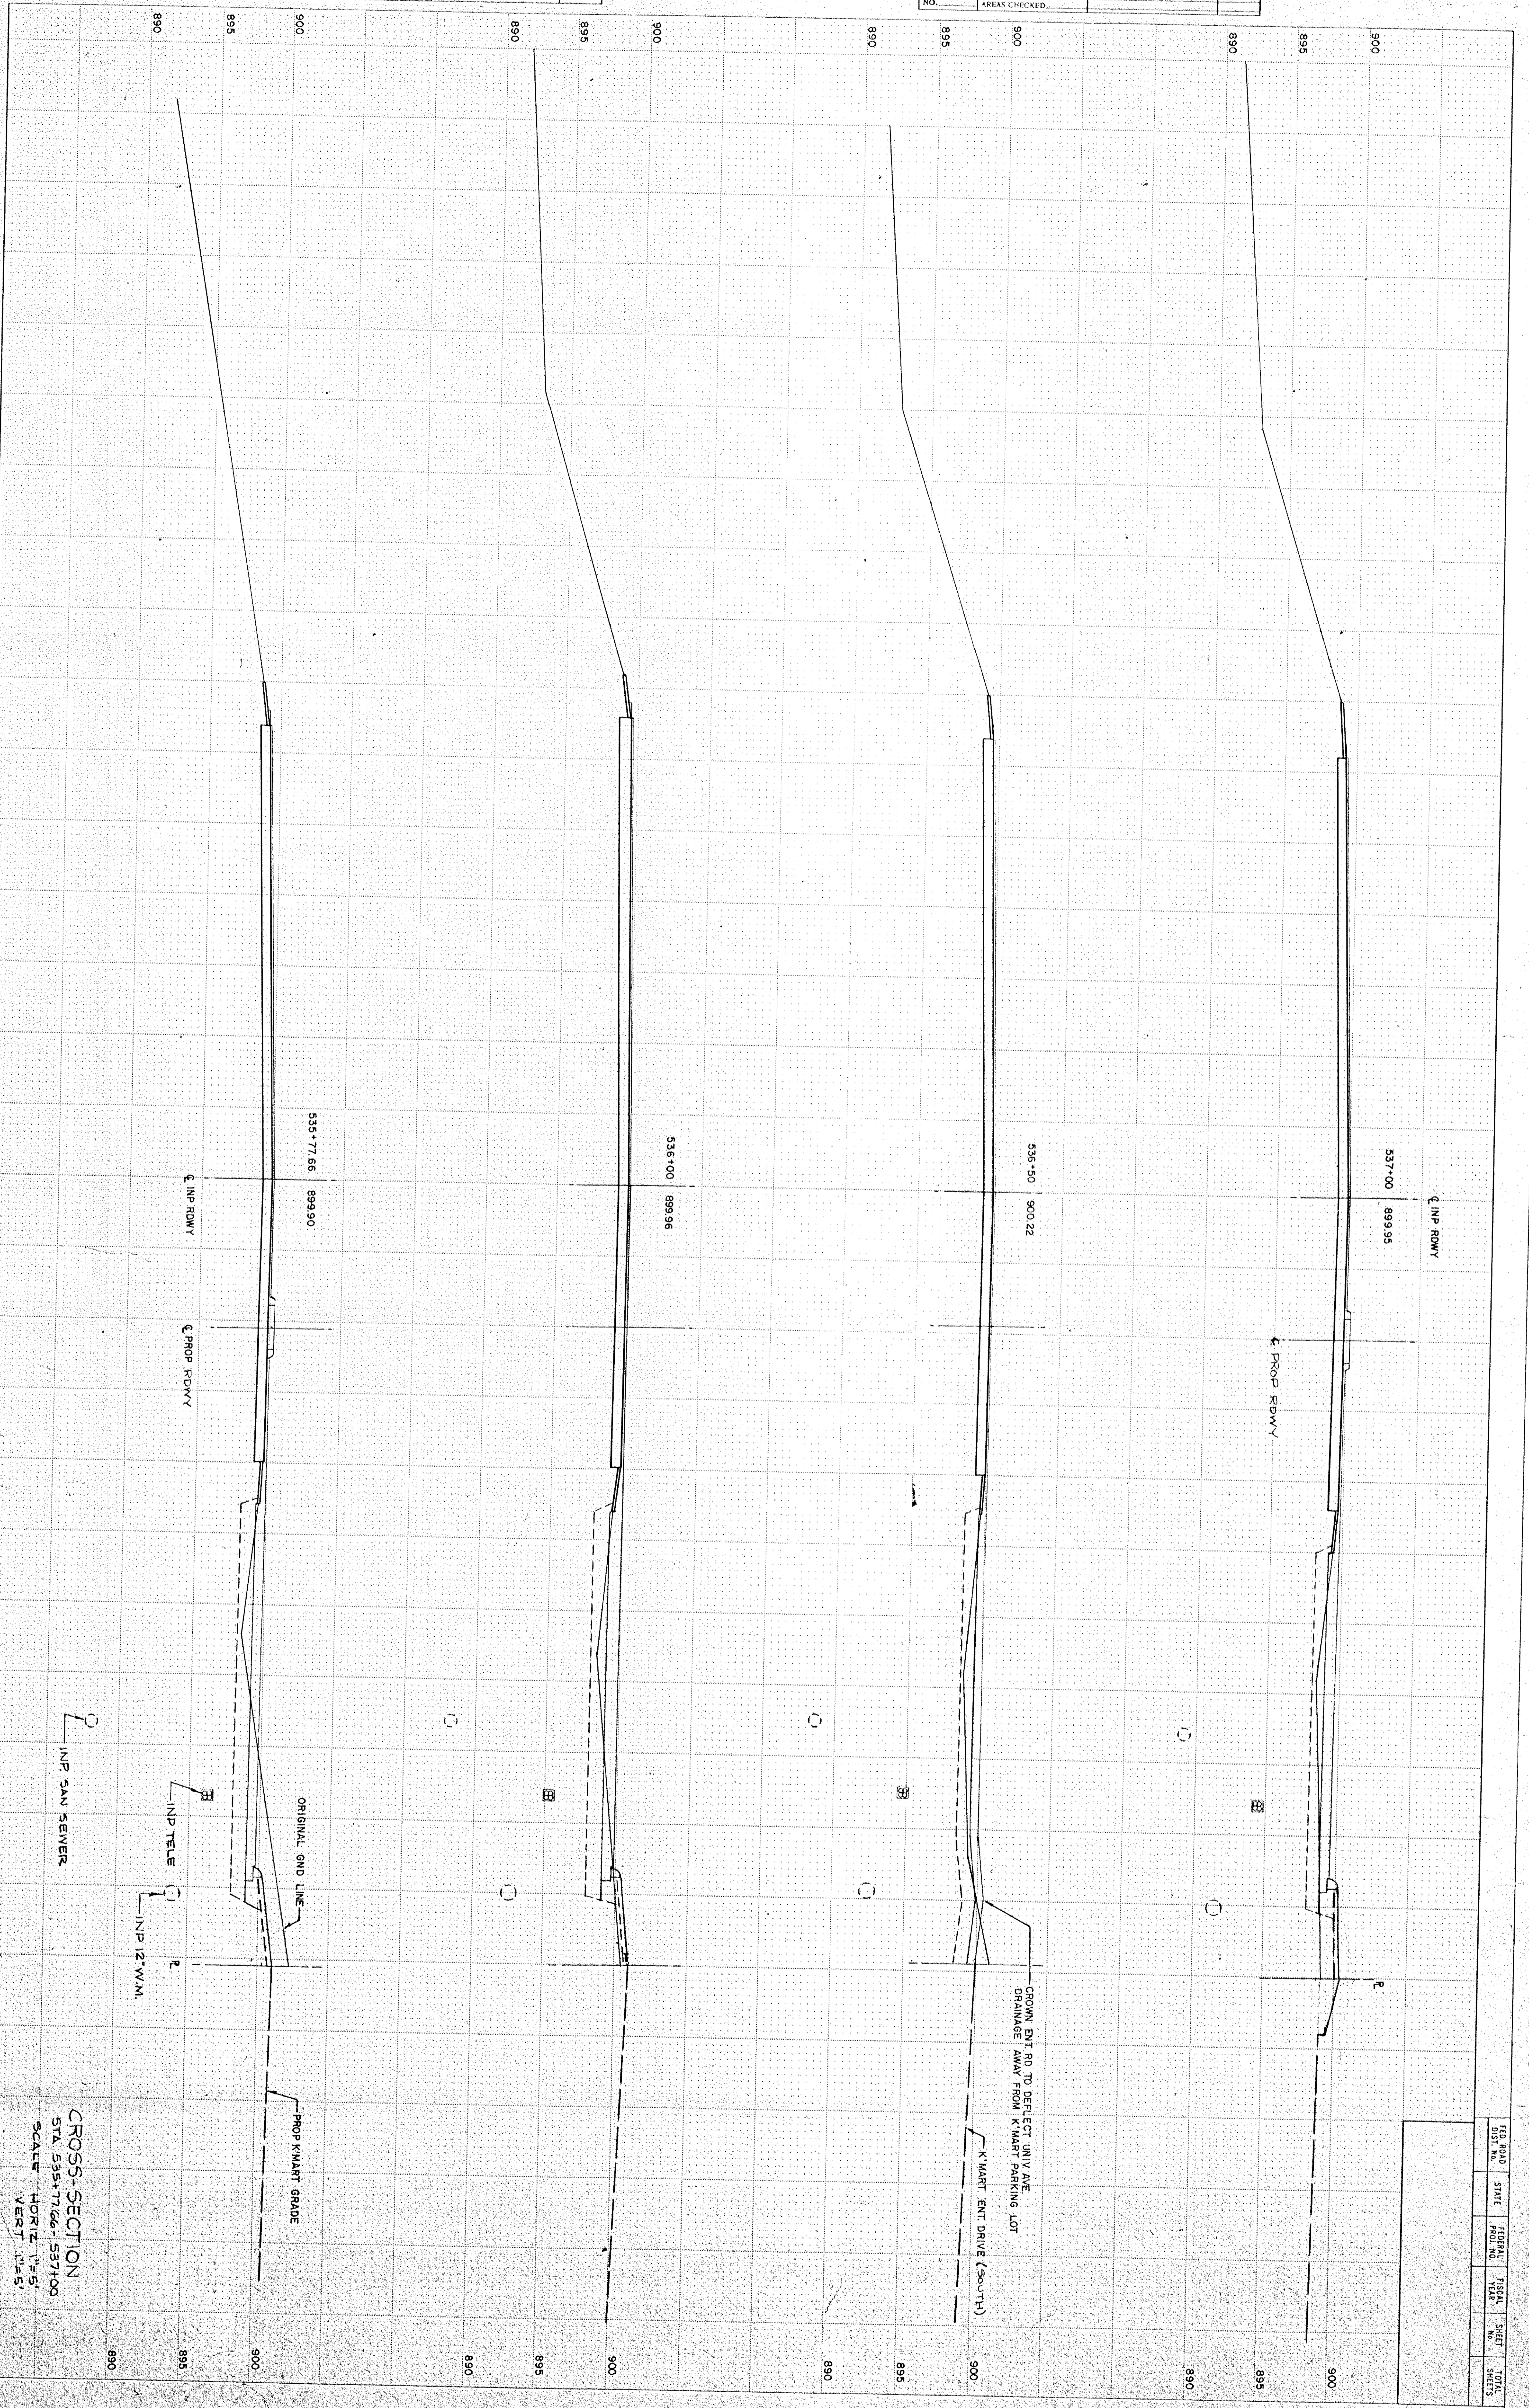

FUNCTIONAL CROSS SECTION - OPEN DOTTED

State Proj. No. _____ Sheet No. 8 of 3

FED. ROAD DIST. NO.	STATE	FEDERAL PROJ. NO.	FISCAL YEAR	SHEET NO.	TOTAL SHEETS

CROSS-SECTION
 STA 535+77.66 - 537+00
 SCALE HORIZ 1"=5'
 VERT 1"=5'

GROUND ENT NO. TO REFLECT UNIV AVE
 DRAINAGE AWAY FROM K/MART PARKING LOT
 K/MART ENT DRIVE (SOUTH)

ORIGINAL GND LINE
 PROP K/MART GRADE
 INP TELE
 INP 12" W.M.
 INP SAN SEWER

535+77.66 899.90
 INP ROWY
 PROP ROWY

536+00 899.96

536+50 900.22

537+00 899.96
 INP ROWY
 PROP ROWY