


ORIGINAL SURVEY NOTE BOOK NO.	SURVEYED	BY	DATE
	PLOTTED		
	TEMPLATE		
	AREAS CHECKED		

FINAL SURVEY NOTE BOOK NO.	SURVEYED	BY	DATE
	PLOTTED		
	TEMPLATE		
	AREAS CHECKED		

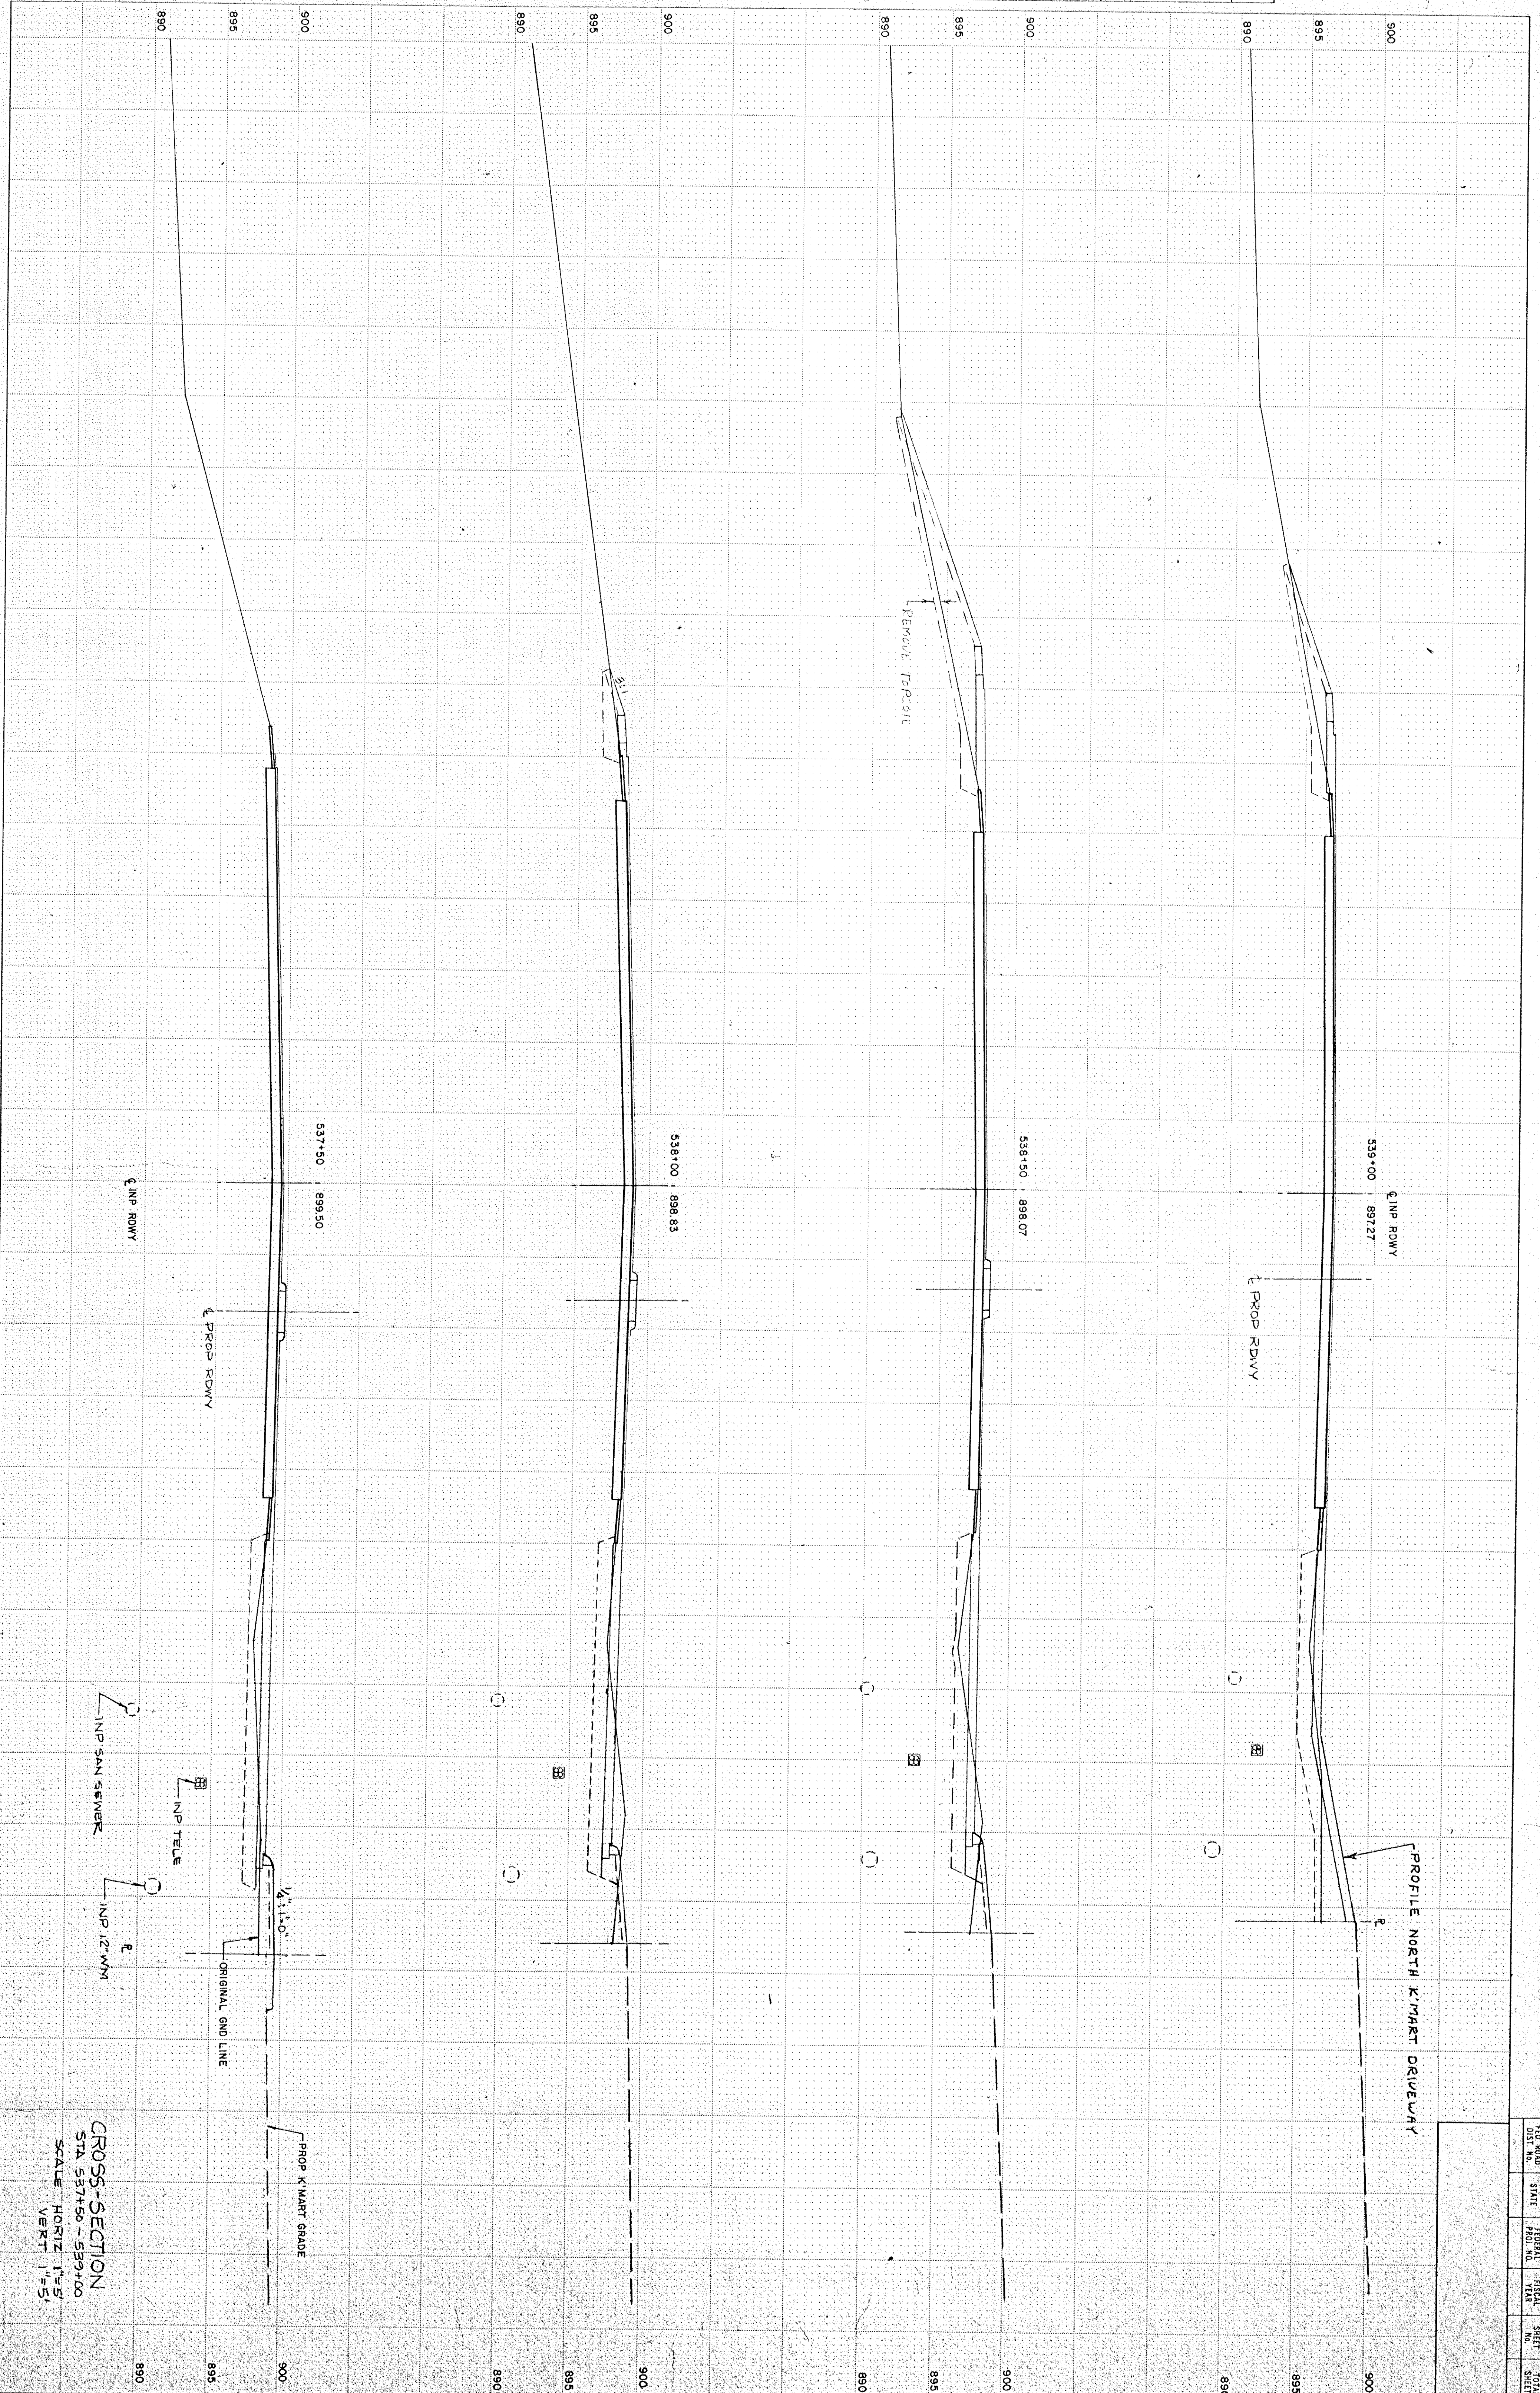

FUNCTIONAL CROSS SECTION - OPEN DOTTED  
 RIGHTS TO AMUNDVILLE ST PAUL

State Proj. No. \_\_\_\_\_ of 13 Sheets  
 Sheet No. 2 of 13 Sheets

CROSS-SECTION  
 STA 537+50 - 539+00  
 SCALE HORIZ 1"=5'  
 VERT 1"=5'

FED. ROAD DIST. NO.	STATE PROJ. NO.	FEDERAL PROJ. NO.	FISCAL YEAR	SHEET NO.	TOTAL SHEETS