


ORIGINAL SURVEY NOTE BOOK NO.	SURVEYED	BY	DATE
	PLOTTED		
	TEMPLATE		
	AREAS CHECKED		

FINAL SURVEY NOTE BOOK NO.	SURVEYED	BY	DATE
	PLOTTED		
	TEMPLATE		
	AREAS CHECKED		

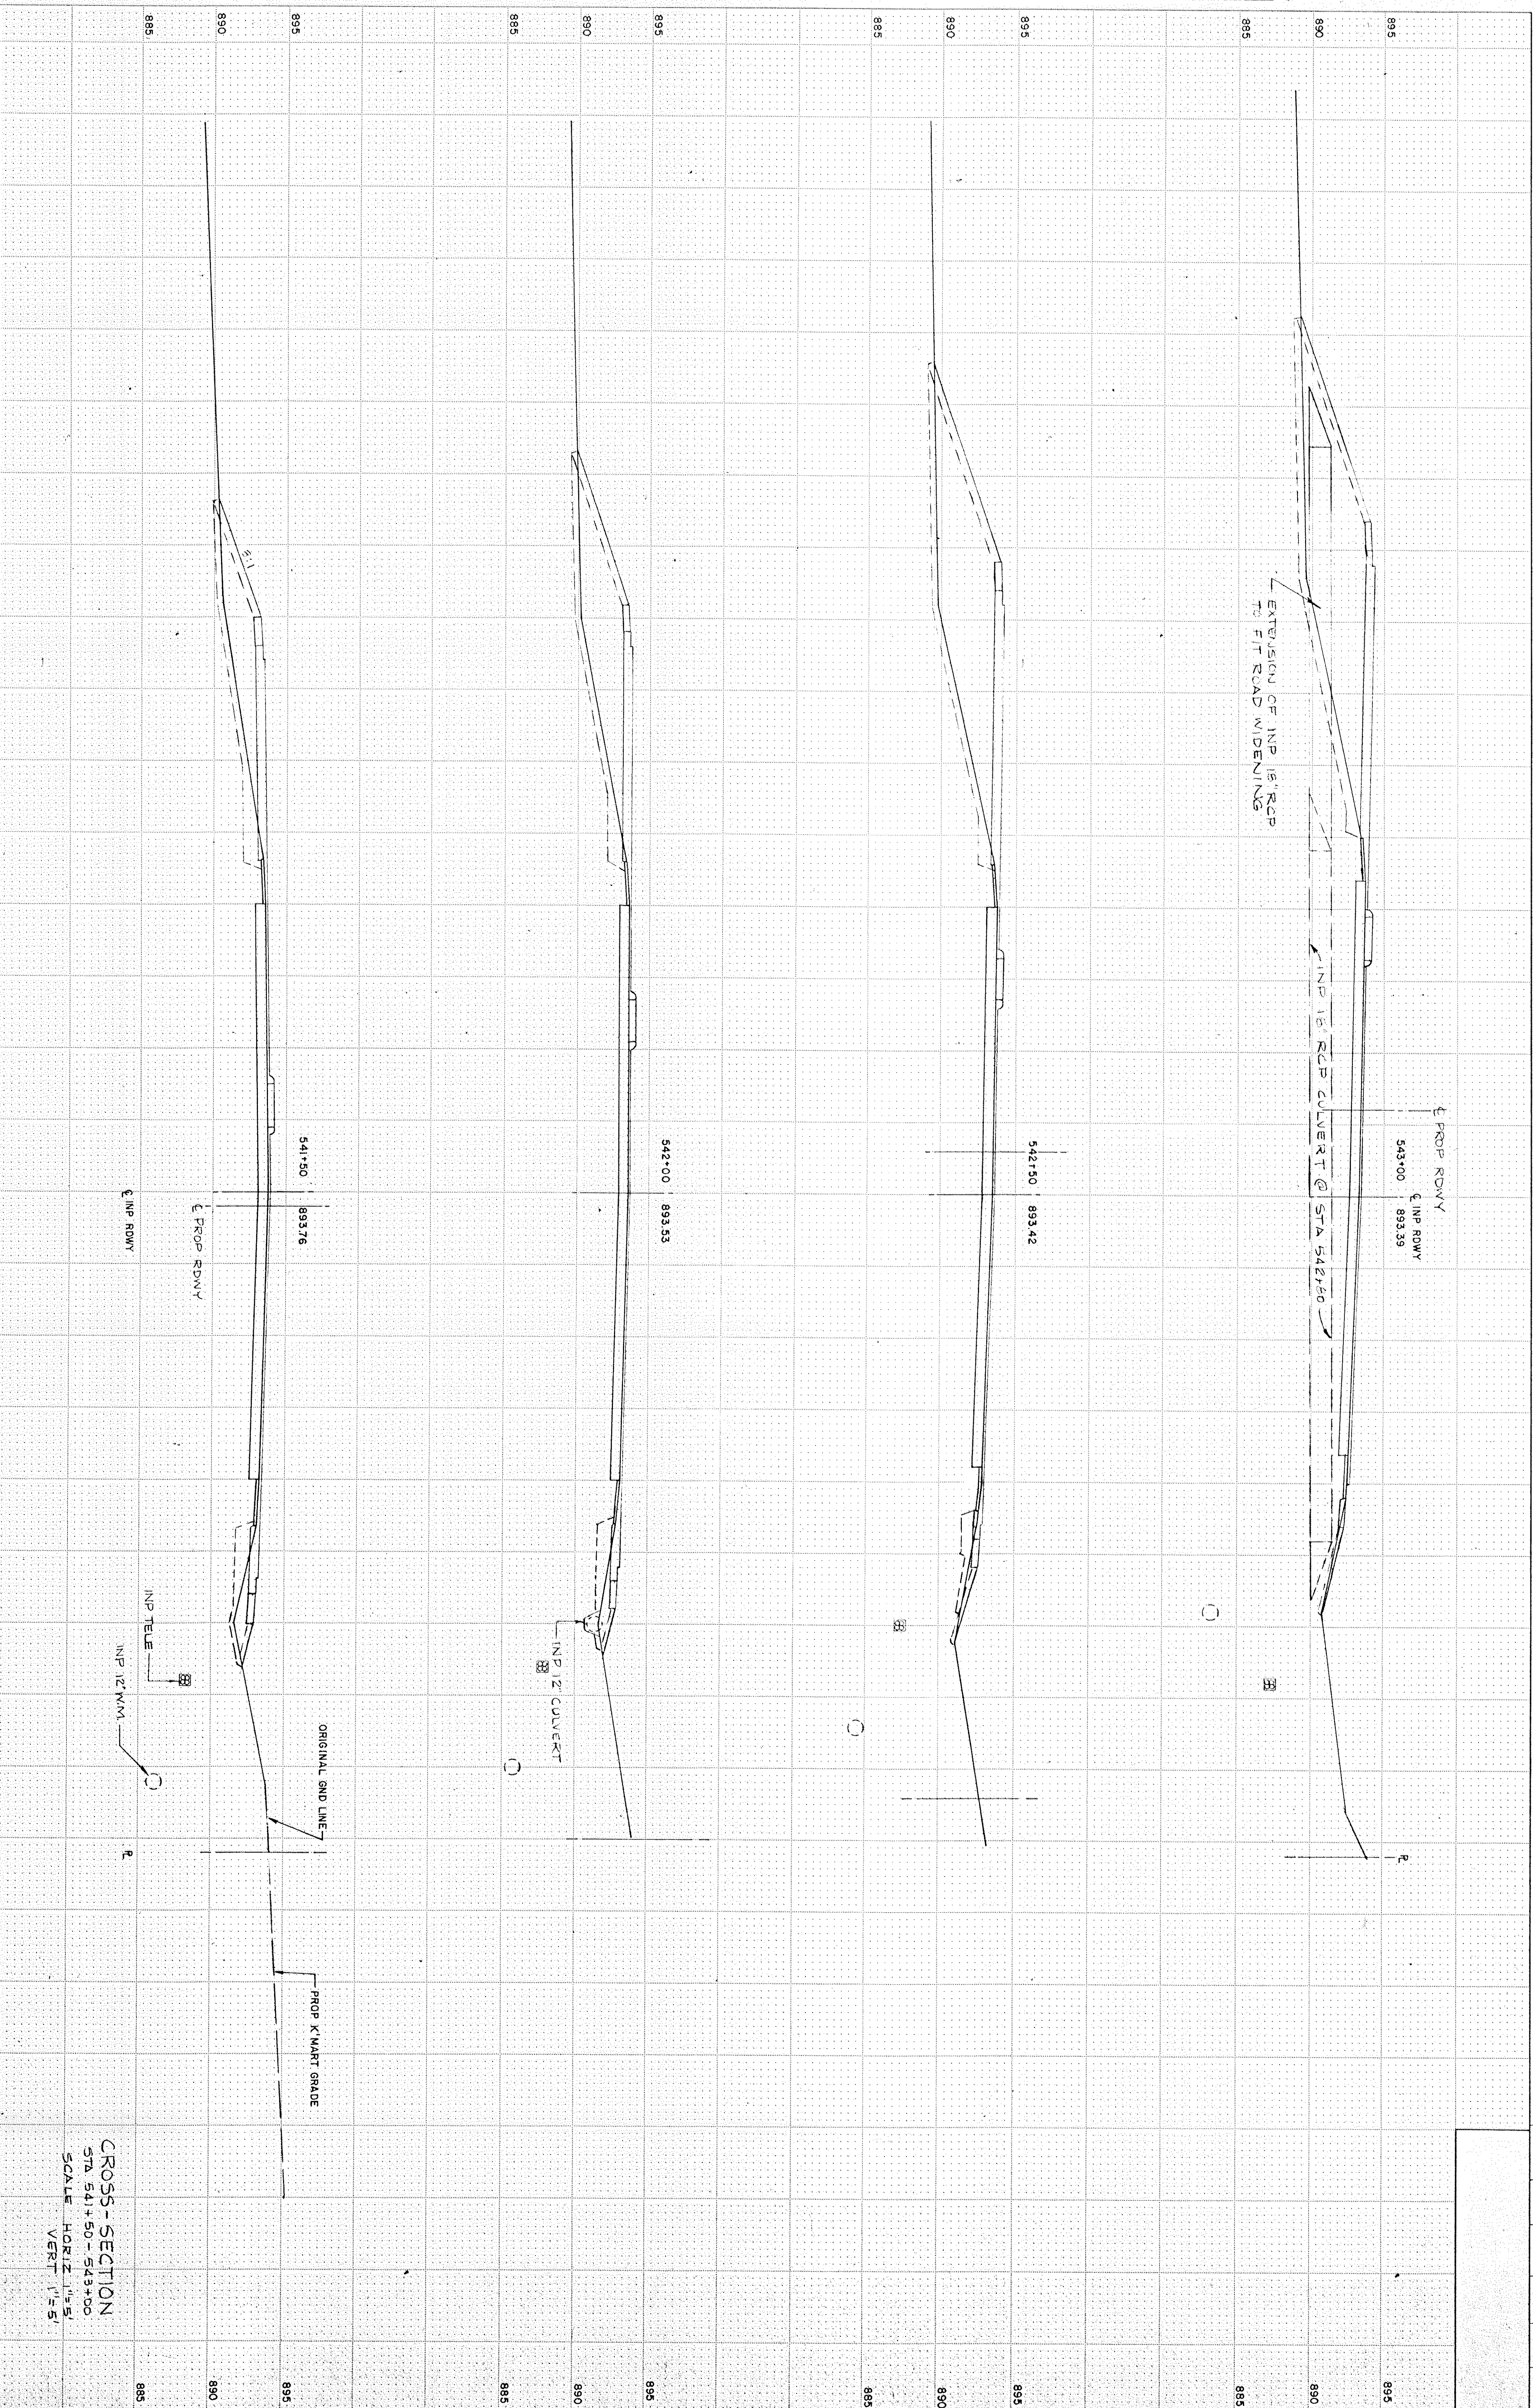

RD DIST. NO.	STATE	FEDERAL PROJ. NO.	FISCAL YEAR	SHEET NO.	TOTAL SHEETS
--------------	-------	-------------------	-------------	-----------	--------------

CROSS-SECTION  
STA 541+50 - 543+00  
SCALE HORIZ 1"=50'  
VERT 1"=5'


State Proj. No. \_\_\_\_\_ Sheet No. 11 of 13 Sheets