


ORIGINAL SURVEY	SURVEYED	BY	DATE
NOTE BOOK NO.	PLOTTED		
	TEMPLATE		
	AREAS		
	AREAS CHECKED		

FINAL SURVEY	SURVEYED	BY	DATE
NOTE BOOK NO.	PLOTTED		
	TEMPLATE		
	AREAS		
	AREAS CHECKED		

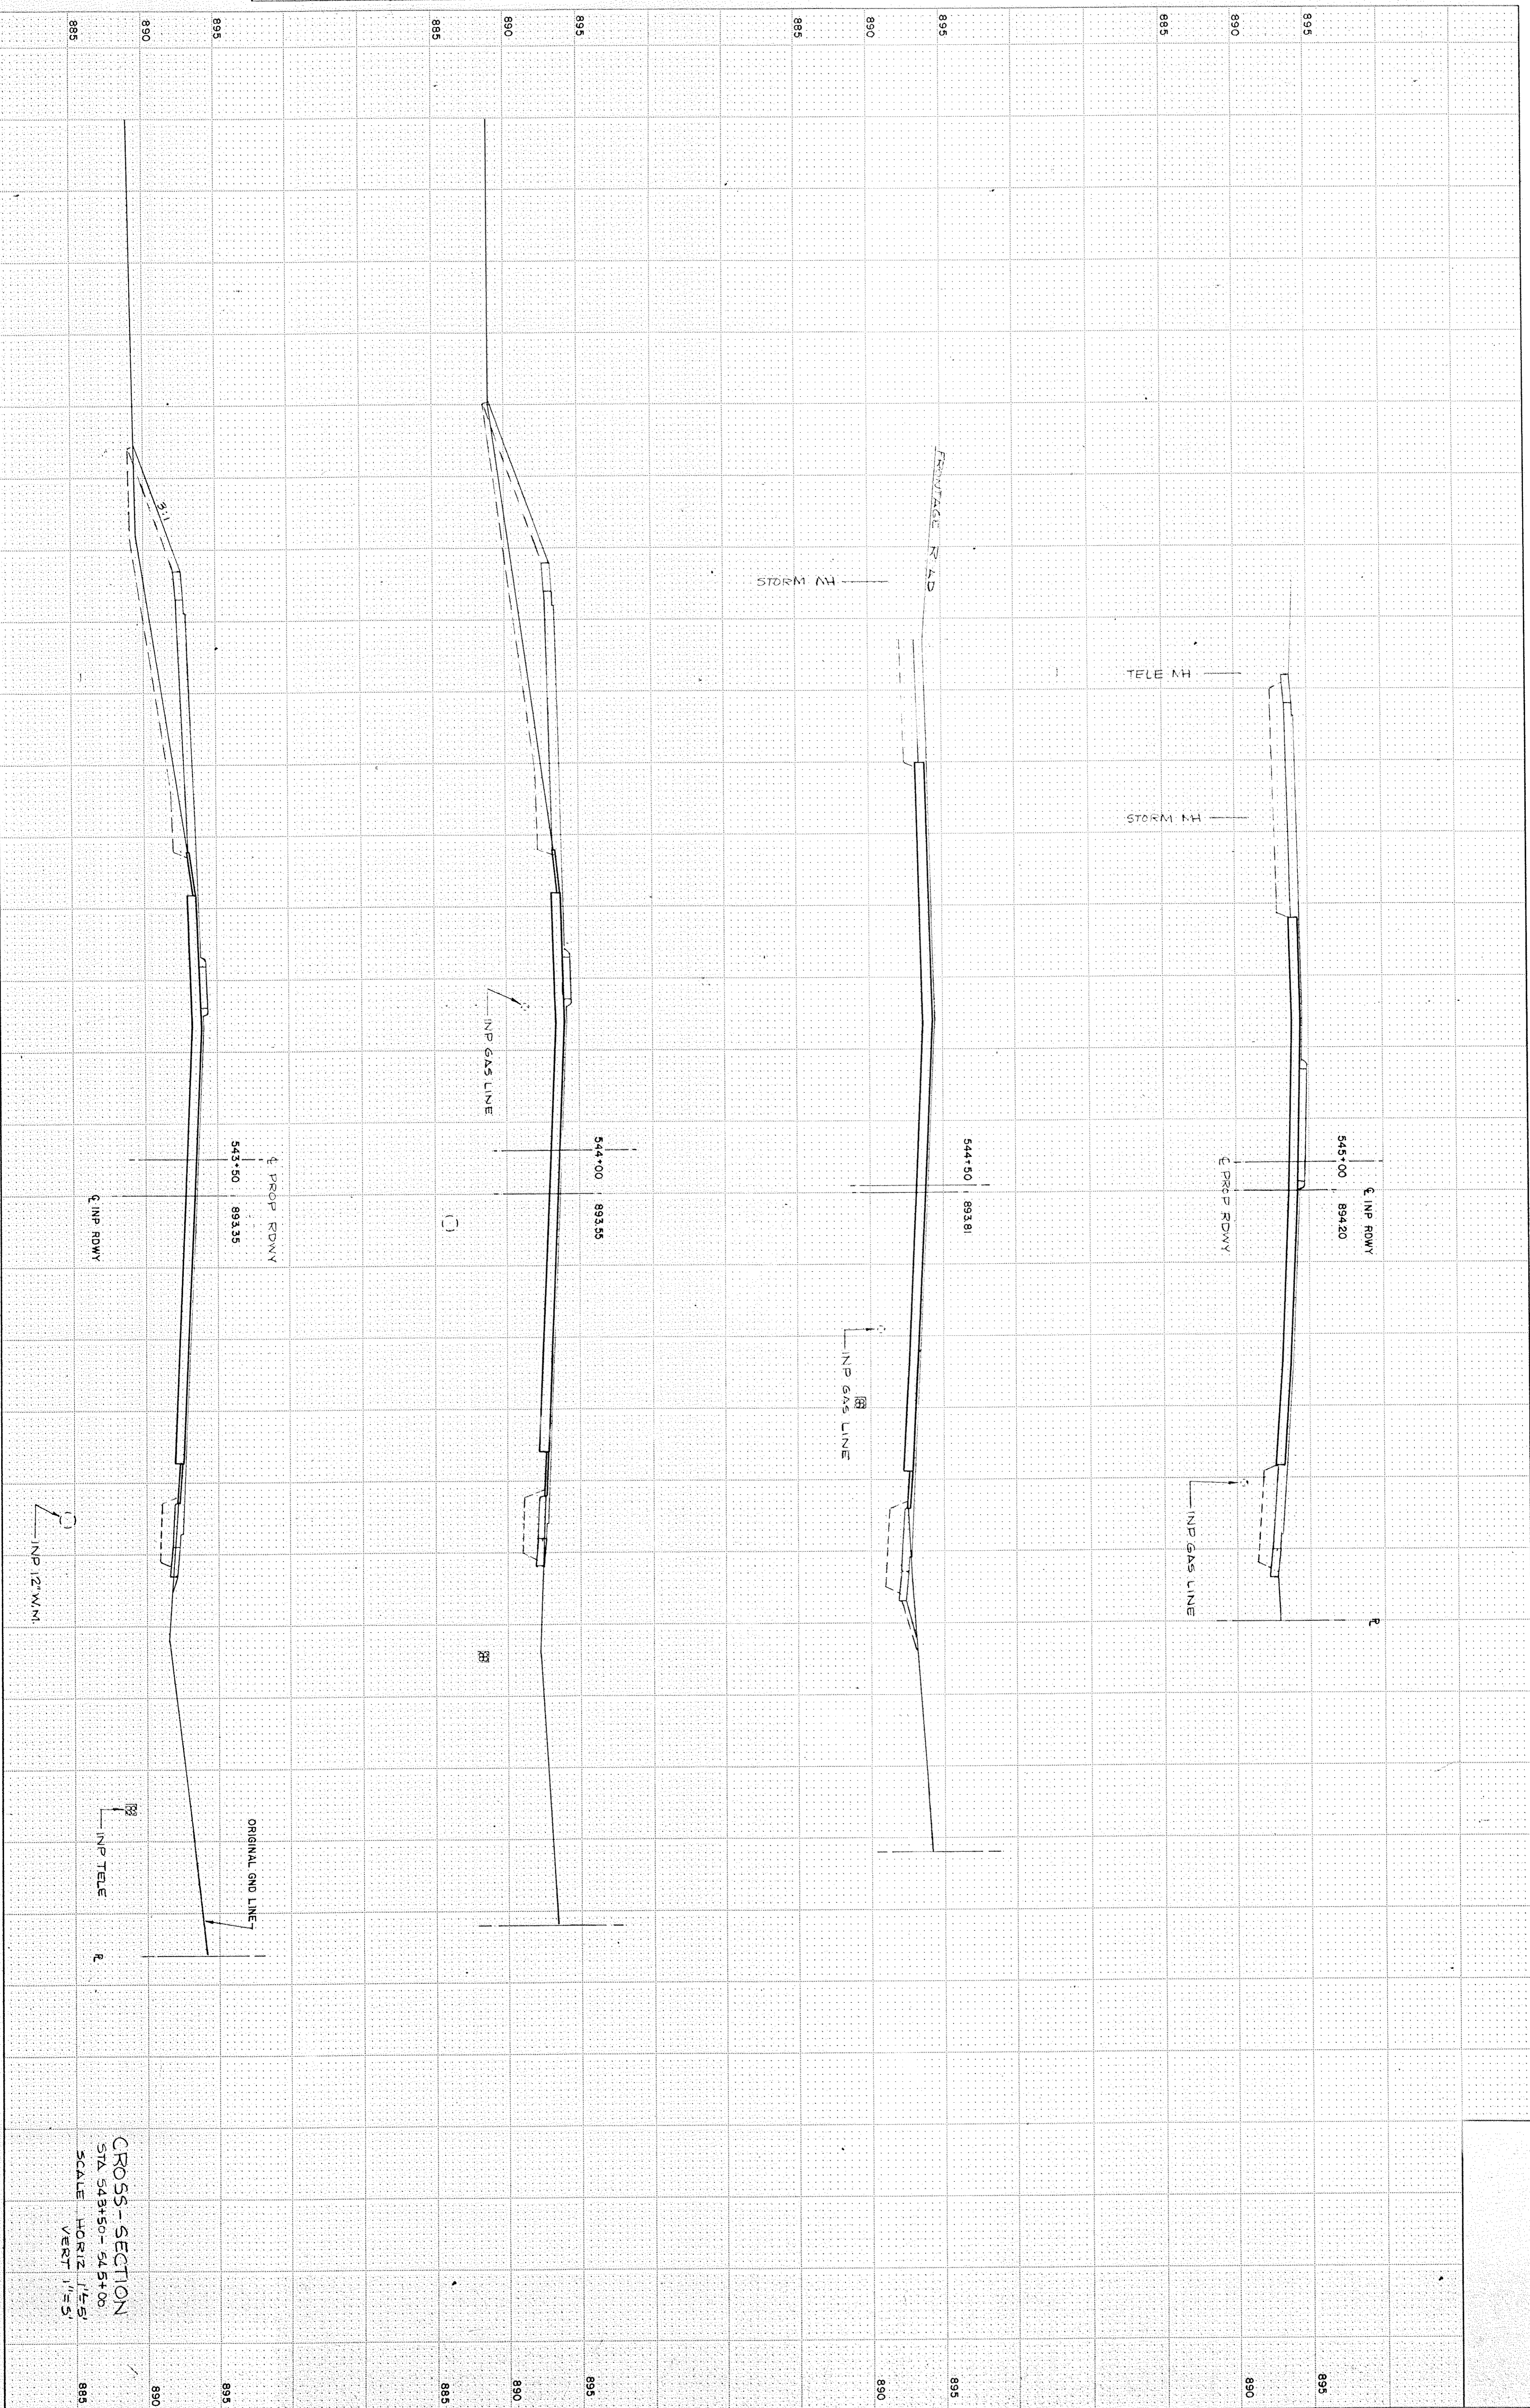

FUNCTIONAL CROSS SECTION - OPEN DOTTED

State Proj. No. 12 of 13 Sheets

CROSS-SECTION
STA 543+50 - 545+00
SCALE HORIZ 1"=5'
VERT 1"=5'

REG. ROAD	STATE	FEDERAL	FEDERAL	SHEET	TOTAL
0311			124	13	135