


NOTE TO LM
CHECK STREAM &
DITCH LOCATIONS

Fed. Proj. No.

Curve #3
 $\Delta = 10^{\circ} 45' 00''$
 $R = 1145.32'$
 $T = 100.26'$
 $L = 300.00'$
 $PC Sta 35+78.70$
 $PI Sta 36+78.96$
 $PT Sta 37+78.70$

Curve #4
 $\Delta = 40^{\circ} 00' 00''$
 $R = 1145.32'$

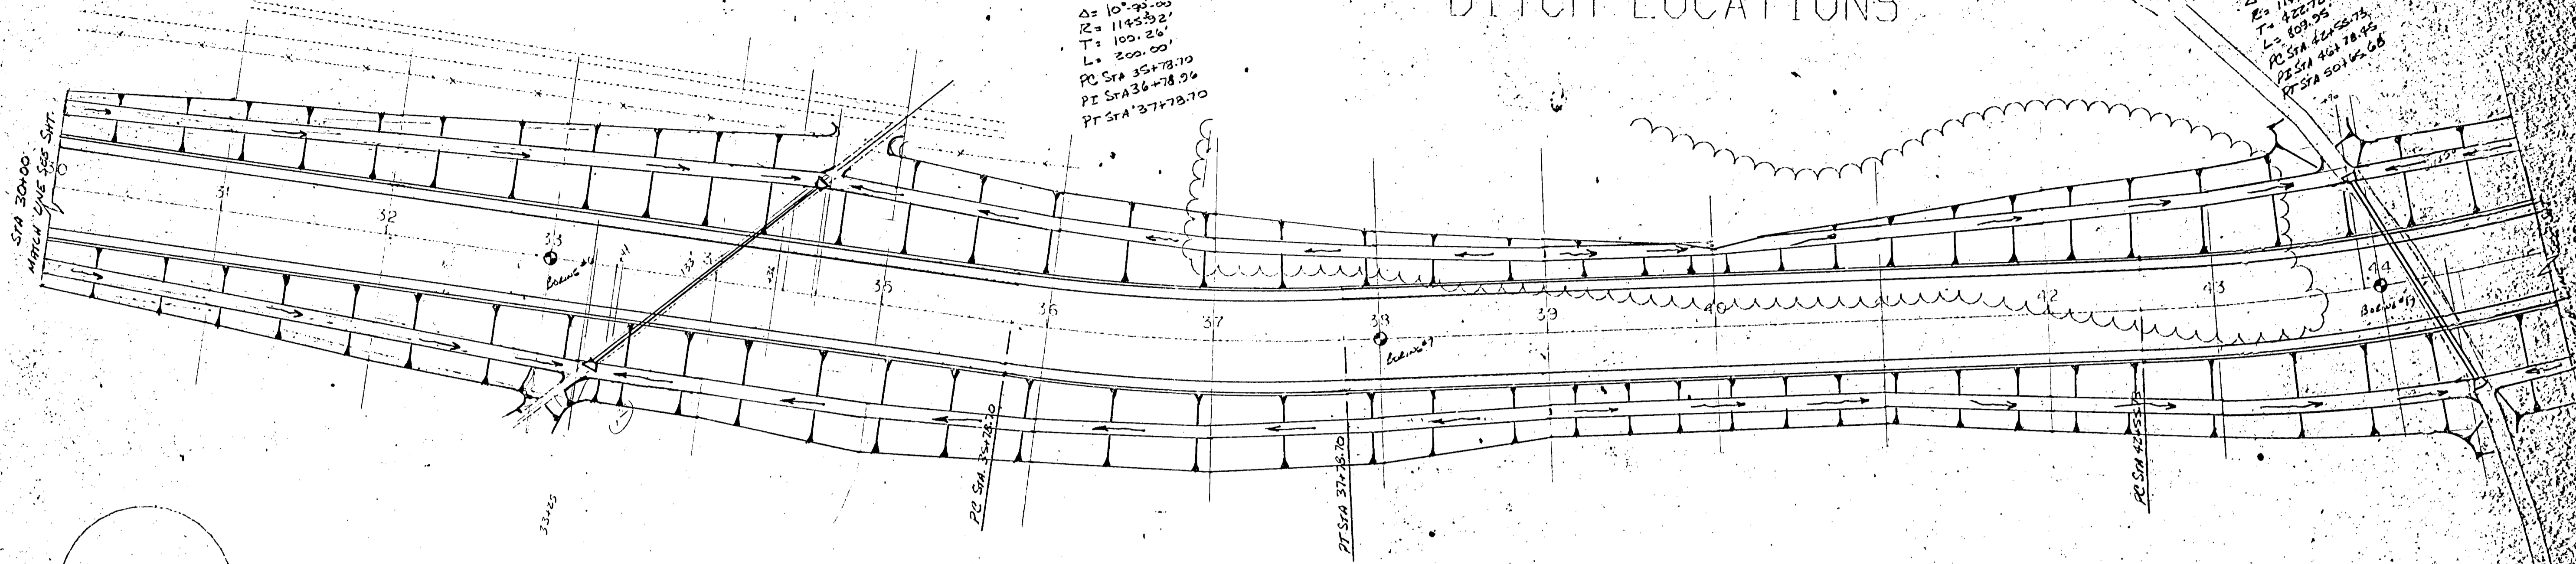

ROT. ANG. -7

