


CURB  
AS 49+42.27  
R=116.58  
L=394.28  
PC STA 57+62.99  
PT STA 67+58.27


E. Drainage Pipe Entrance  
Sta 61+34.38

Intersecting Runway  
Sta 60+00.00

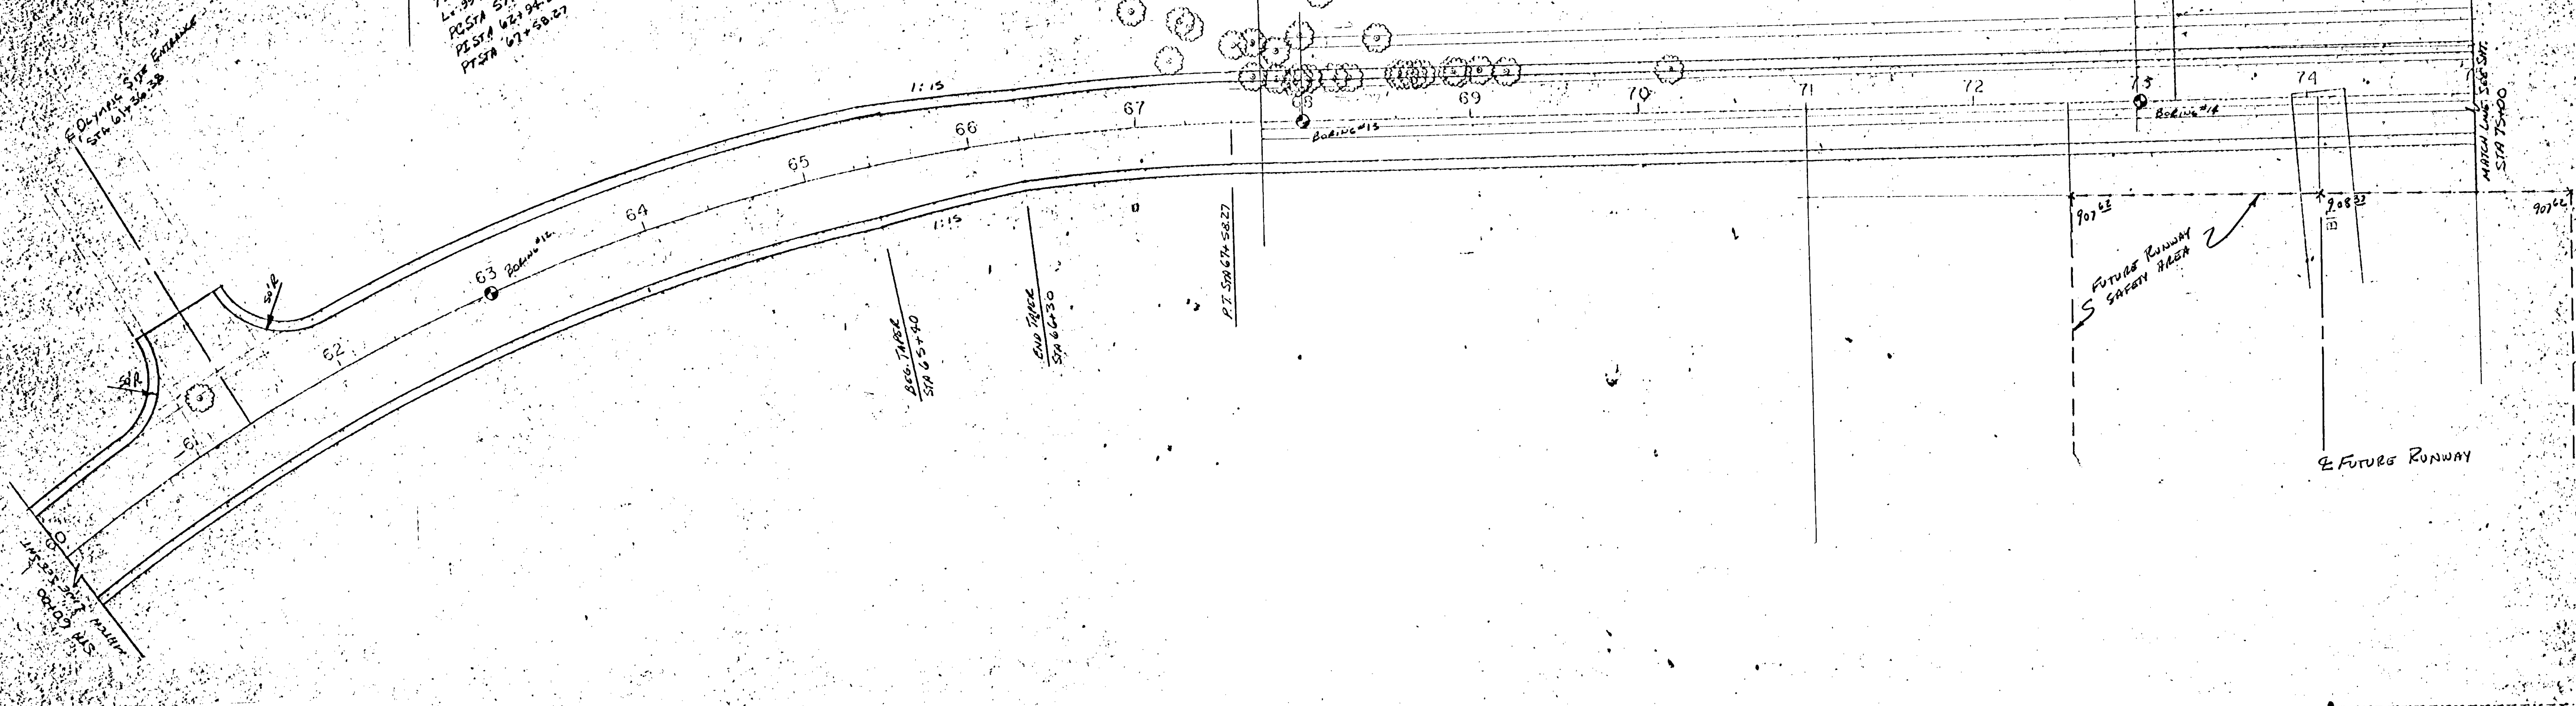

FUTURE RUNWAY  
SAFETY AREA

E. FUTURE RUNWAY

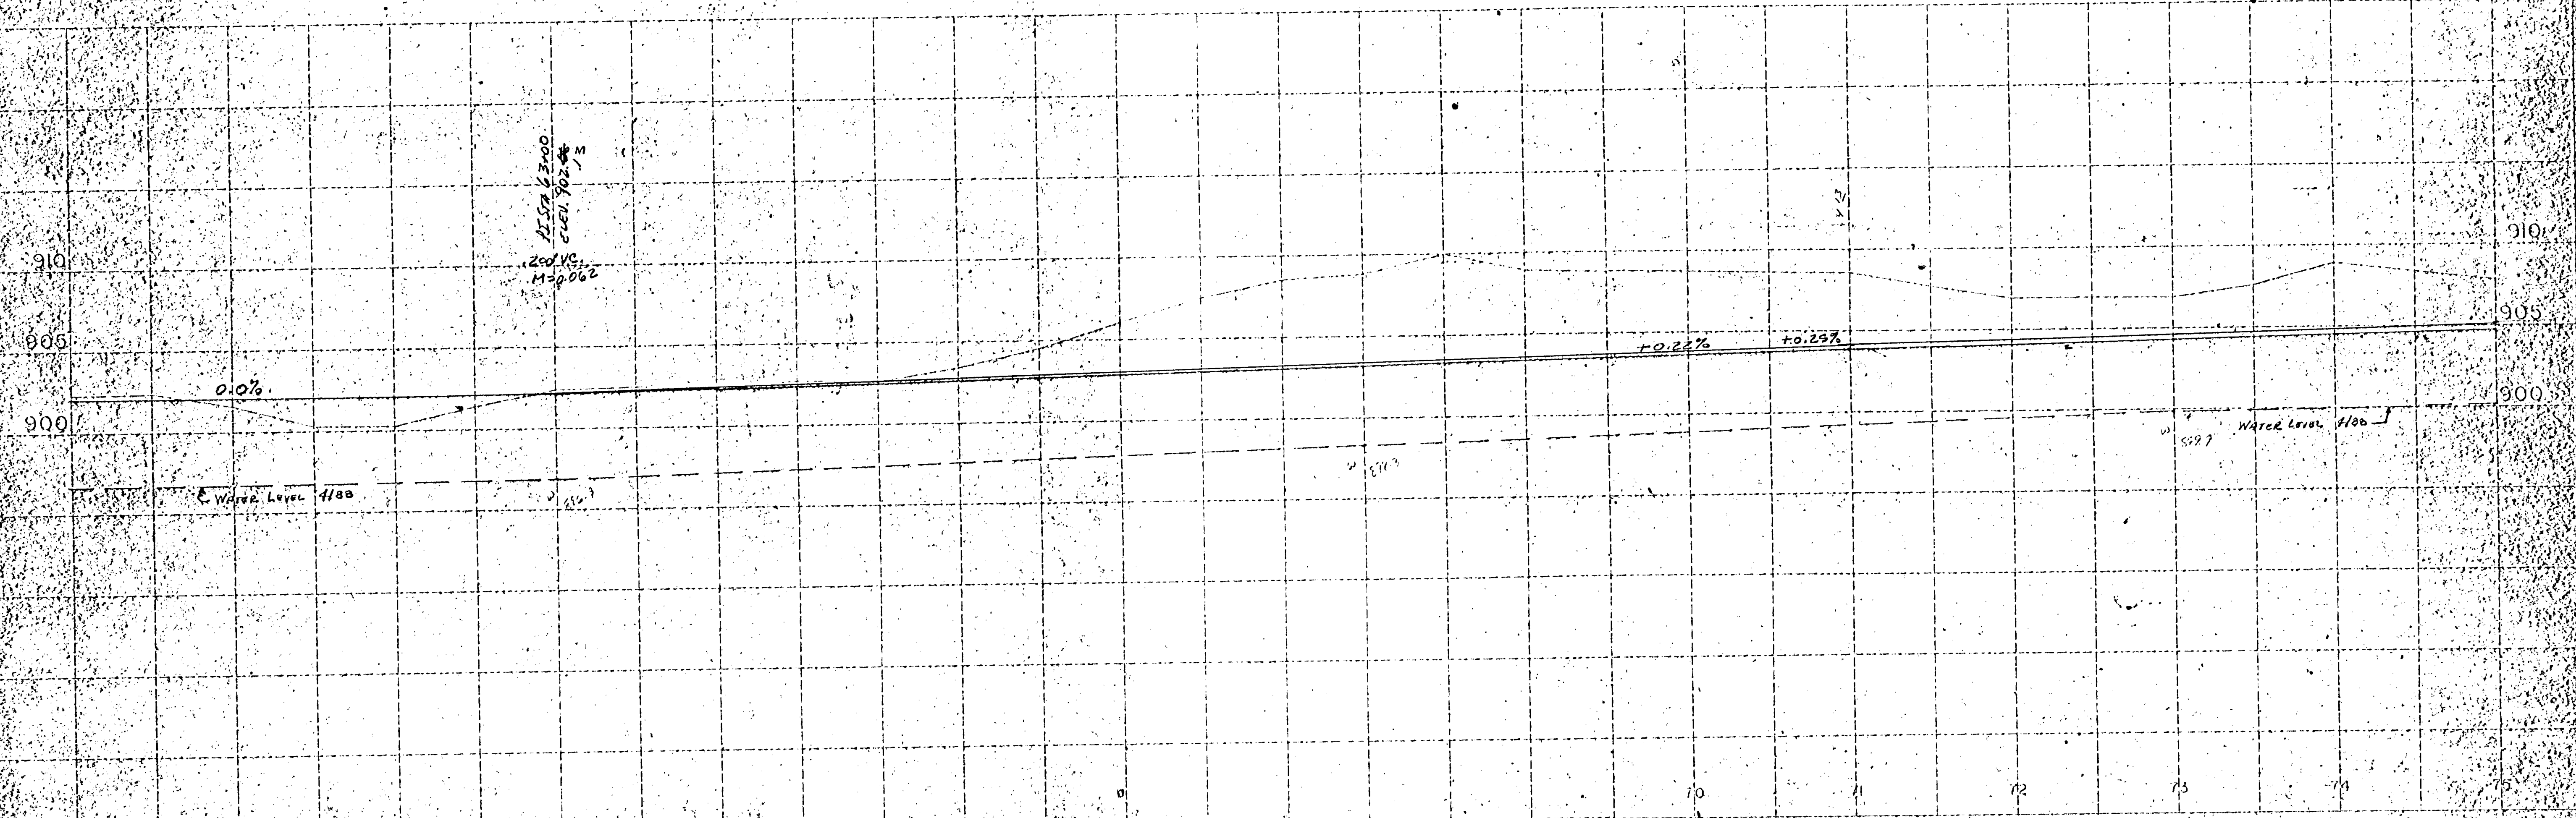

GRAPHIC SCALE 1" = 100' (VERTICAL SCALE 1" = 10')