
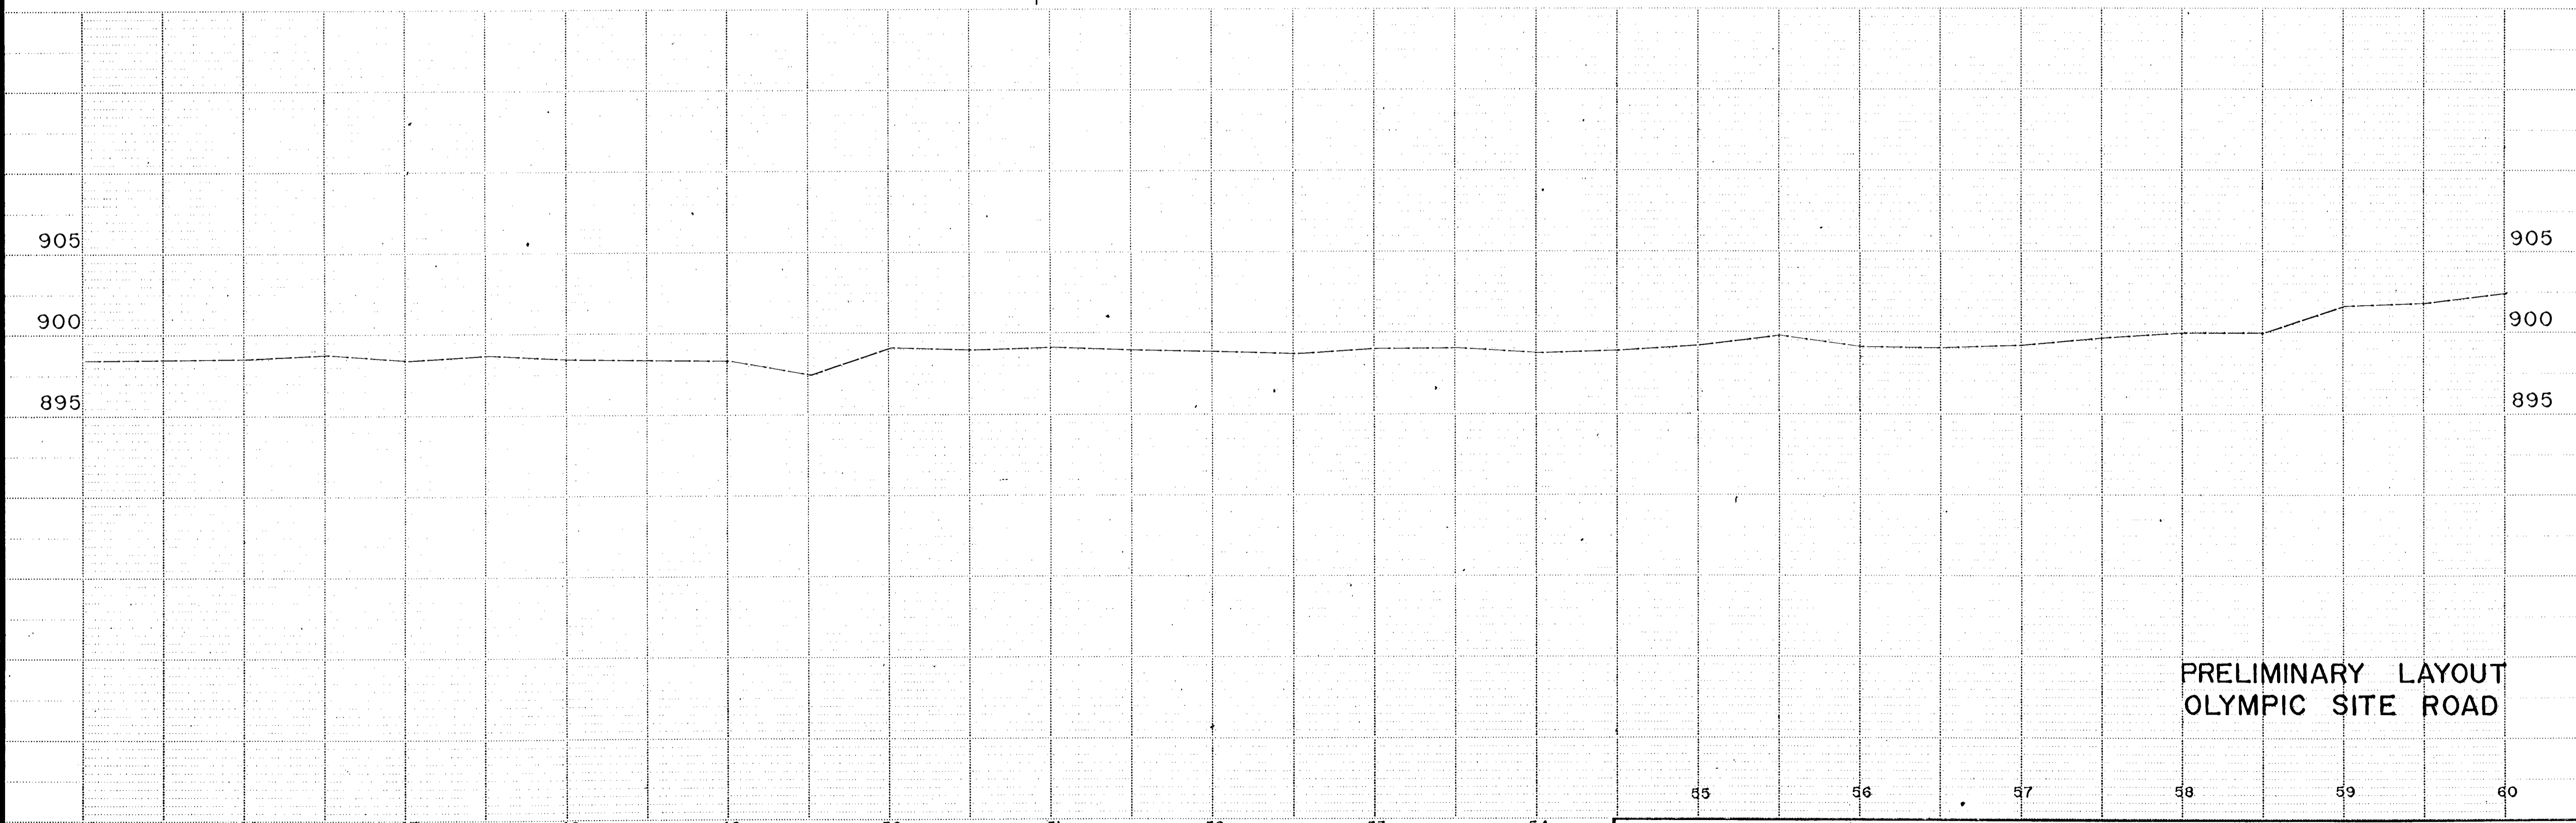


CURVE 4
 $\Delta = 40^\circ 29' 50''$
 $R = 1145.92'$
 $T = 422.72'$
 $L = 809.95'$
 PC STA 42+55.73
 PI STA 46+78.45
 PT STA 50+65.68

CURVE 5
 $\Delta = 49^\circ 42' 50''$
 $R = 1145.92'$
 $T = 530.87'$
 $L = 994.28'$
 PC STA 57+63.99
 PI STA 62+94.86
 PT STA 67+58.27

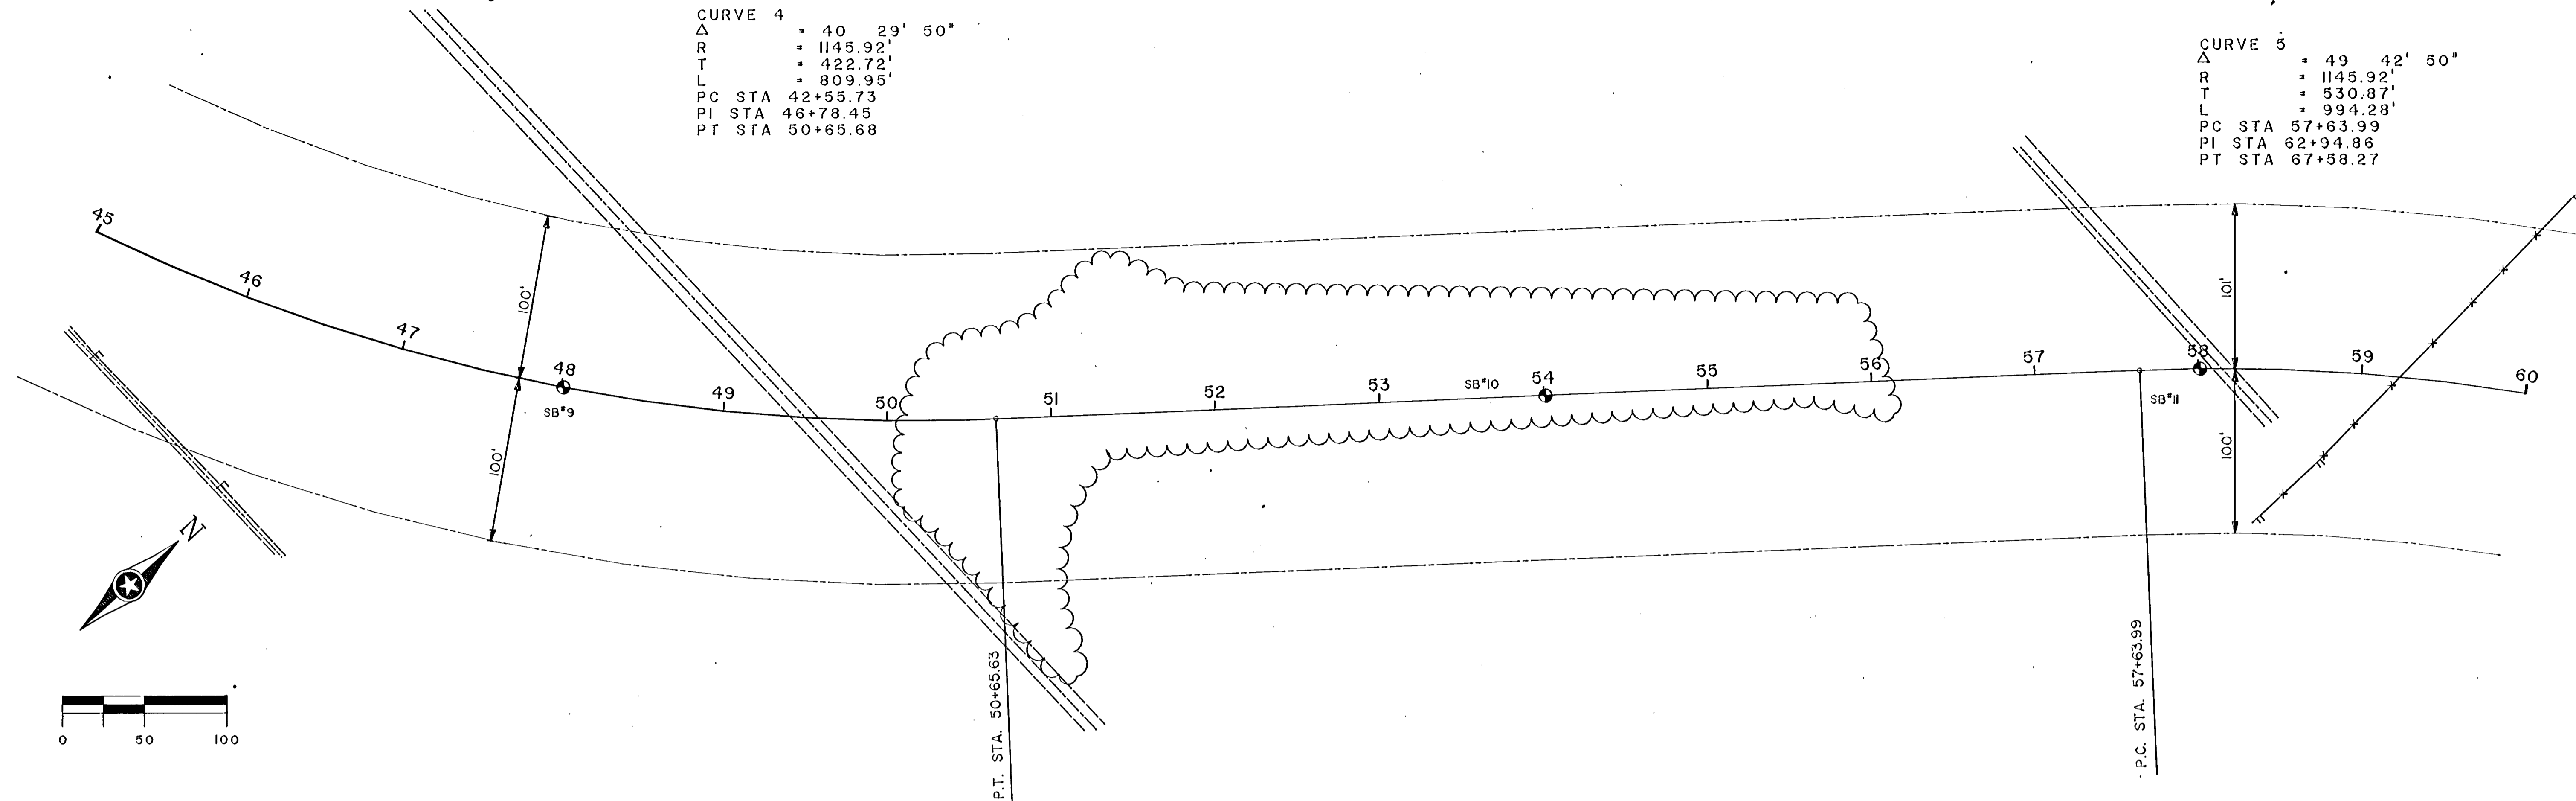

PRELIMINARY LAYOUT
 OLYMPIC SITE ROAD