
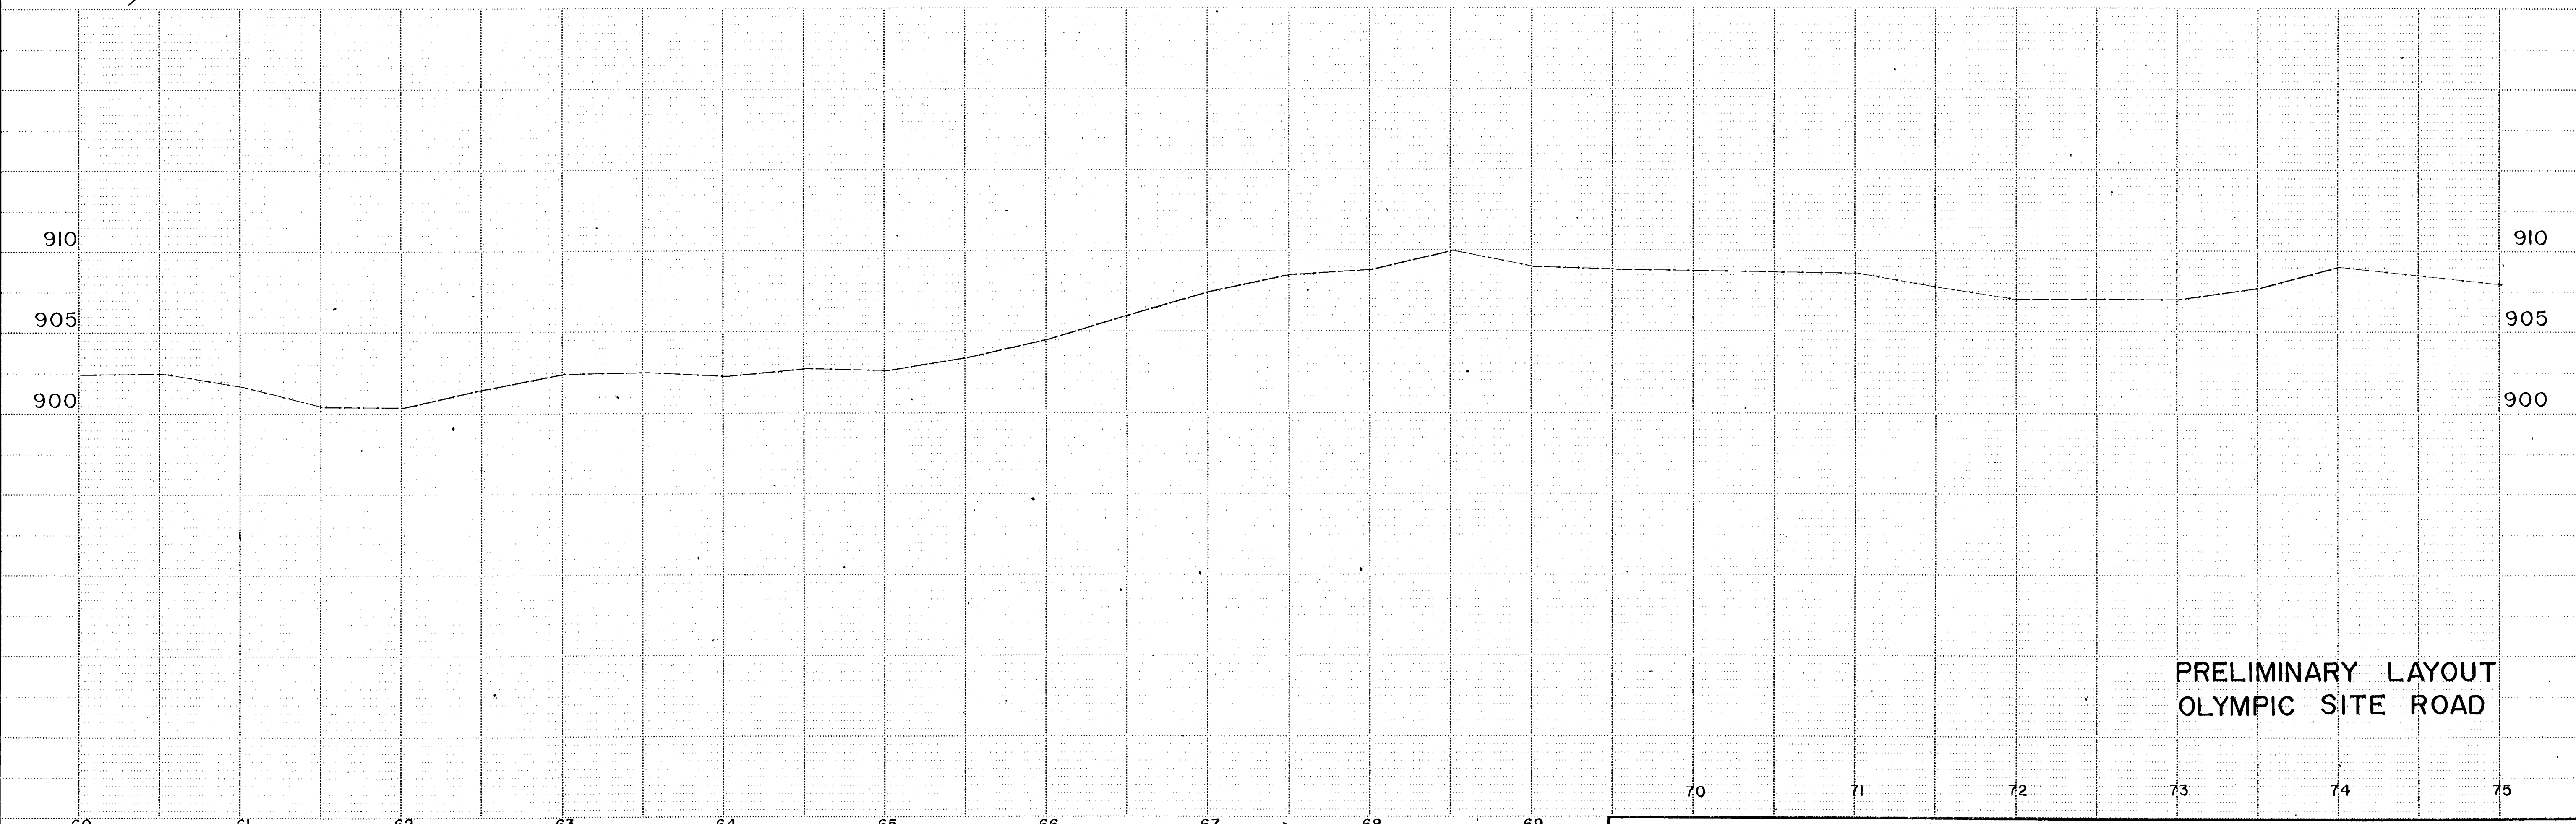


CURVE 5
Δ = 49 42' 50"
R = 1145.92'
T = 530.87'
L = 994.28'
PC STA 57+63.99
PI STA 62+94.86
PT STA 67+58.27

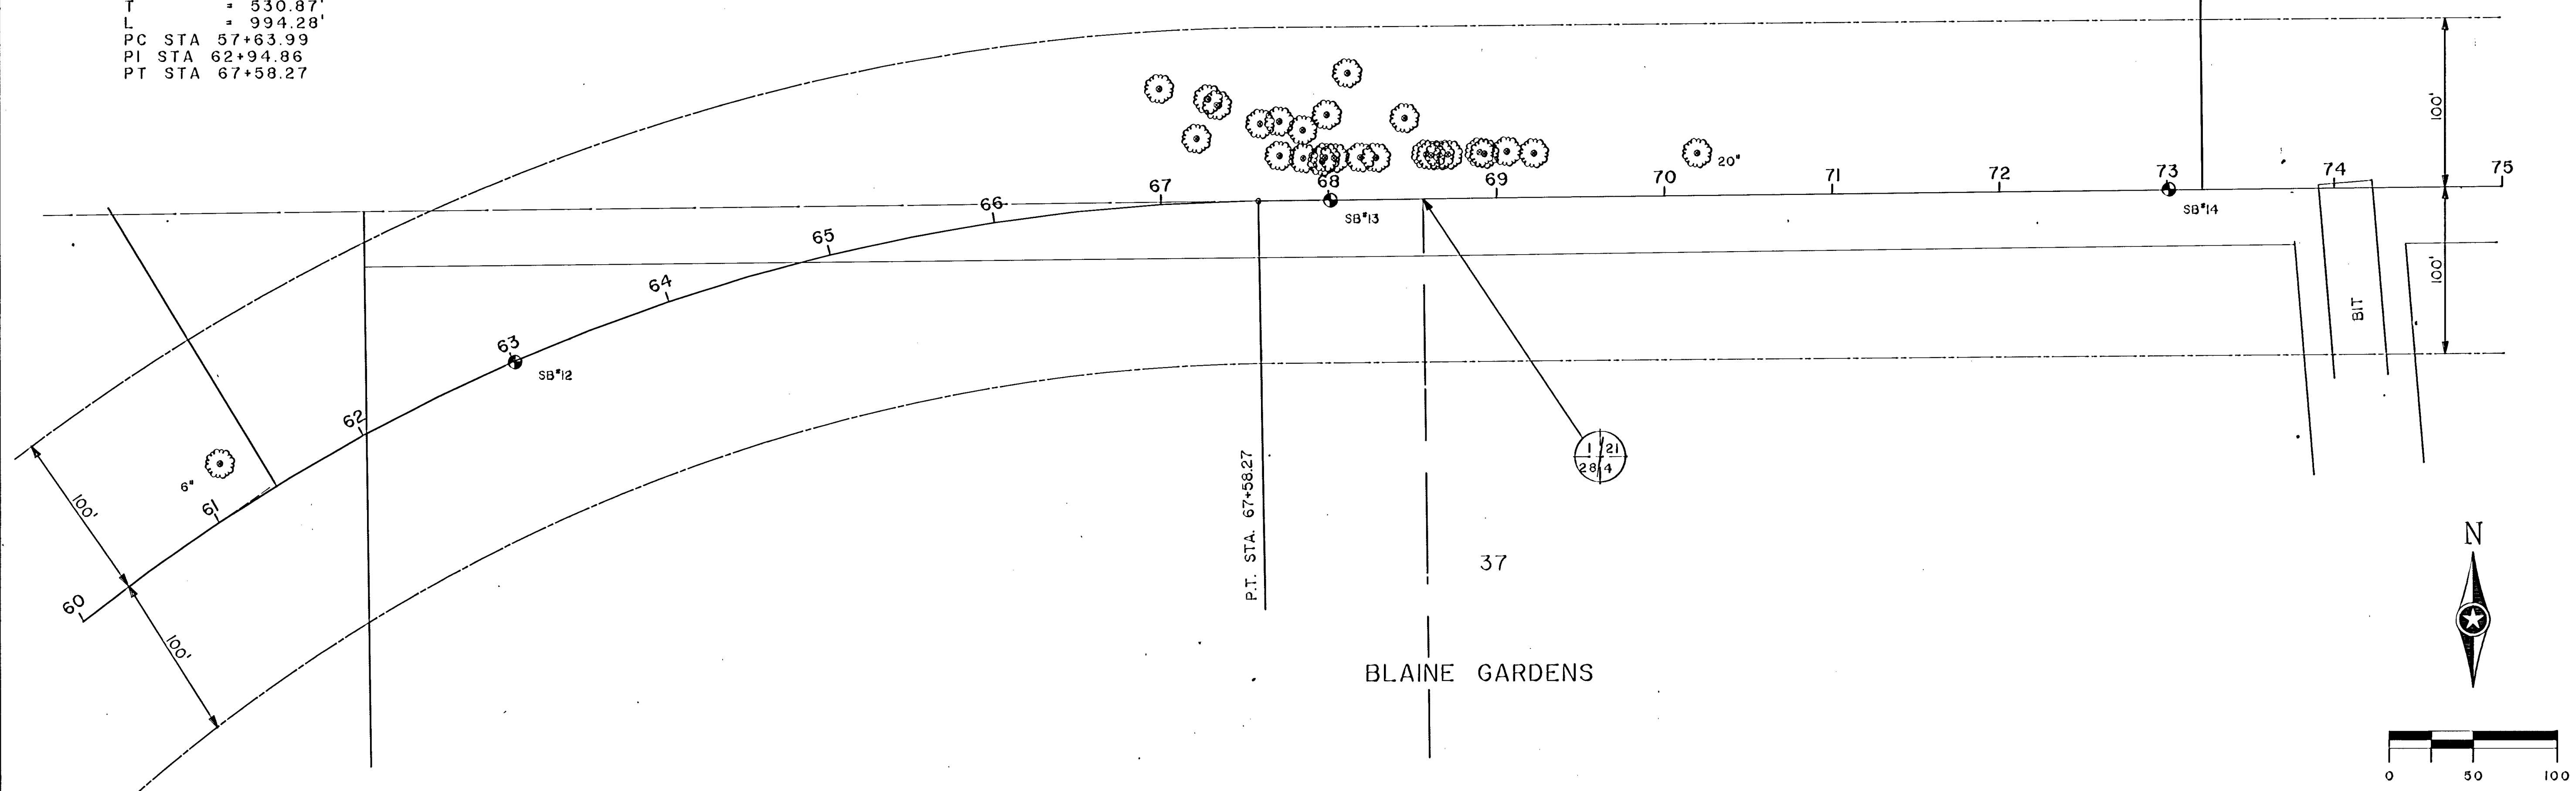

PRELIMINARY LAYOUT
OLYMPIC SITE ROAD