
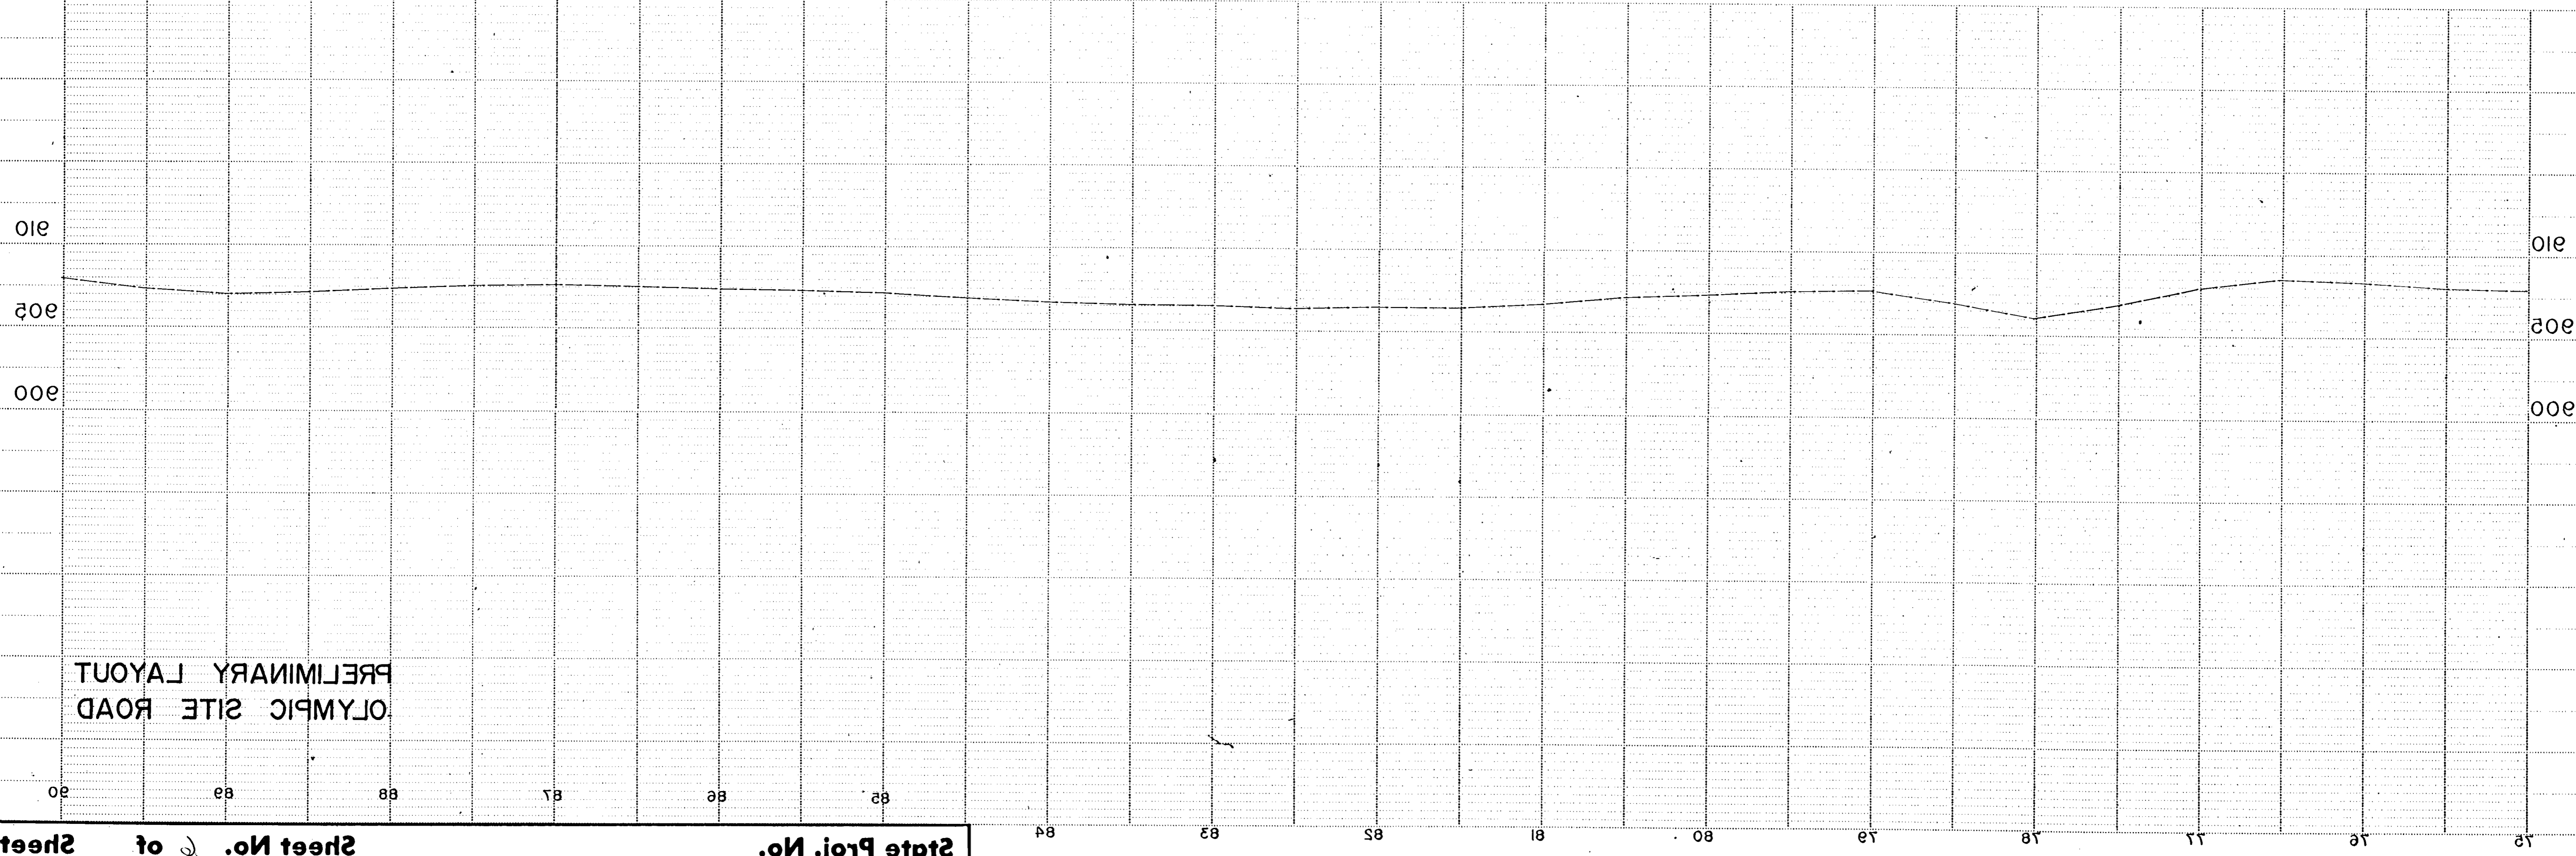
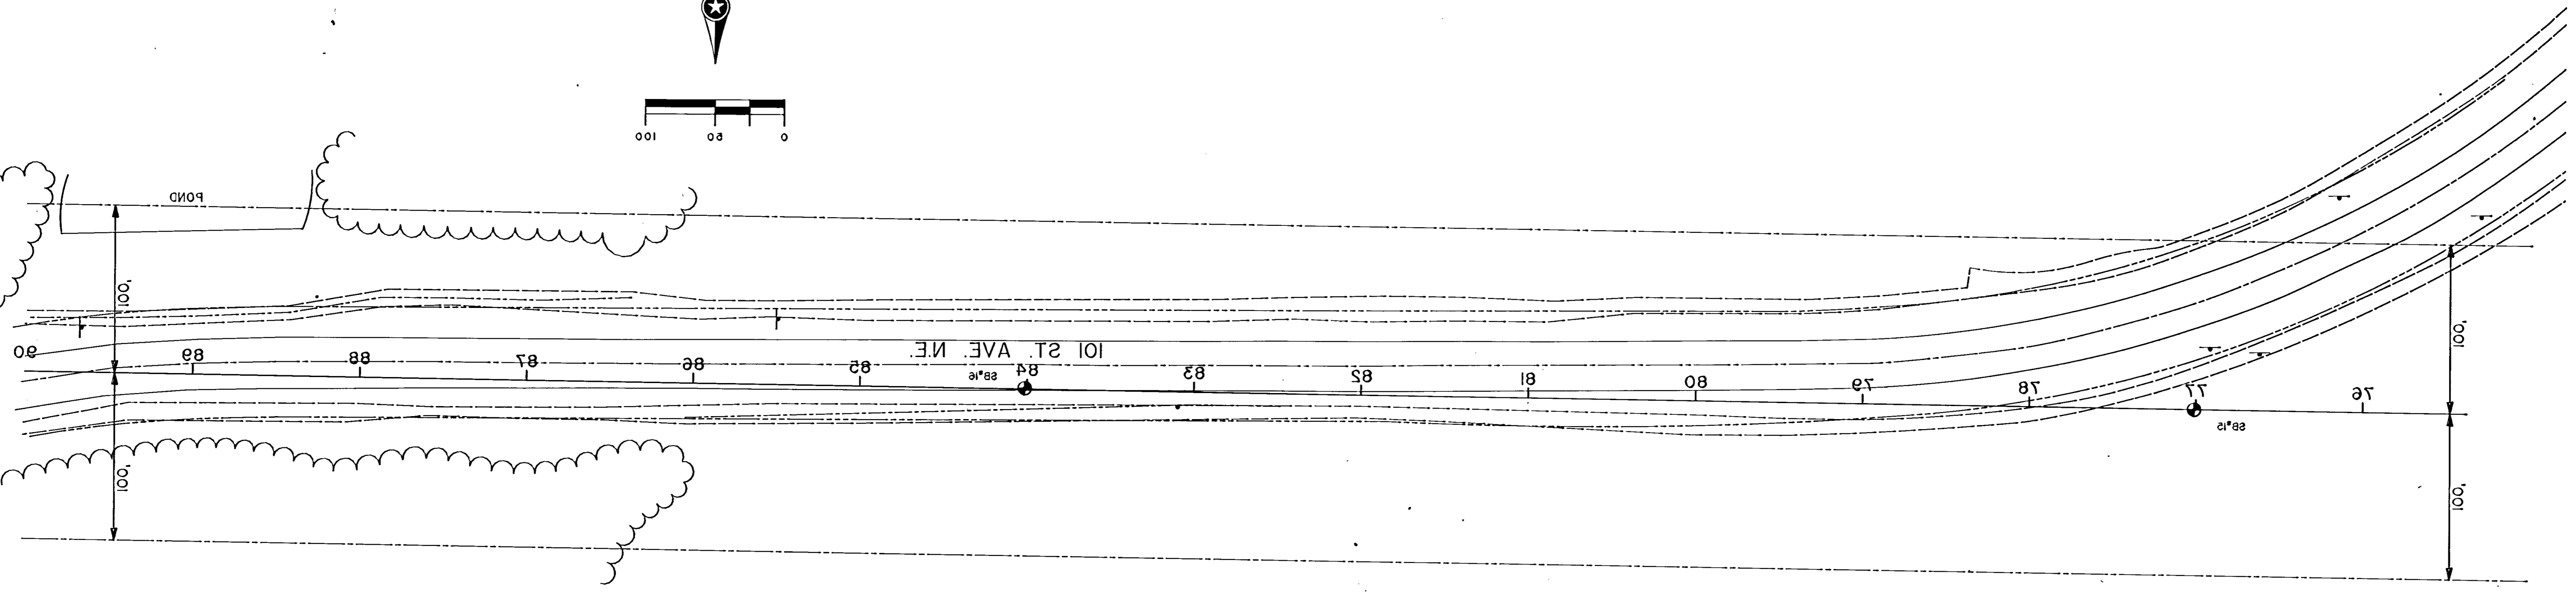


N

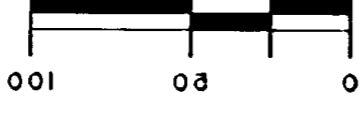

PRELIMINARY LAYOUT
OLYMPIC SITE ROAD