
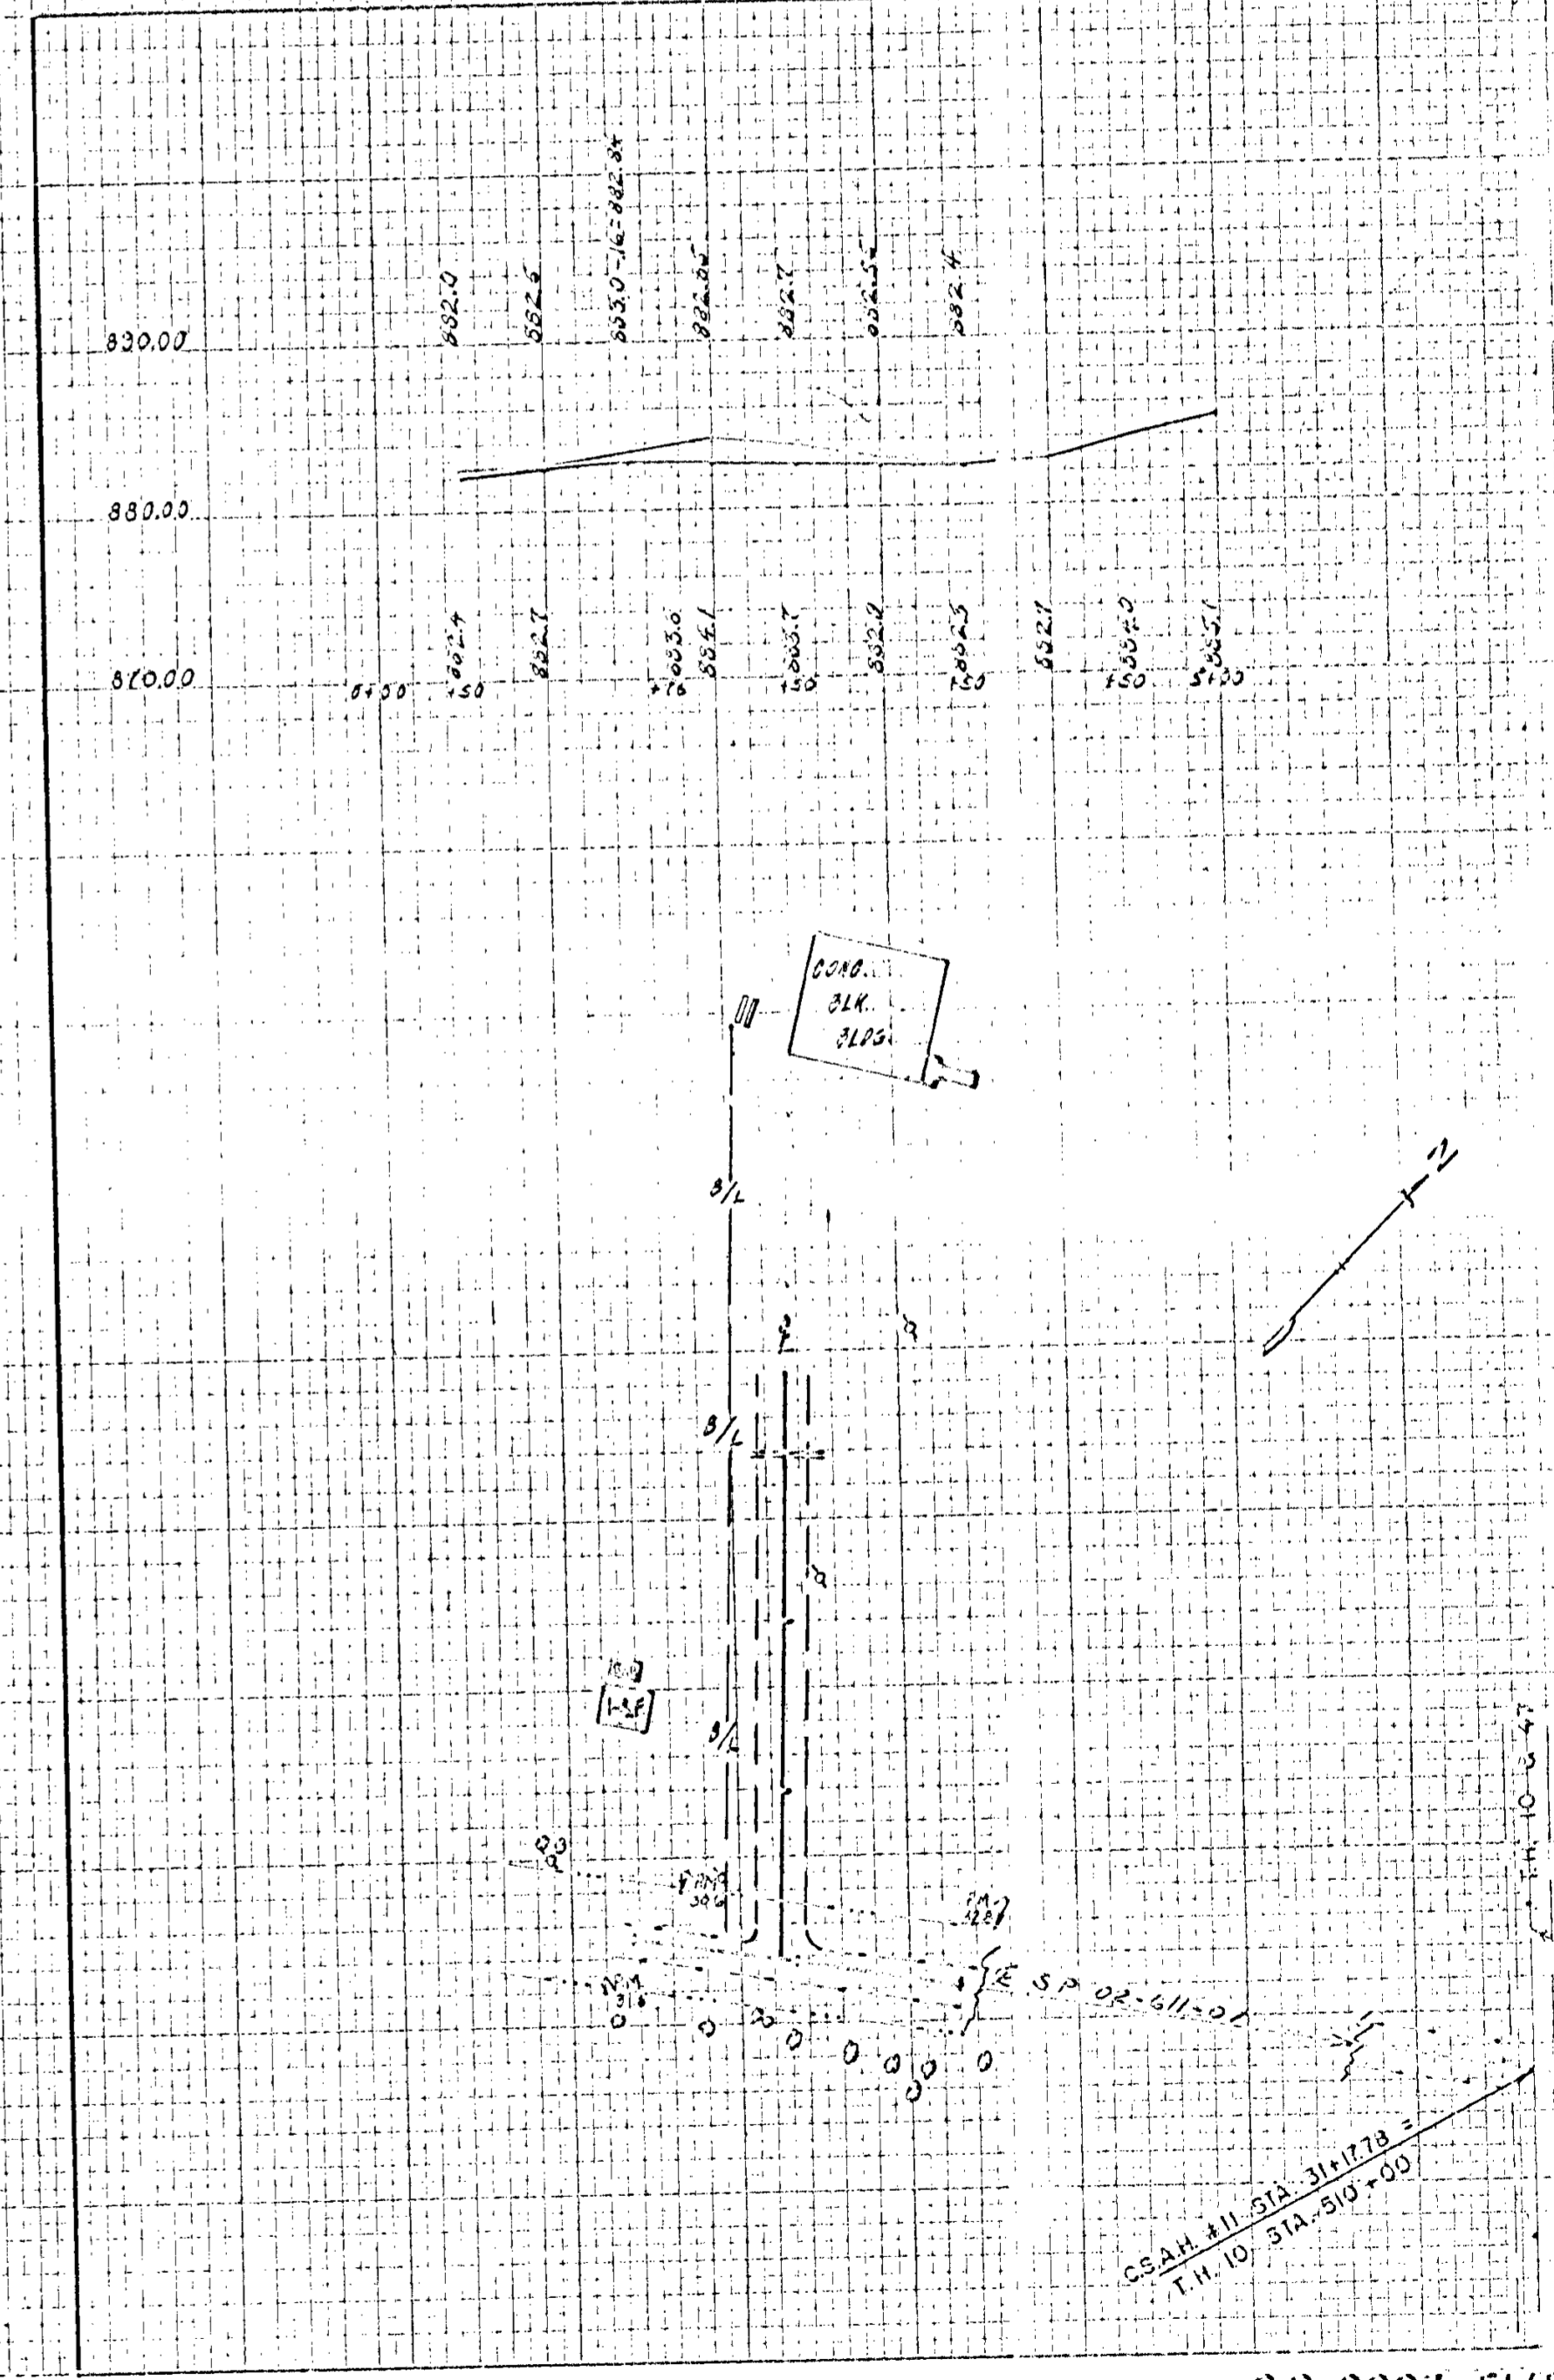


3+70 VERTICAL SECTION

FINAL SURVEY PLATE NO. _____
 ORIGINAL SURVEY PLATE NO. _____
 DATE _____

FINAL SURVEY PLATE NO. _____
 ORIGINAL SURVEY PLATE NO. _____
 DATE _____

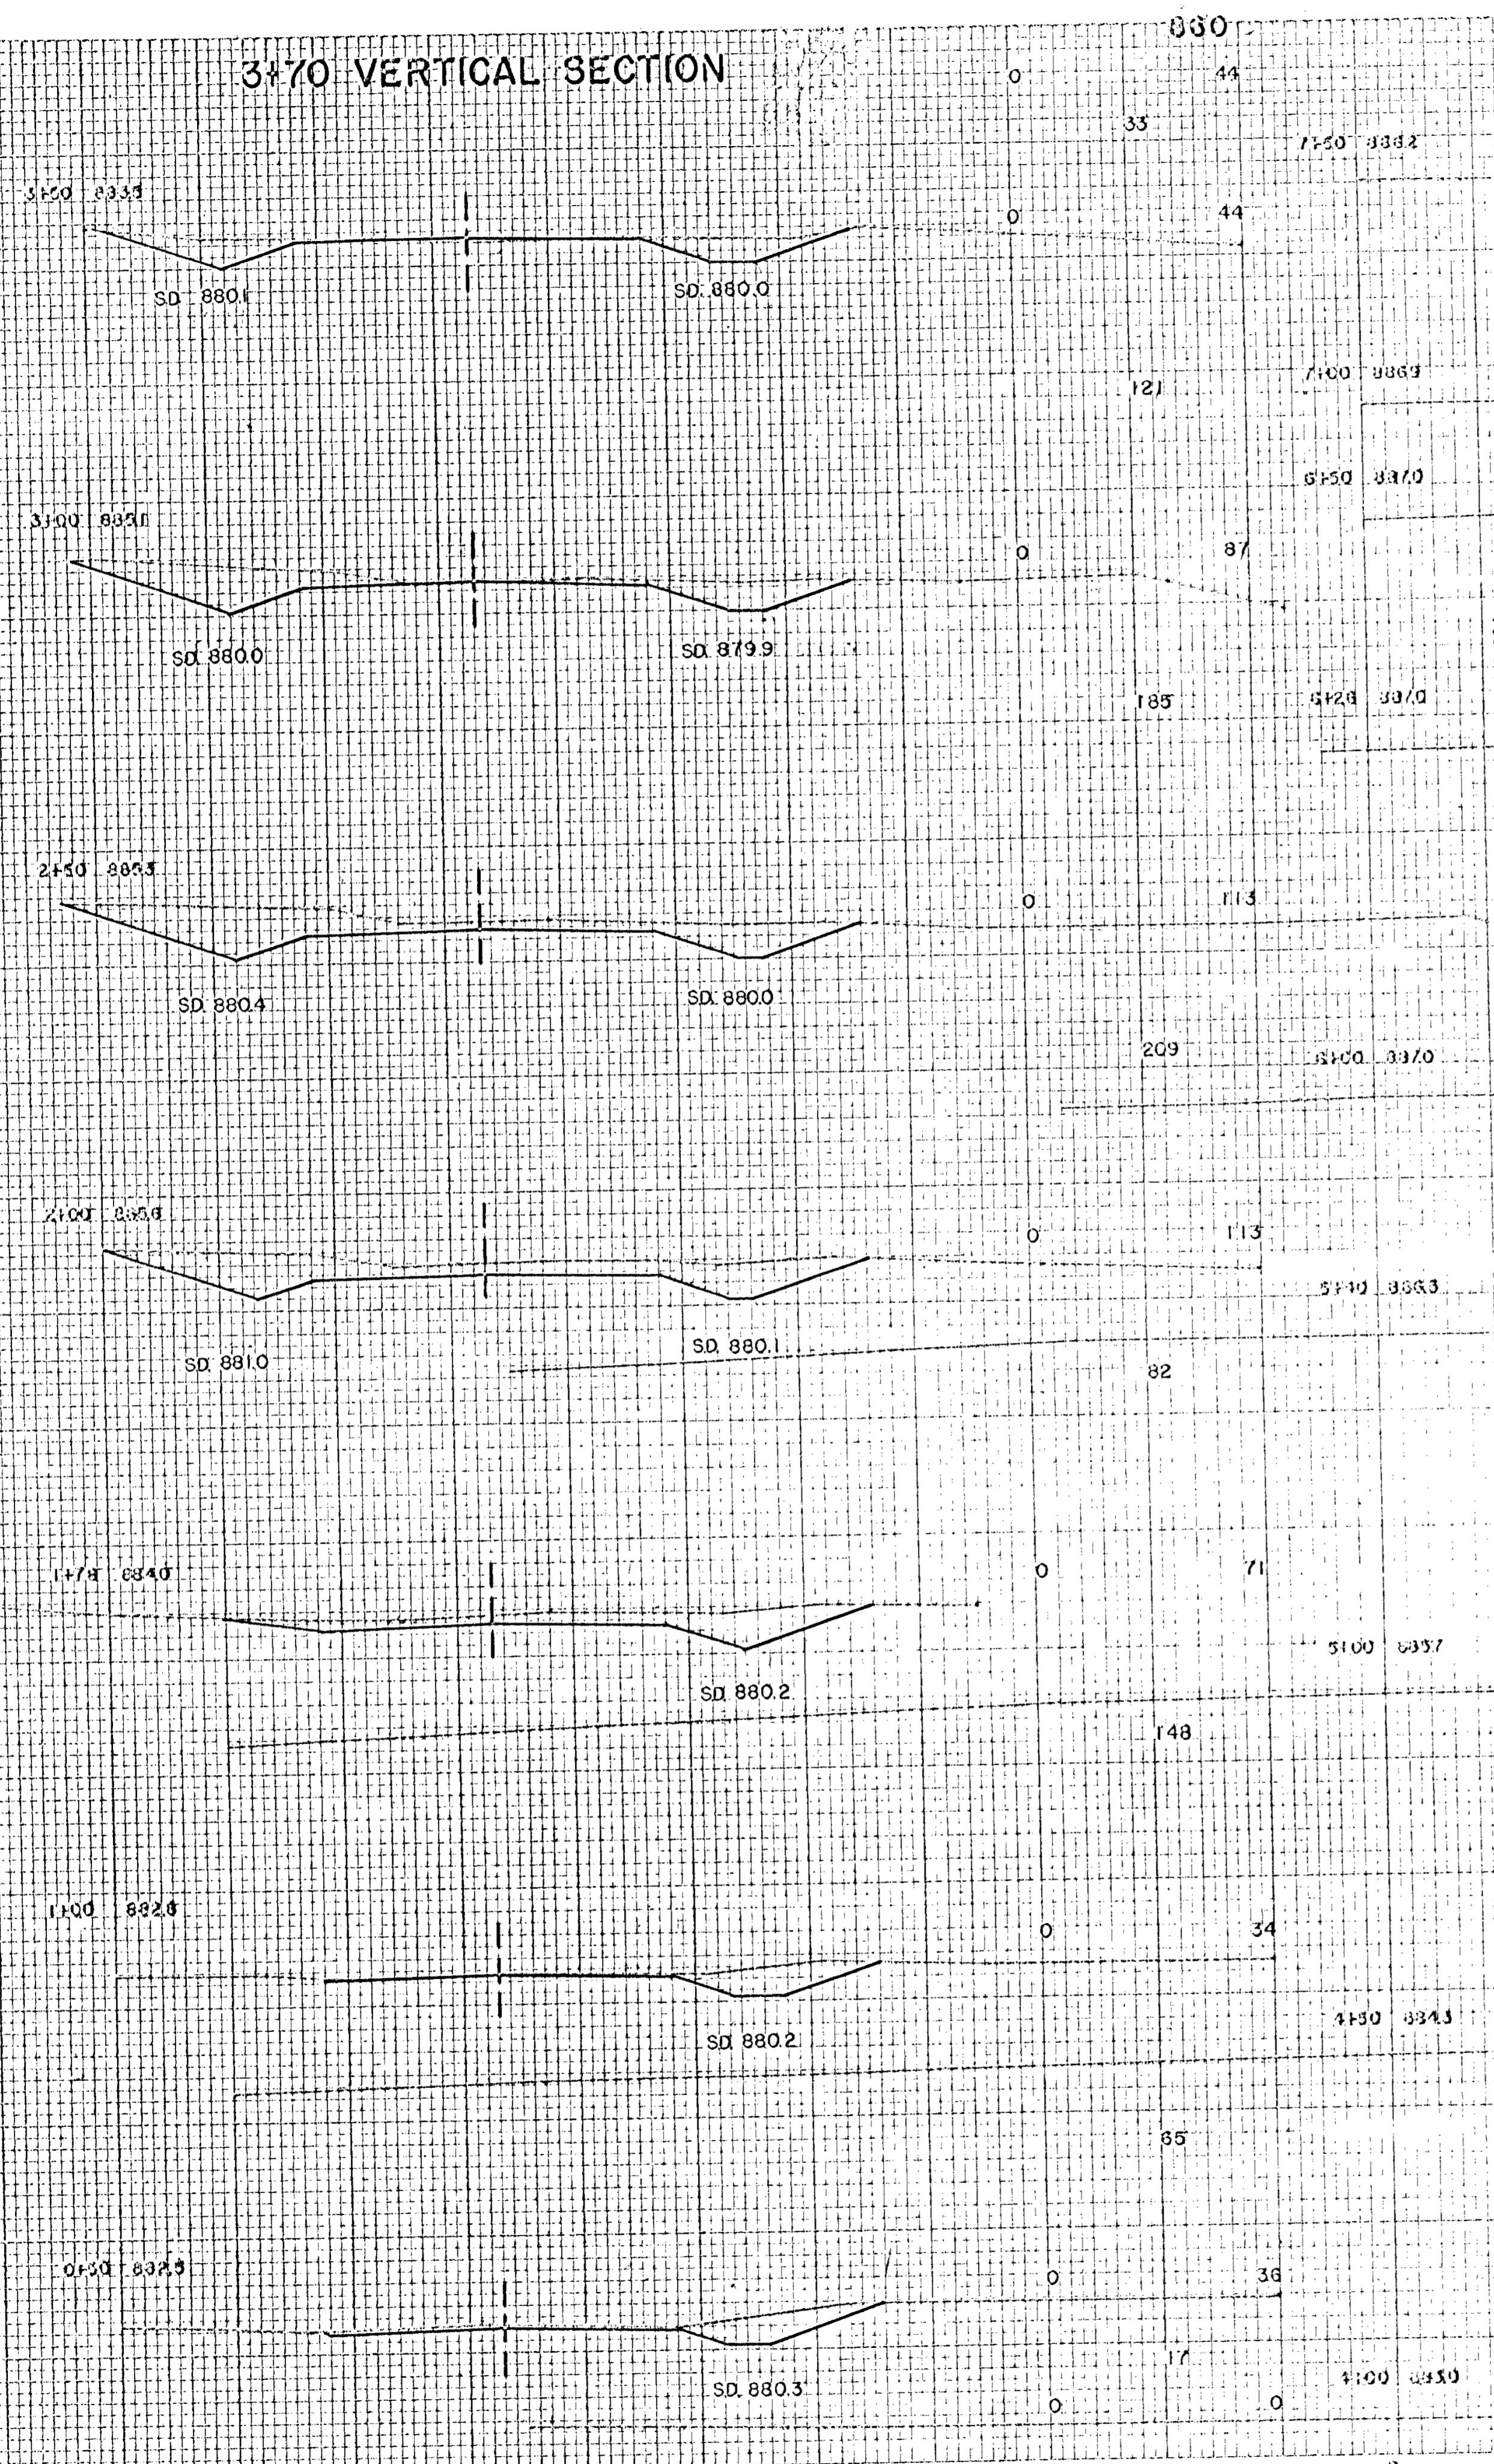

BORROW PIT
 LT. STA. 19+55.43 ON FOLEY BLVD. ALIGNMENT

SCALE 1" = 10' VERT. SECTION
 DATE 10/10/10

SP 0203-51(1)
 SHEET 6 OF 5 SHEETS