


RADISSON ROAD

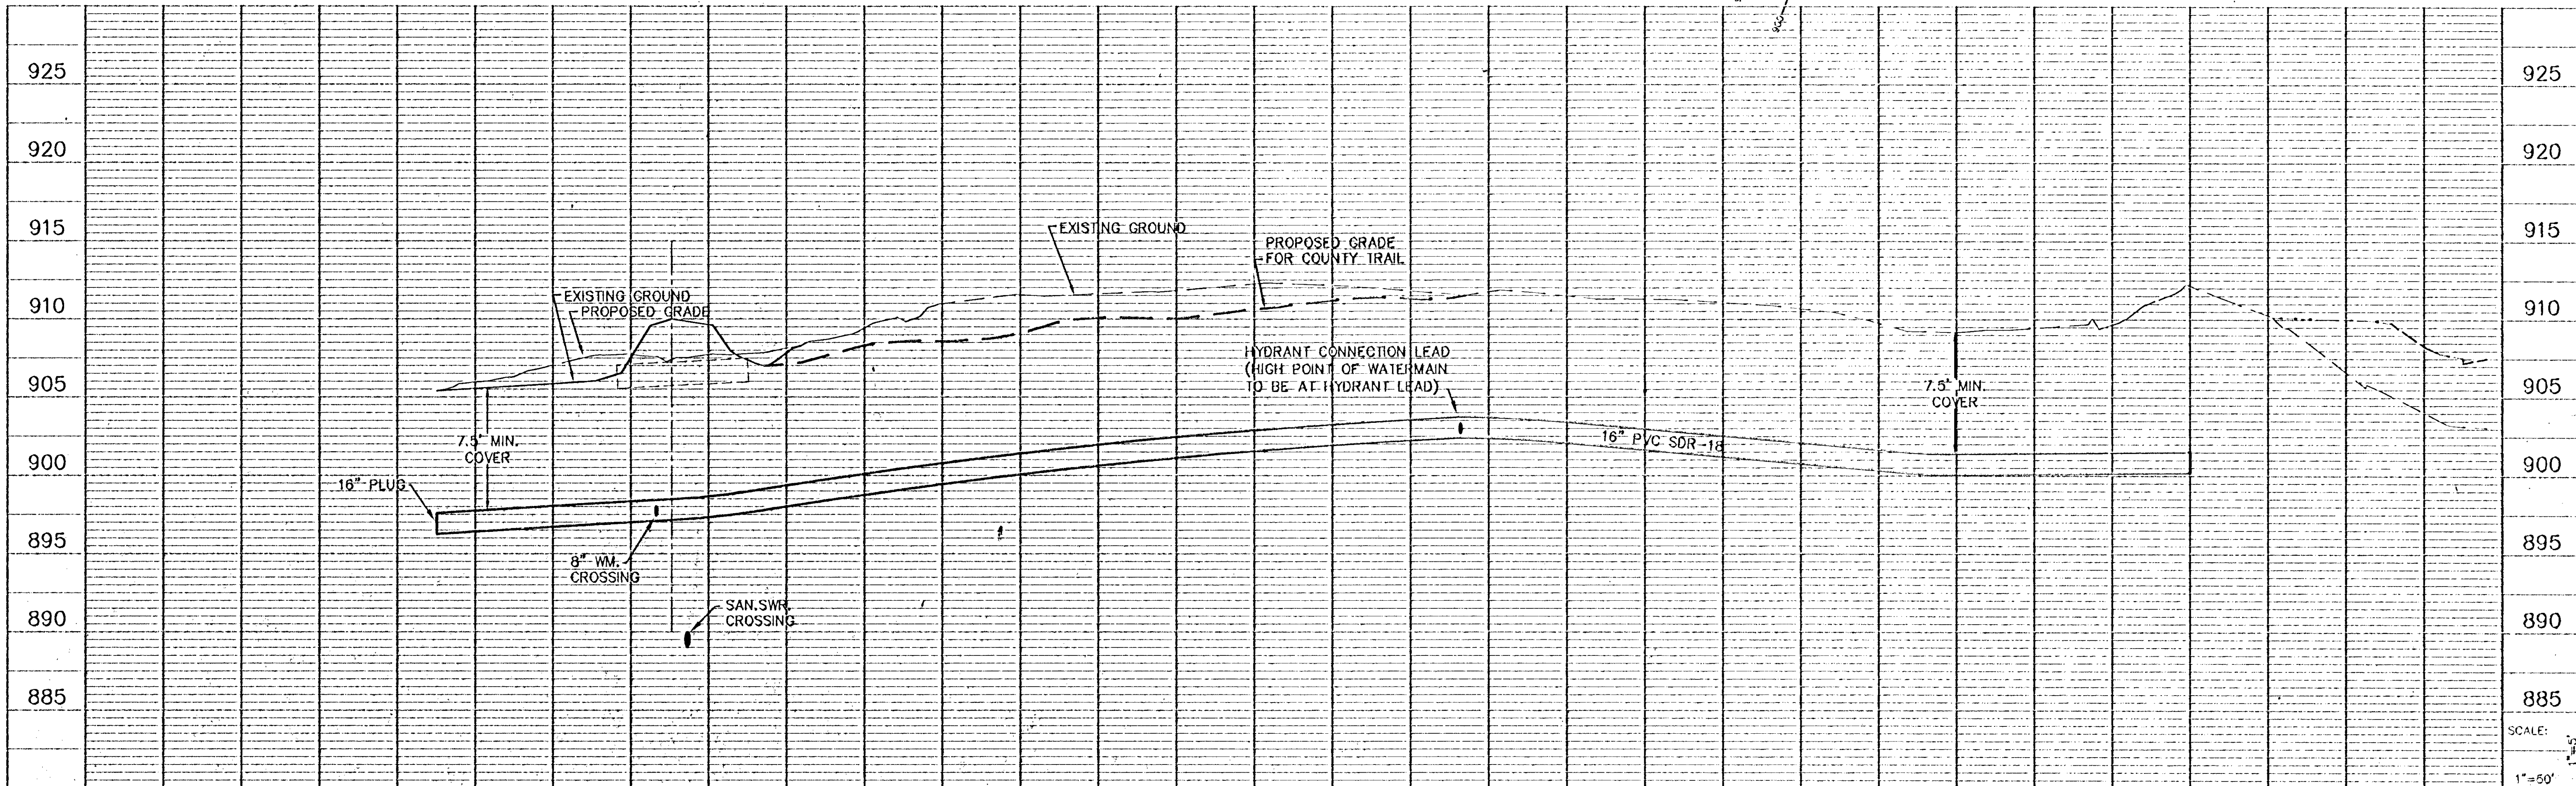

PIONEER engineering PA
2422 Exchange Dr.
Minneapolis, MN 55412
(612) 835-1400 FAX (612) 835-1405
612 Exchange Dr. N.E.
Minneapolis, MN 55412
(612) 835-1400 FAX (612) 835-1405

I hereby certify that this plan was prepared by me or under my direct supervision and that I am a duly registered Professional Engineer under the laws of the State of Minnesota.

Name: *Ben J. Kopp*
Reg. No. 25083 Date 3/24/00

Revisions
1. 4/28/00
Date 3/24/00
Designed: BJK
Drawn: LOC

SANITARY SEWER AND WATERMAIN

OWNER: **SIENNA CORPORATION**
4940 VIKING DRIVE, SUITE 608
MINNEAPOLIS, MINNESOTA 55435

PROJECT: **TPC 9TH ADDITION - PHASE 2** SHEET 6 OF 23 SHEETS