

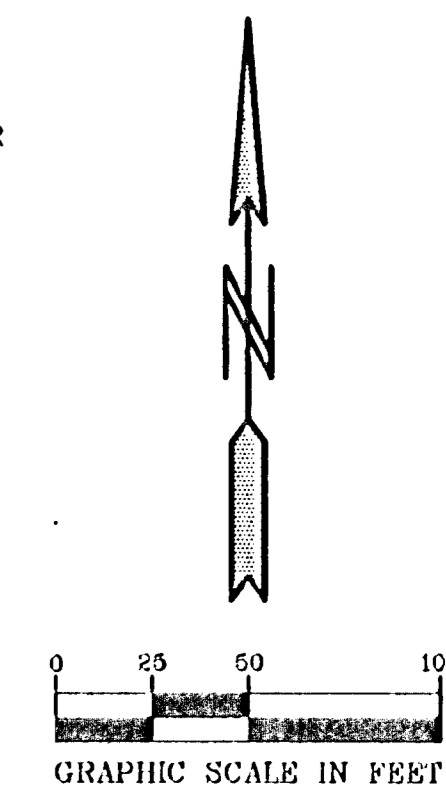


NOTE: 1.) ALL FLARED END SECTIONS ON P.E. PIPE SHALL BE METAL.
 2.) INSTALL 11.0 S.Y. OF SOD AROUND ALL YARD CATCH BASINS (SEE DETAIL)

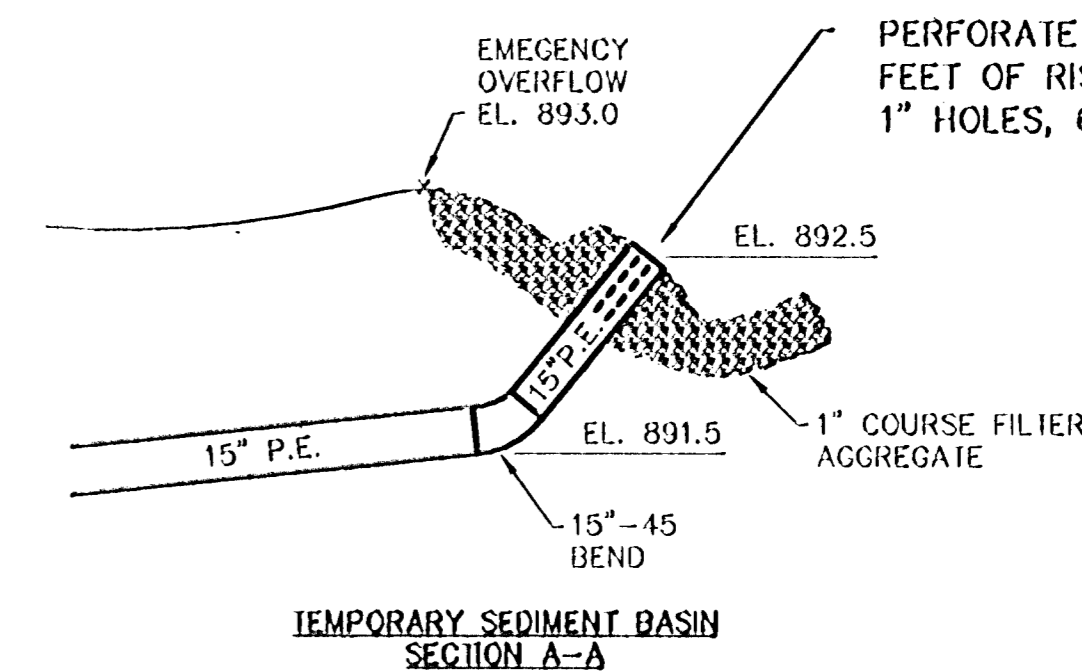

BENCH MARKS
 T.N.H. 100' (FT.) WEST OF LONDON ST. NE. ON NORTH SIDE OF 117TH AVE. NE ELEVATION = 902.60
 T.N.H. SW. QUAD. OF 109TH AVE. NE. AND MANKATO ST. NE. ELEVATION = 900.55

ARNOLD PALMER DRIVE

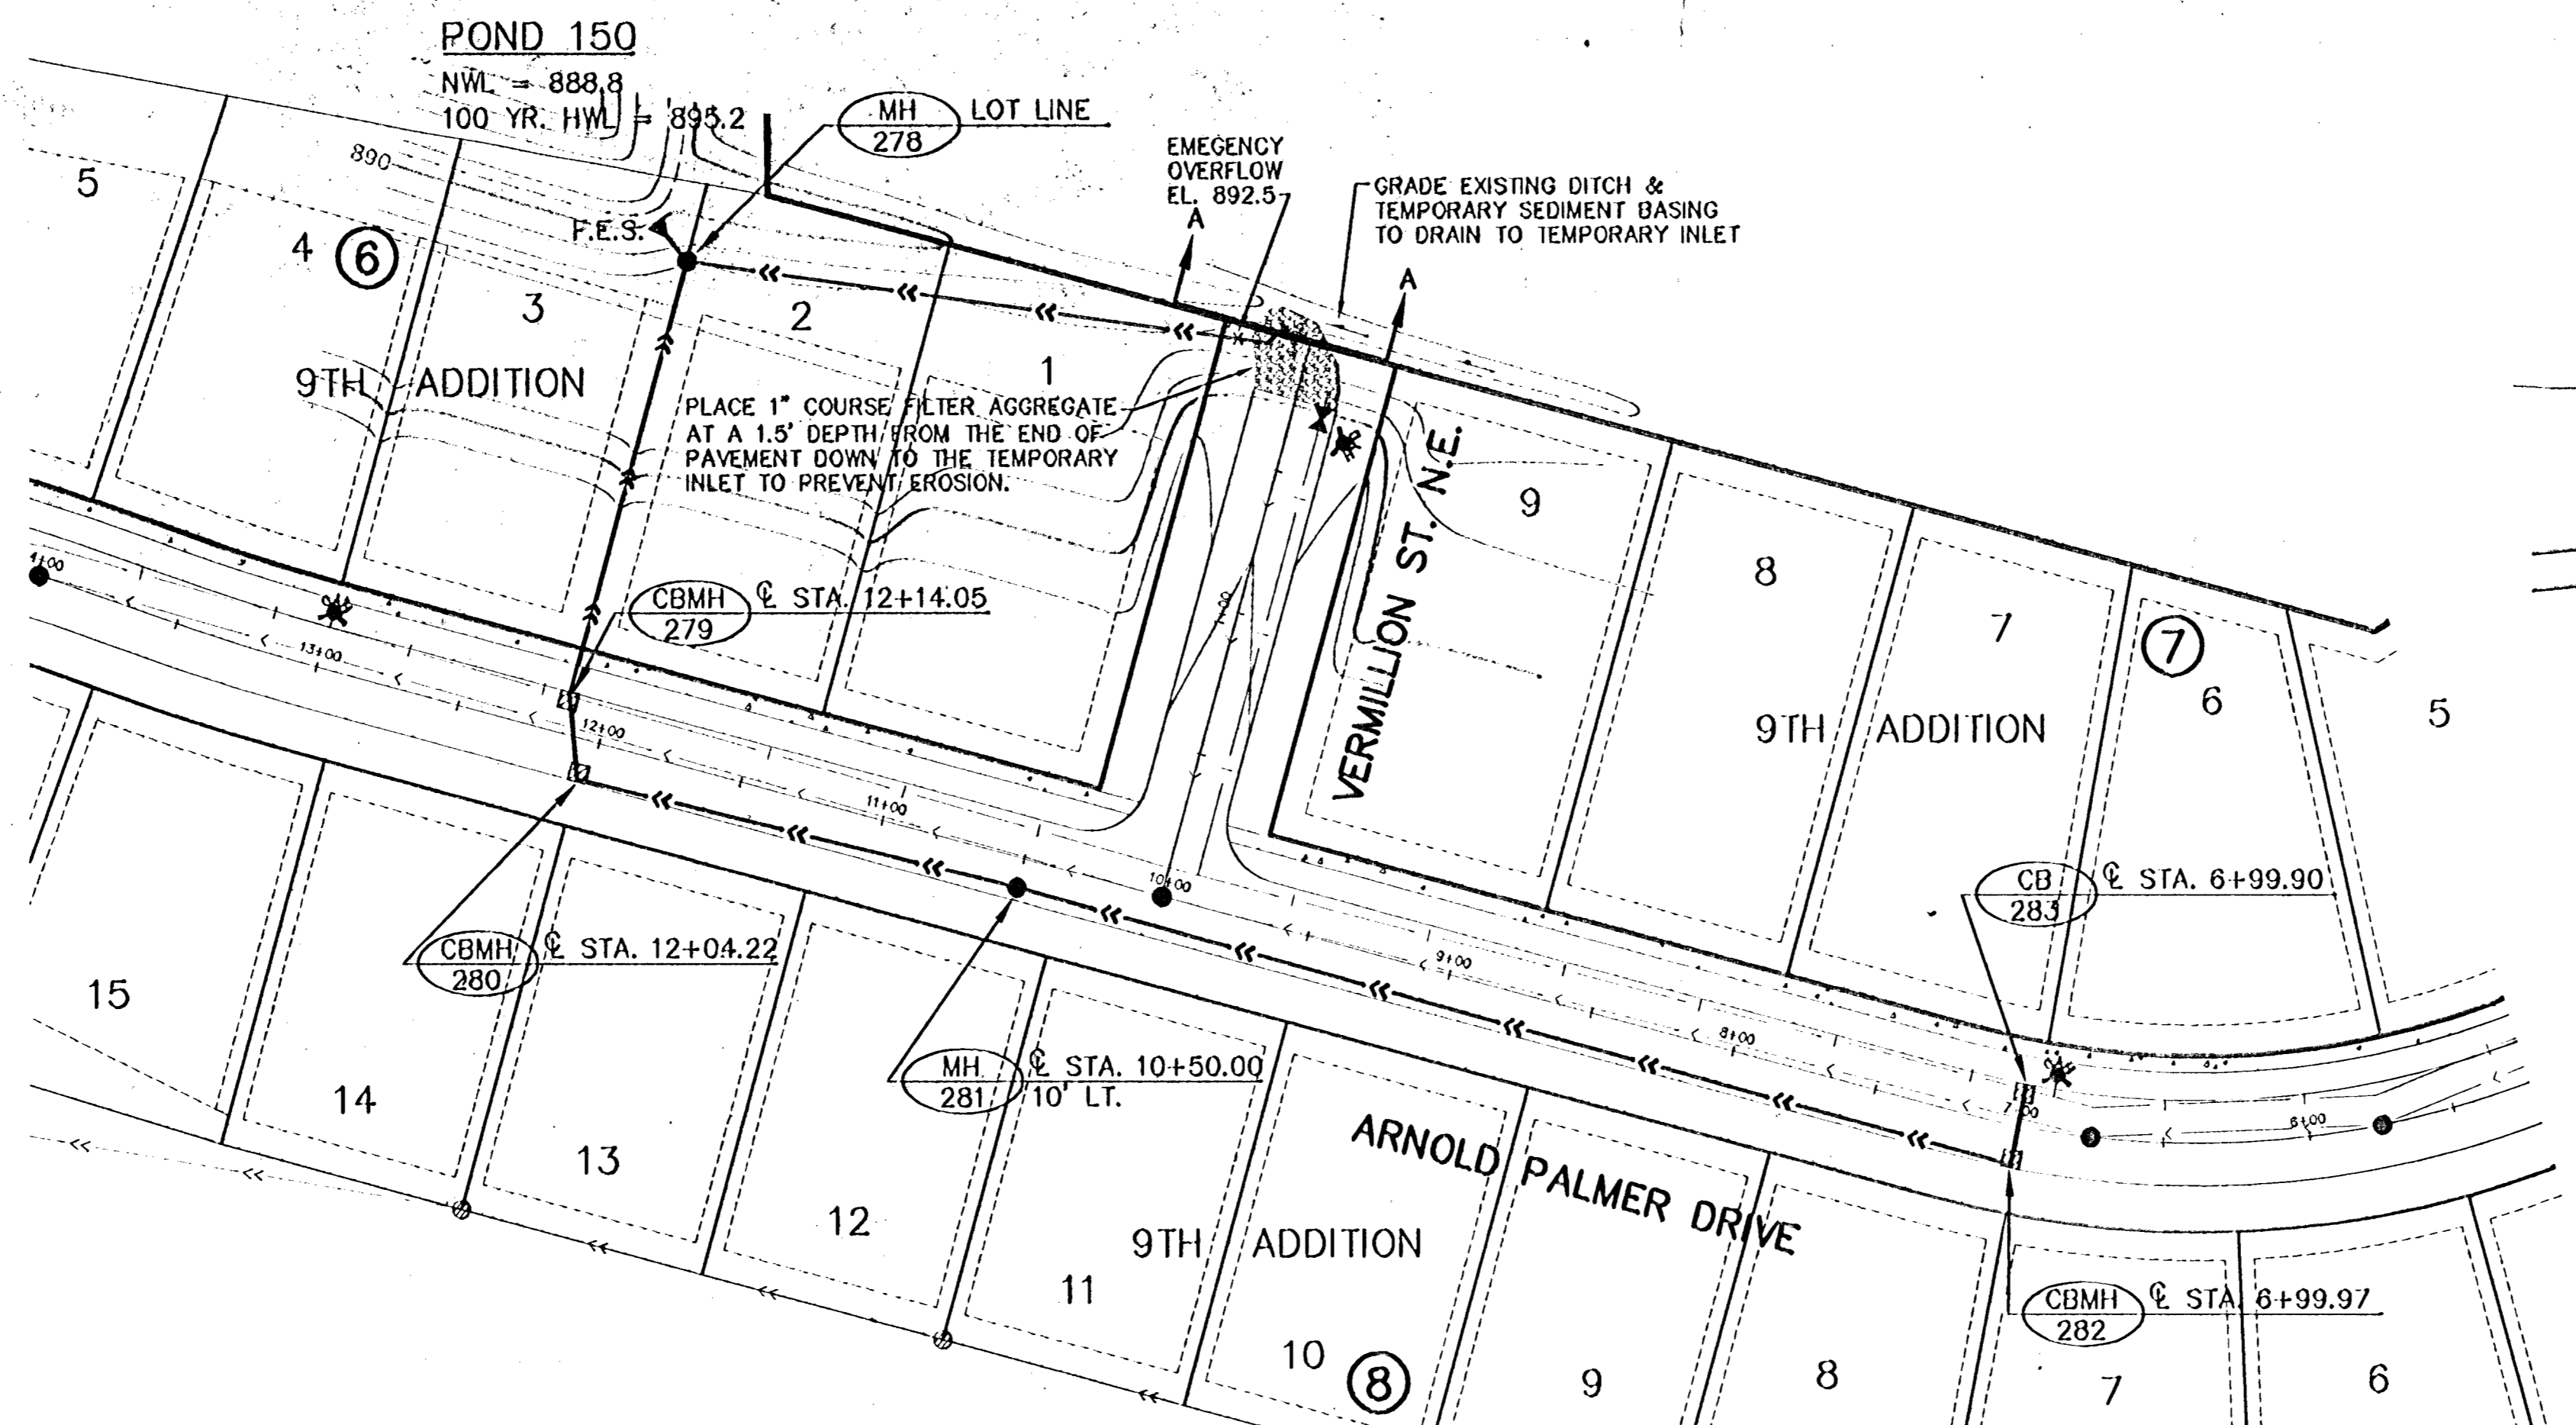