


CURB TYPES

	DENOTES D312 CONCRETE CURB & GUTTER
	DENOTES B618 CONCRETE CURB & GUTTER
	DENOTES B612 CONCRETE CURB & GUTTER

NOTE: TOP OF CURB ELEV. ARE THE ACTUAL ELEV'S FOR THE TYPE OF CURB SHOWN.

ARNOLD PALMER DRIVE

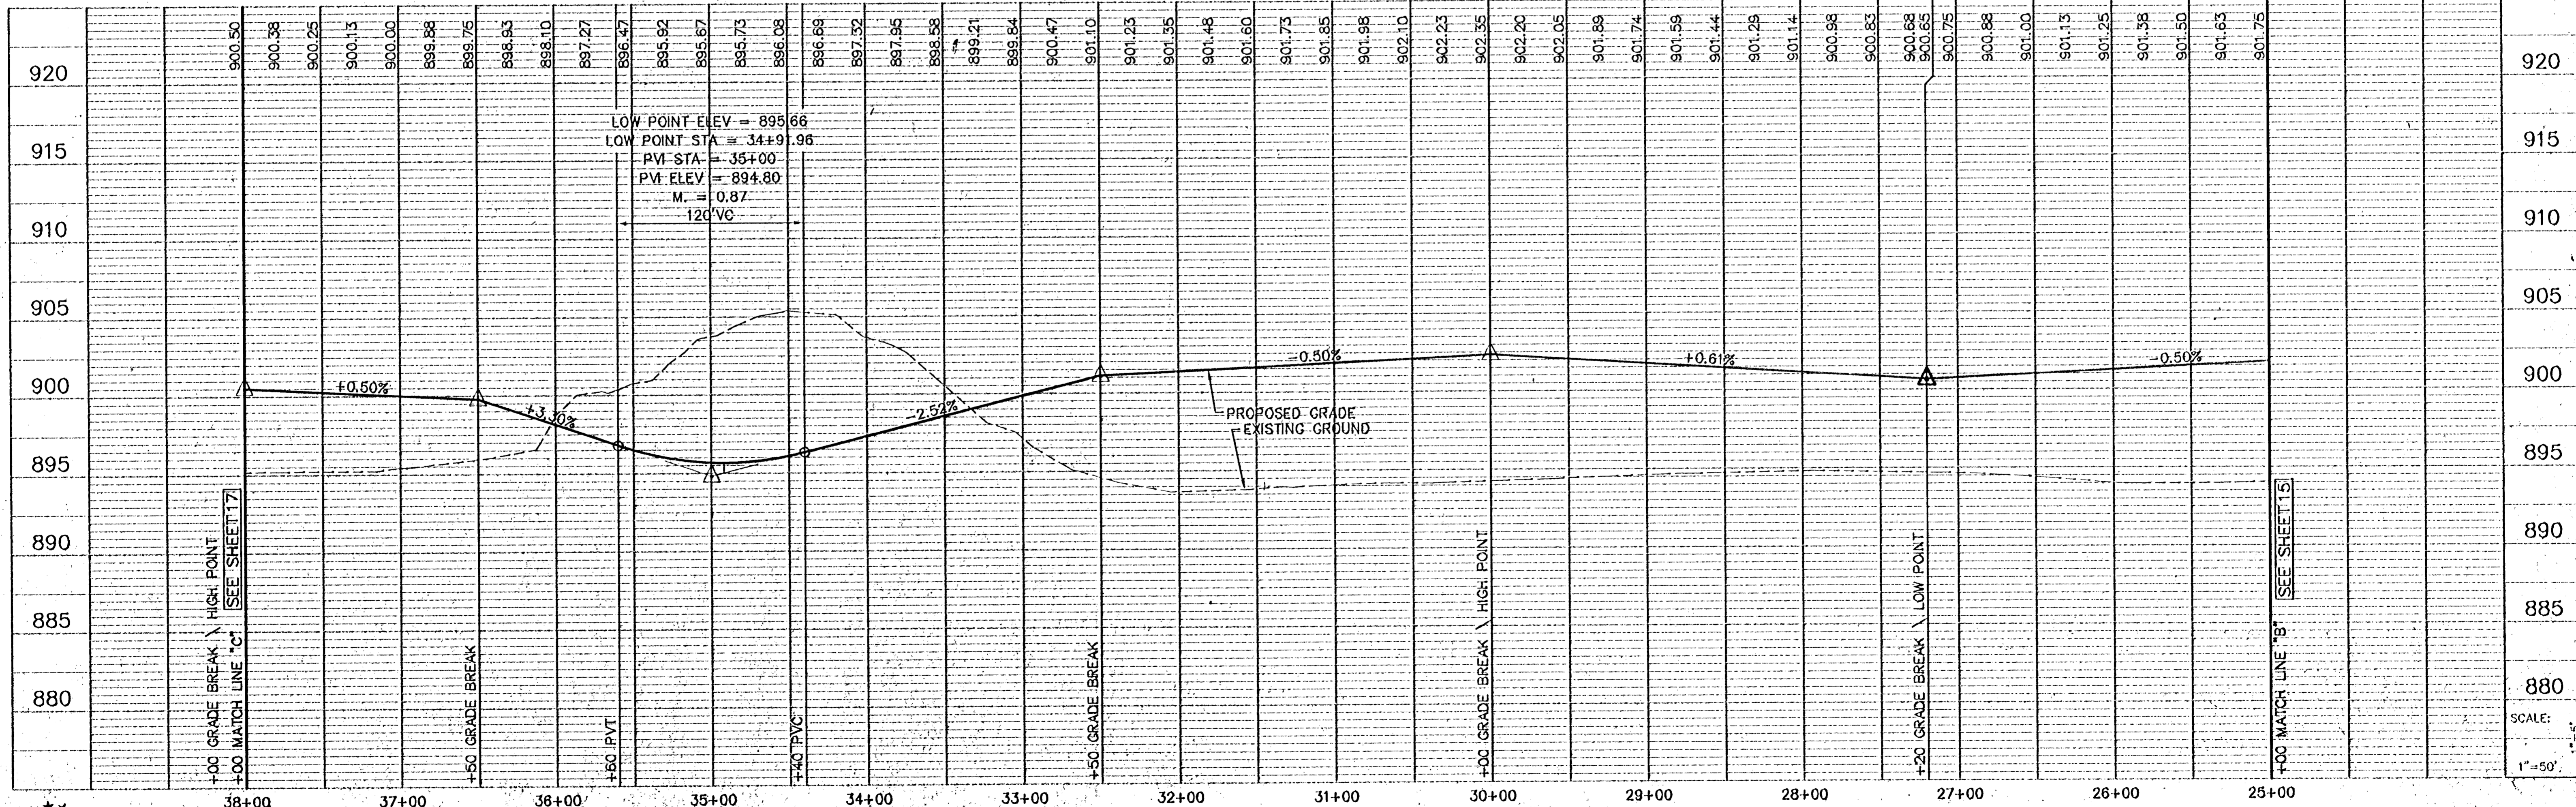

± CURVE DATA
 $\Delta=34^{\circ}37'31''$
 $R=750.00'$
 $L=453.24'$
 $T=233.78'$

± CURVE DATA
 $\Delta=56^{\circ}51'57''$
 $R=450.00'$
 $L=446.62'$
 $T=243.65'$

± CURVE DATA
 $\Delta=38^{\circ}57'31''$
 $R=800.00'$
 $L=543.96'$
 $T=282.97'$

± CURVE DATA
 $\Delta=52^{\circ}22'26''$
 $R=300.00'$
 $L=274.23'$
 $T=147.53'$

BENCH MARKS
 T.N.H. 100' (FT.) WEST OF LONDON ST. NE. ON NORTH SIDE OF 117TH AVE. NE. ELEVATION = 902.60
 T.N.H. SW. QUAD. OF 109TH AVE. NE. AND MANKATO ST. NE. ELEVATION = 900.55

GRAPHIC SCALE IN FEET
 0 25 50 100

SCALE:
 1"=50'

J:\DWG\UI7420 - TPC of Blaine\tpc-9th-ph2\UI7420331.dwg 03/16/00 02:46:54 PM CST