

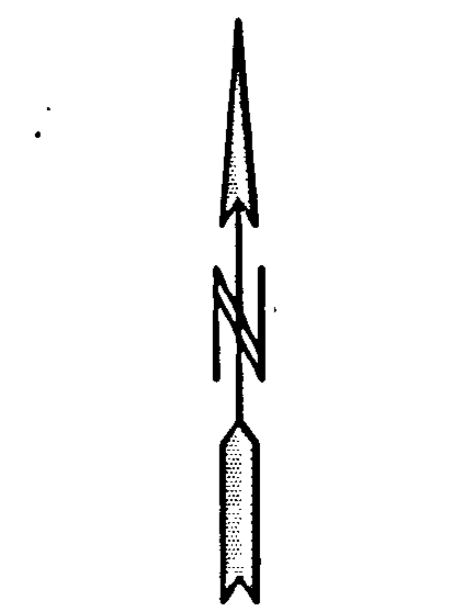


TYPICAL STREET SECTION
(PUBLIC STREETS)

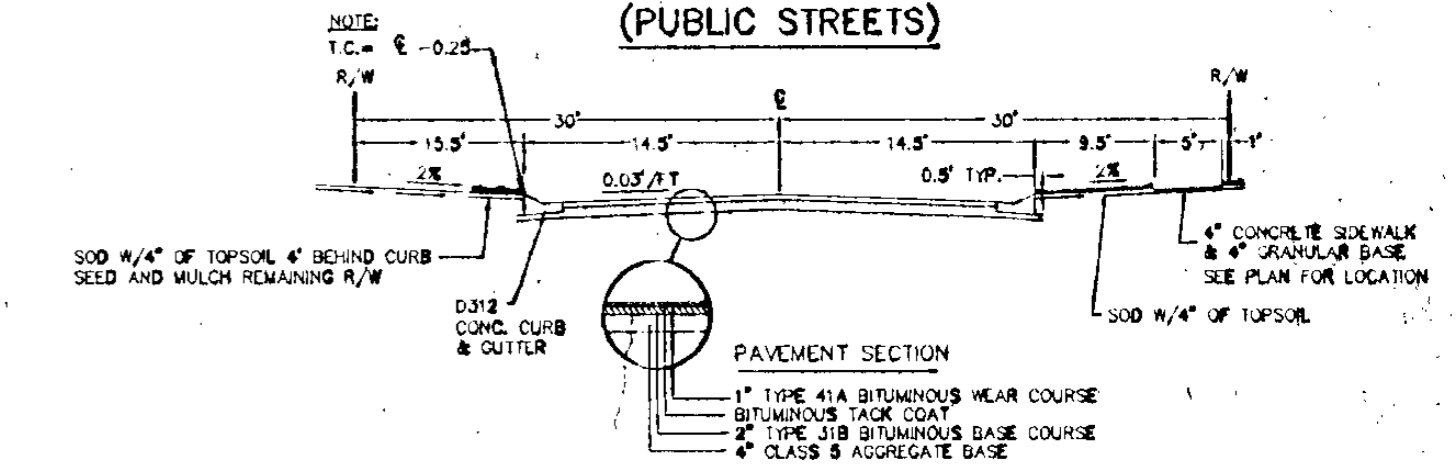

BENCH MARKS
 T.N.H. 100' (FT.) WEST OF LONDON ST. NE. ON NORTH SIDE OF 117TH AVE. NE. ELEVATION = 902.60
 T.N.H. SW. QUAD. OF 109TH AVE. NE. AND MANKATO ST. NE. ELEVATION = 900.55

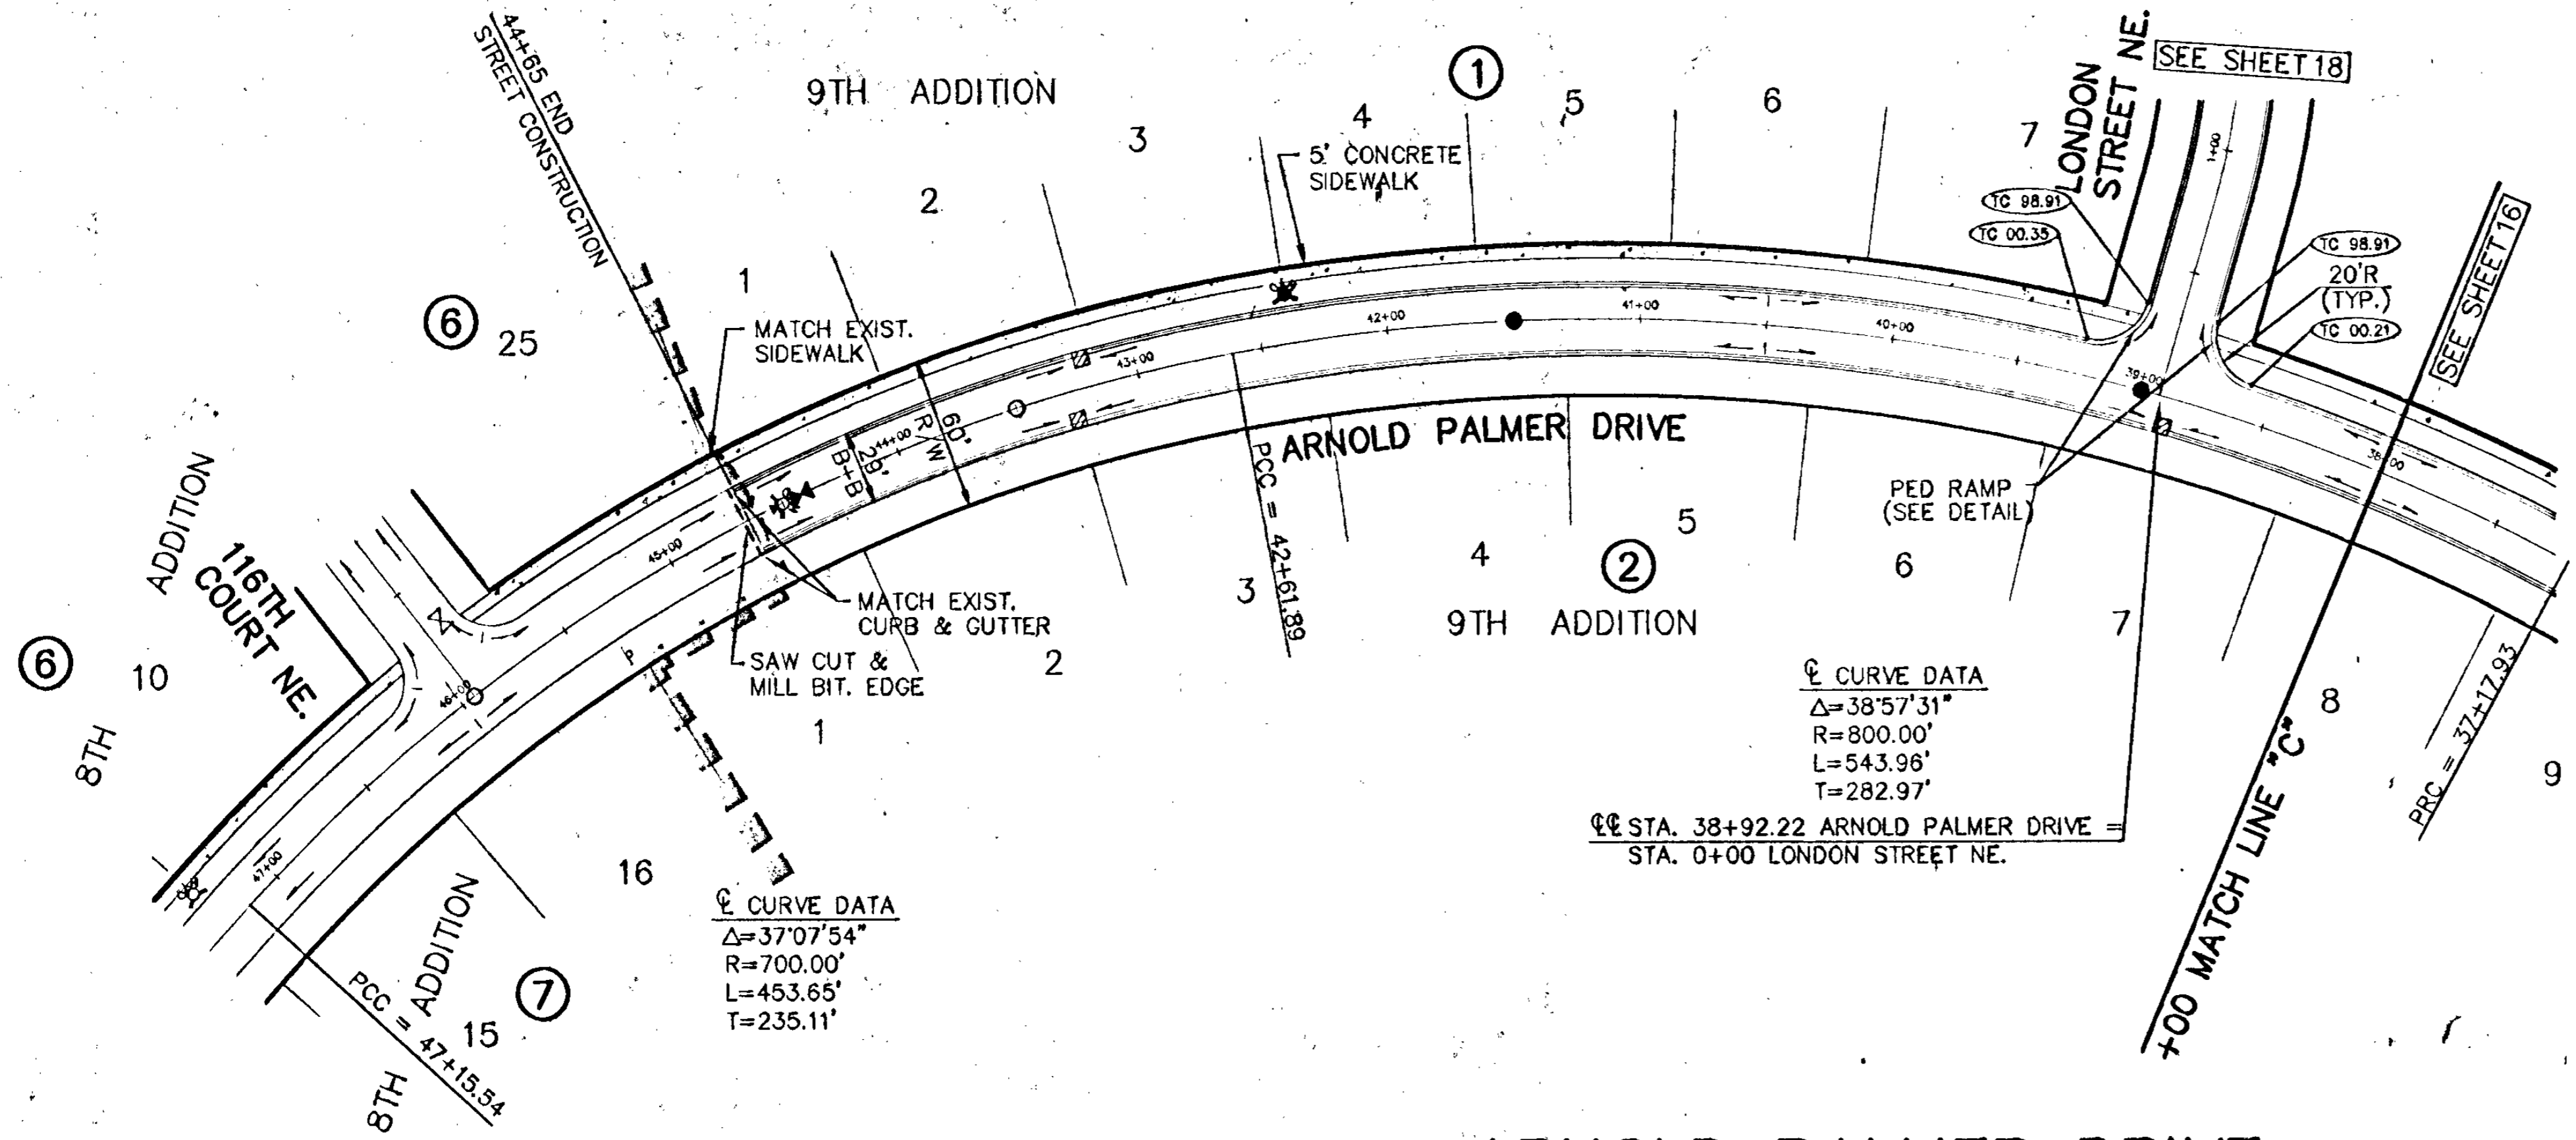

CURVE DATA
 $\Delta = 38^{\circ}57'31''$
 $R = 800.00'$
 $L = 543.96'$
 $T = 282.97'$

CURVE DATA
 $\Delta = 37^{\circ}07'54''$
 $R = 700.00'$
 $L = 453.65'$
 $T = 235.11'$

CC STA. 38+92.22 ARNOLD PALMER DRIVE
 STA. 0+00 LONDON STREET NE.

CURB TYPES	
	DENOTES D312 CONCRETE CURB & GUTTER
	DENOTES B618 CONCRETE CURB & GUTTER
	DENOTES B612 CONCRETE CURB & GUTTER
	NOTE: TOP OF CURB ELEV. ARE THE ACTUAL ELEV'S FOR THE TYPE OF CURB SHOWN.

ARNOLD PALMER DRIVE

