


TYPICAL SECTION  
STATION 0+00 TO STATION 52+94

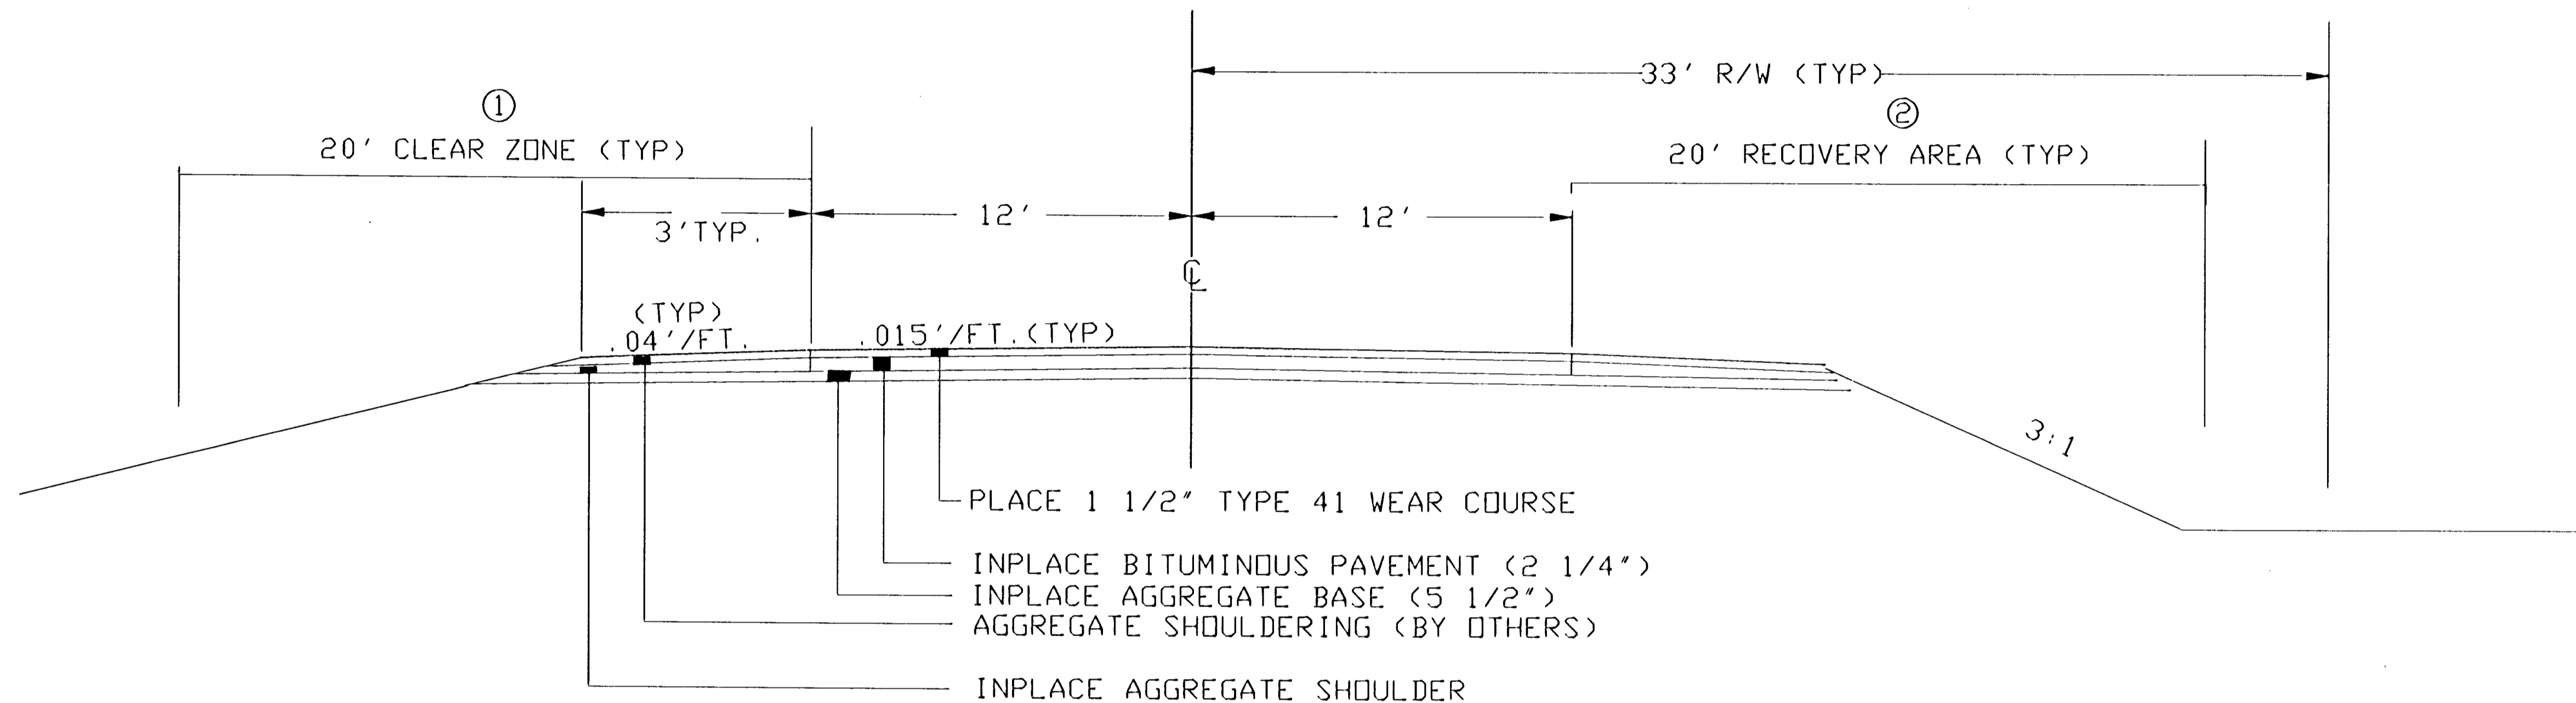

NOTES:

- ① PROVIDE OBSTACLE-FREE AREA WITHIN THIS ZONE. SEE CHART C FOR MISCELLANEOUS REMOVALS.
- ② PROVIDE A 3:1 SHOULDER INSLOPE WITHIN RECOVERY AREA.

TYPICAL SECTION