
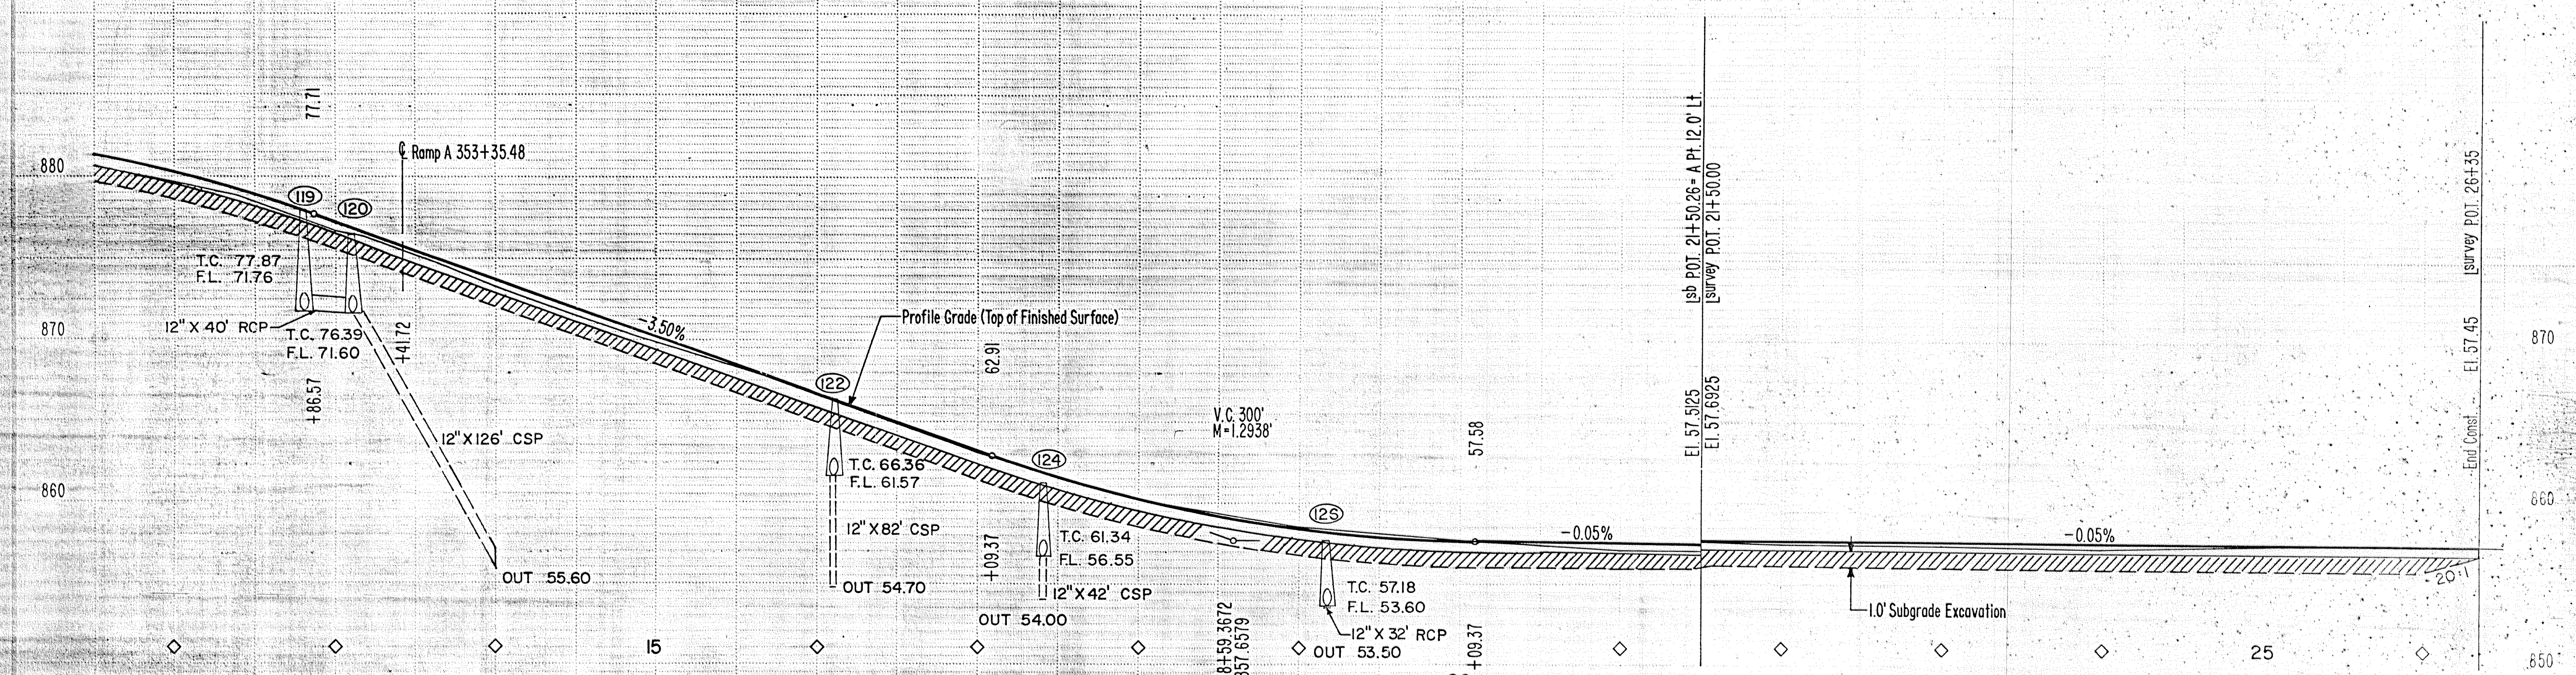


**SOUTHBOUND**

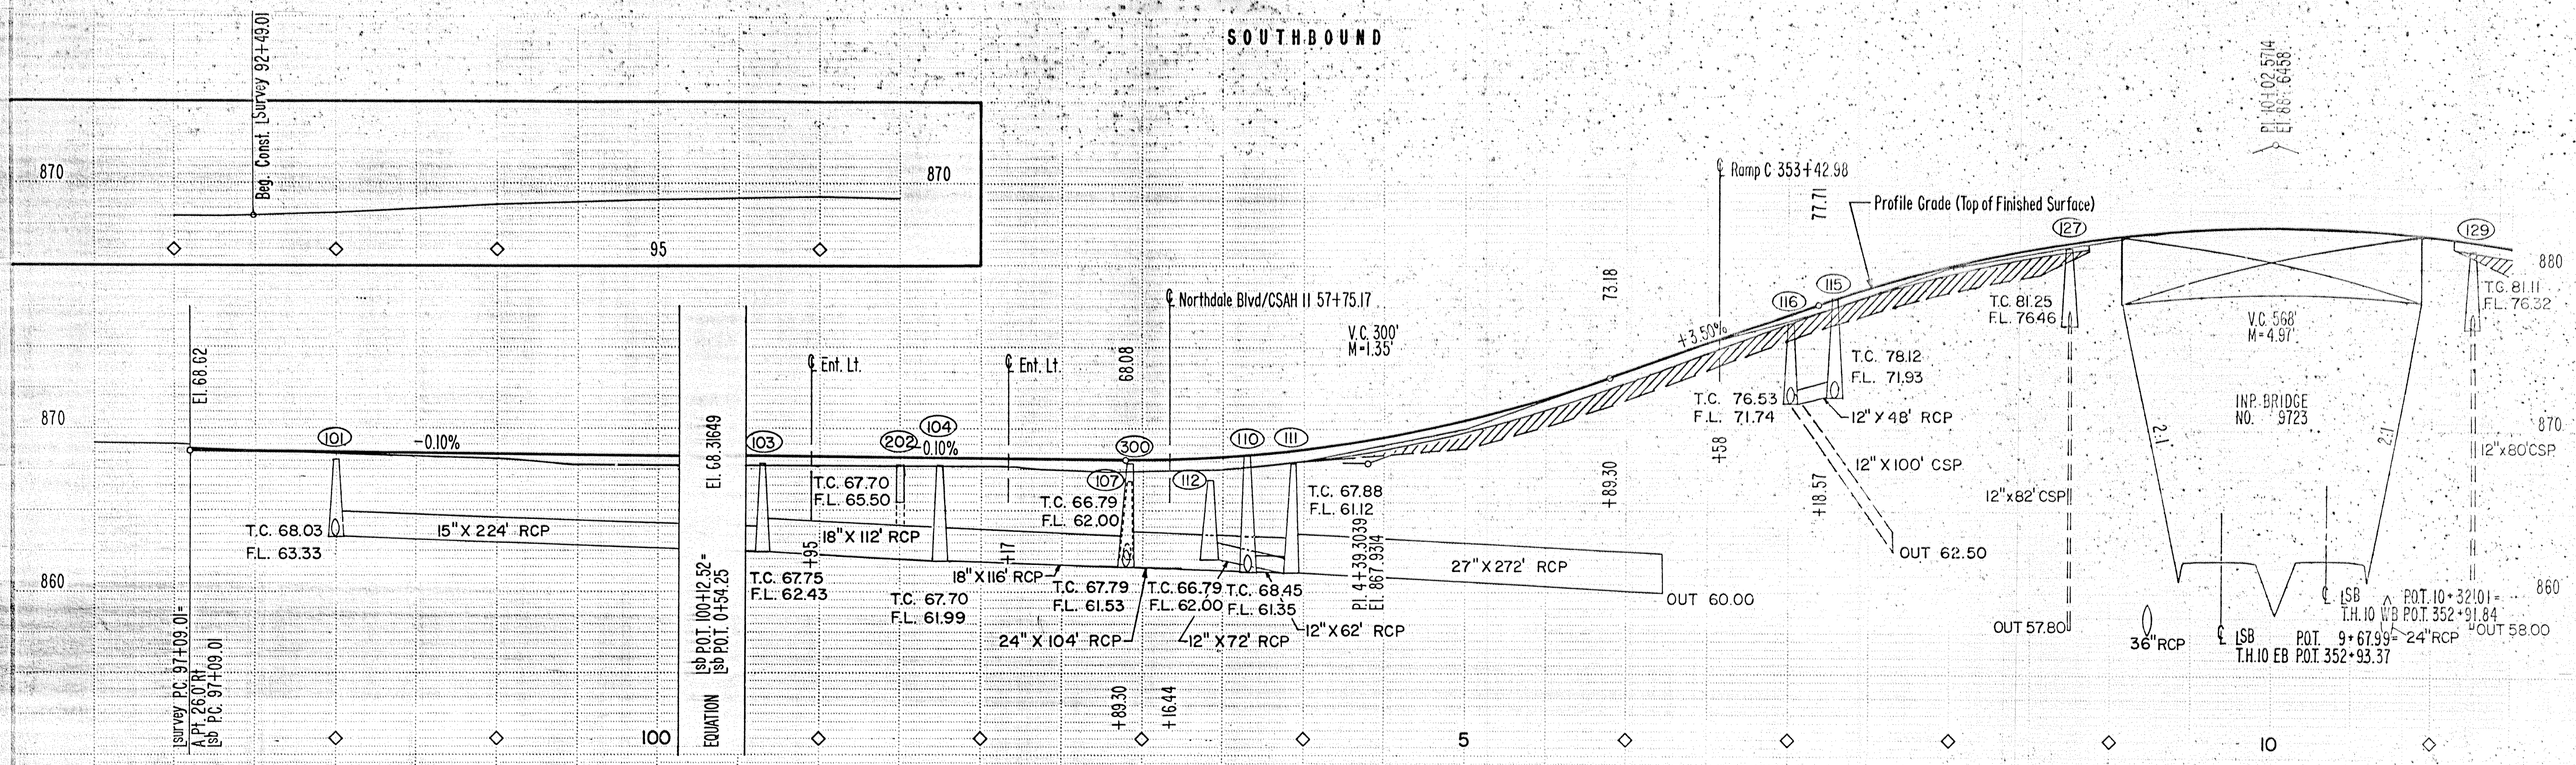

LSB STA. P.O.T. 92+49.01 — SURVEY STA. P.O.T. 26+35.00 PROFILE