
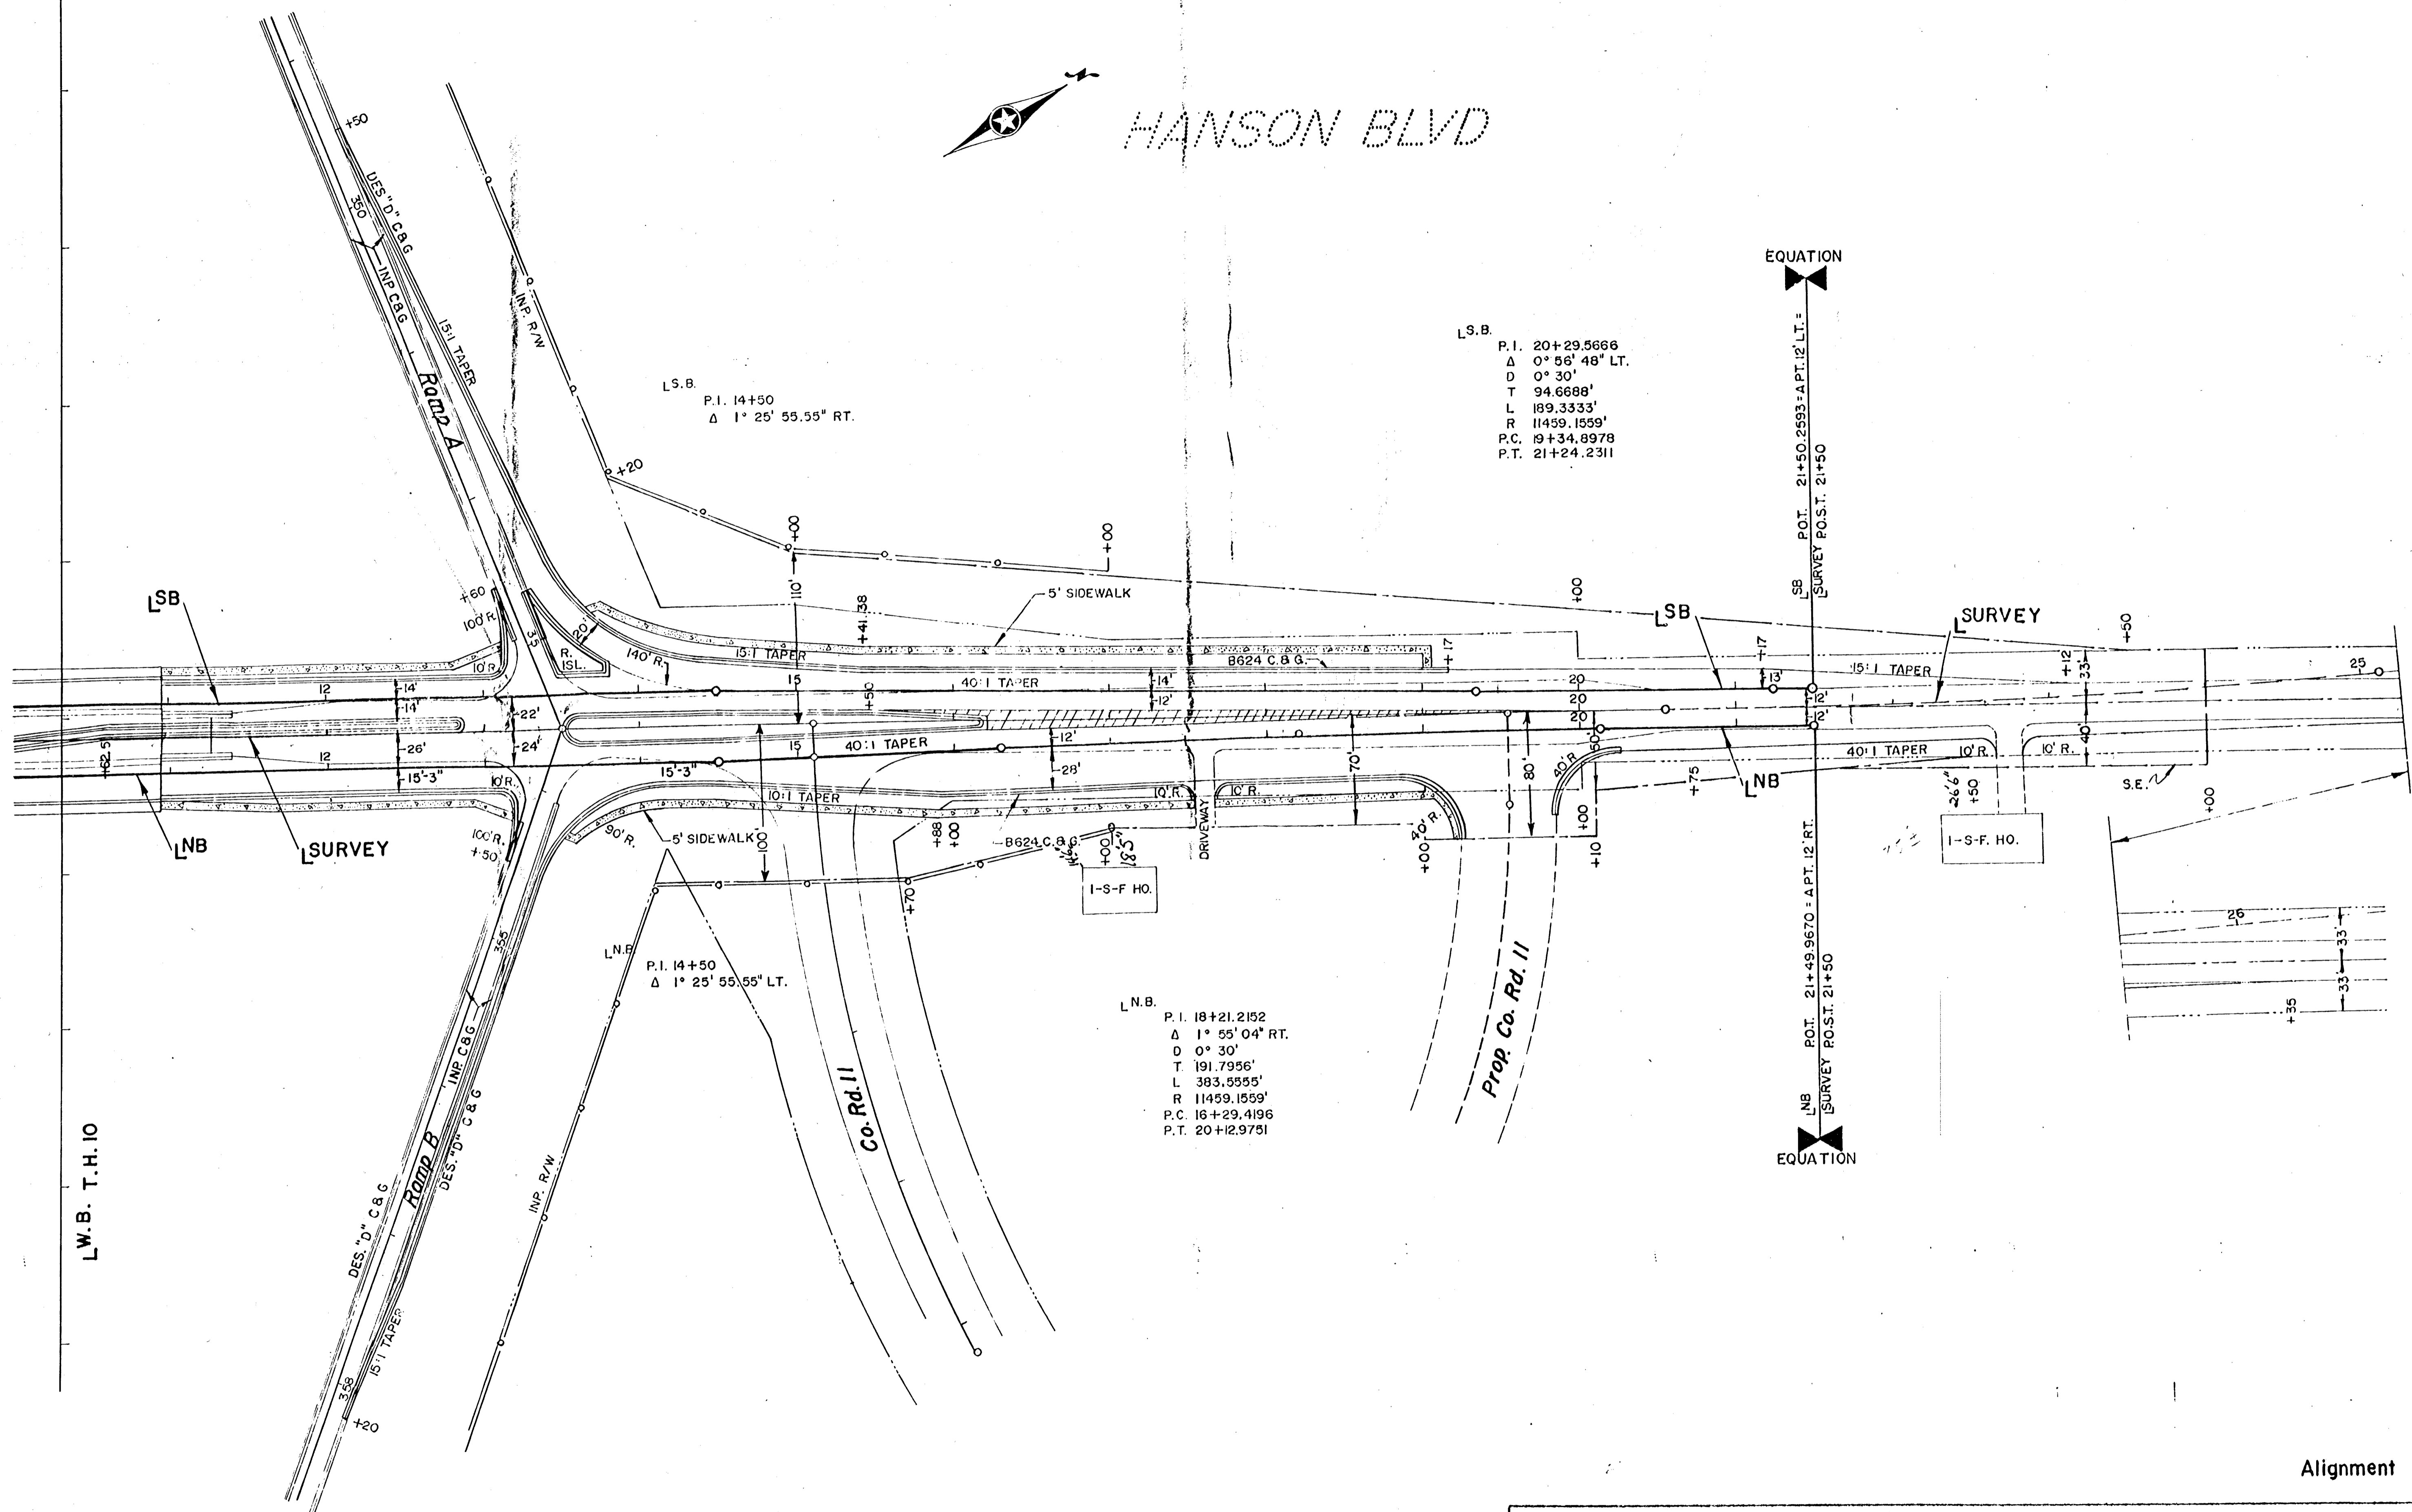


HANSON BLVD

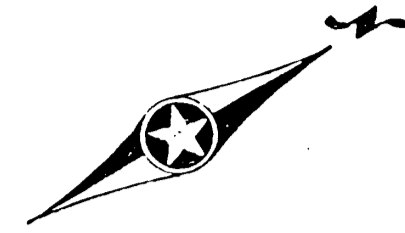

L.S.B.
 P.I. 20+29.5666
 Δ 0° 56' 48" LT.
 D 0° 30'
 T 94.6688'
 L 189,3333'
 R 11459.1559'
 P.C. 19+34.8978
 P.T. 21+24.2311

L.S.B.
 P.I. 14+50
 Δ 1° 25' 55.55" RT.

L.N.B.
 P.I. 18+21.2152
 Δ 1° 55' 04" RT.
 D 0° 30'
 T 191.7956'
 L 383.5555'
 R 11459.1559'
 P.C. 16+29.4196
 P.T. 20+12.9751

EQUATION

EQUATION

EQUATION

L.W.B. T.H. 10

Alignment