


ELEVATION
 SCALE 3/8" = 1'-0"

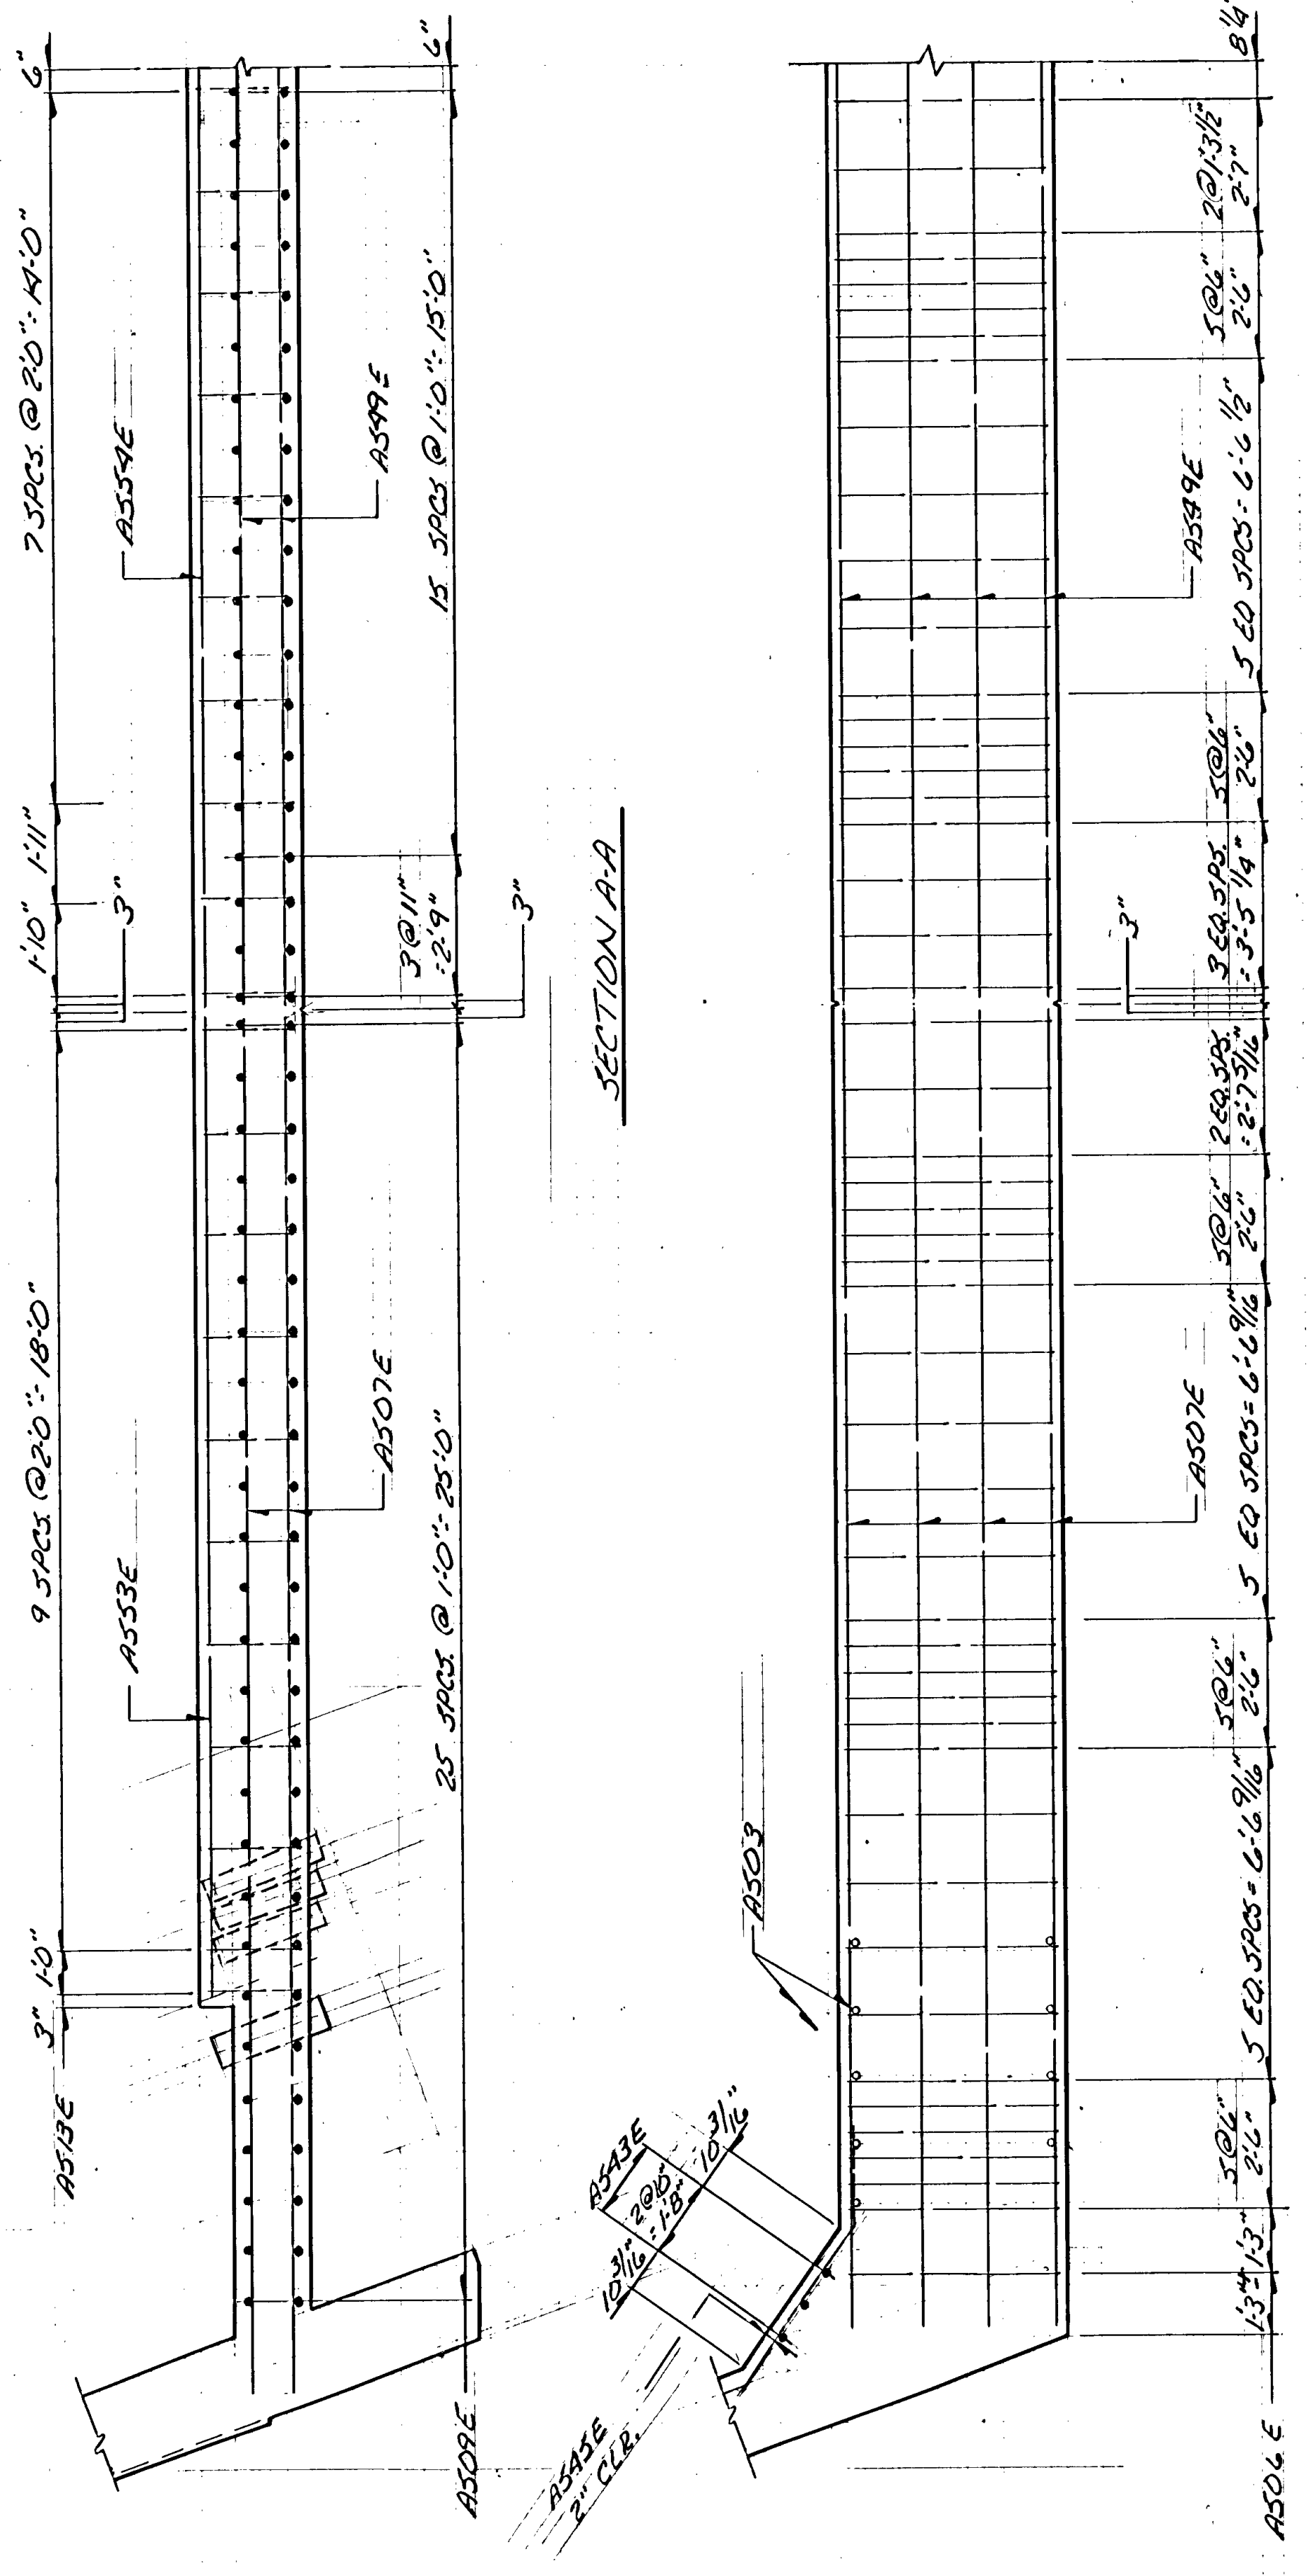

SECTION A-A

SECTION B-B