




PLAN

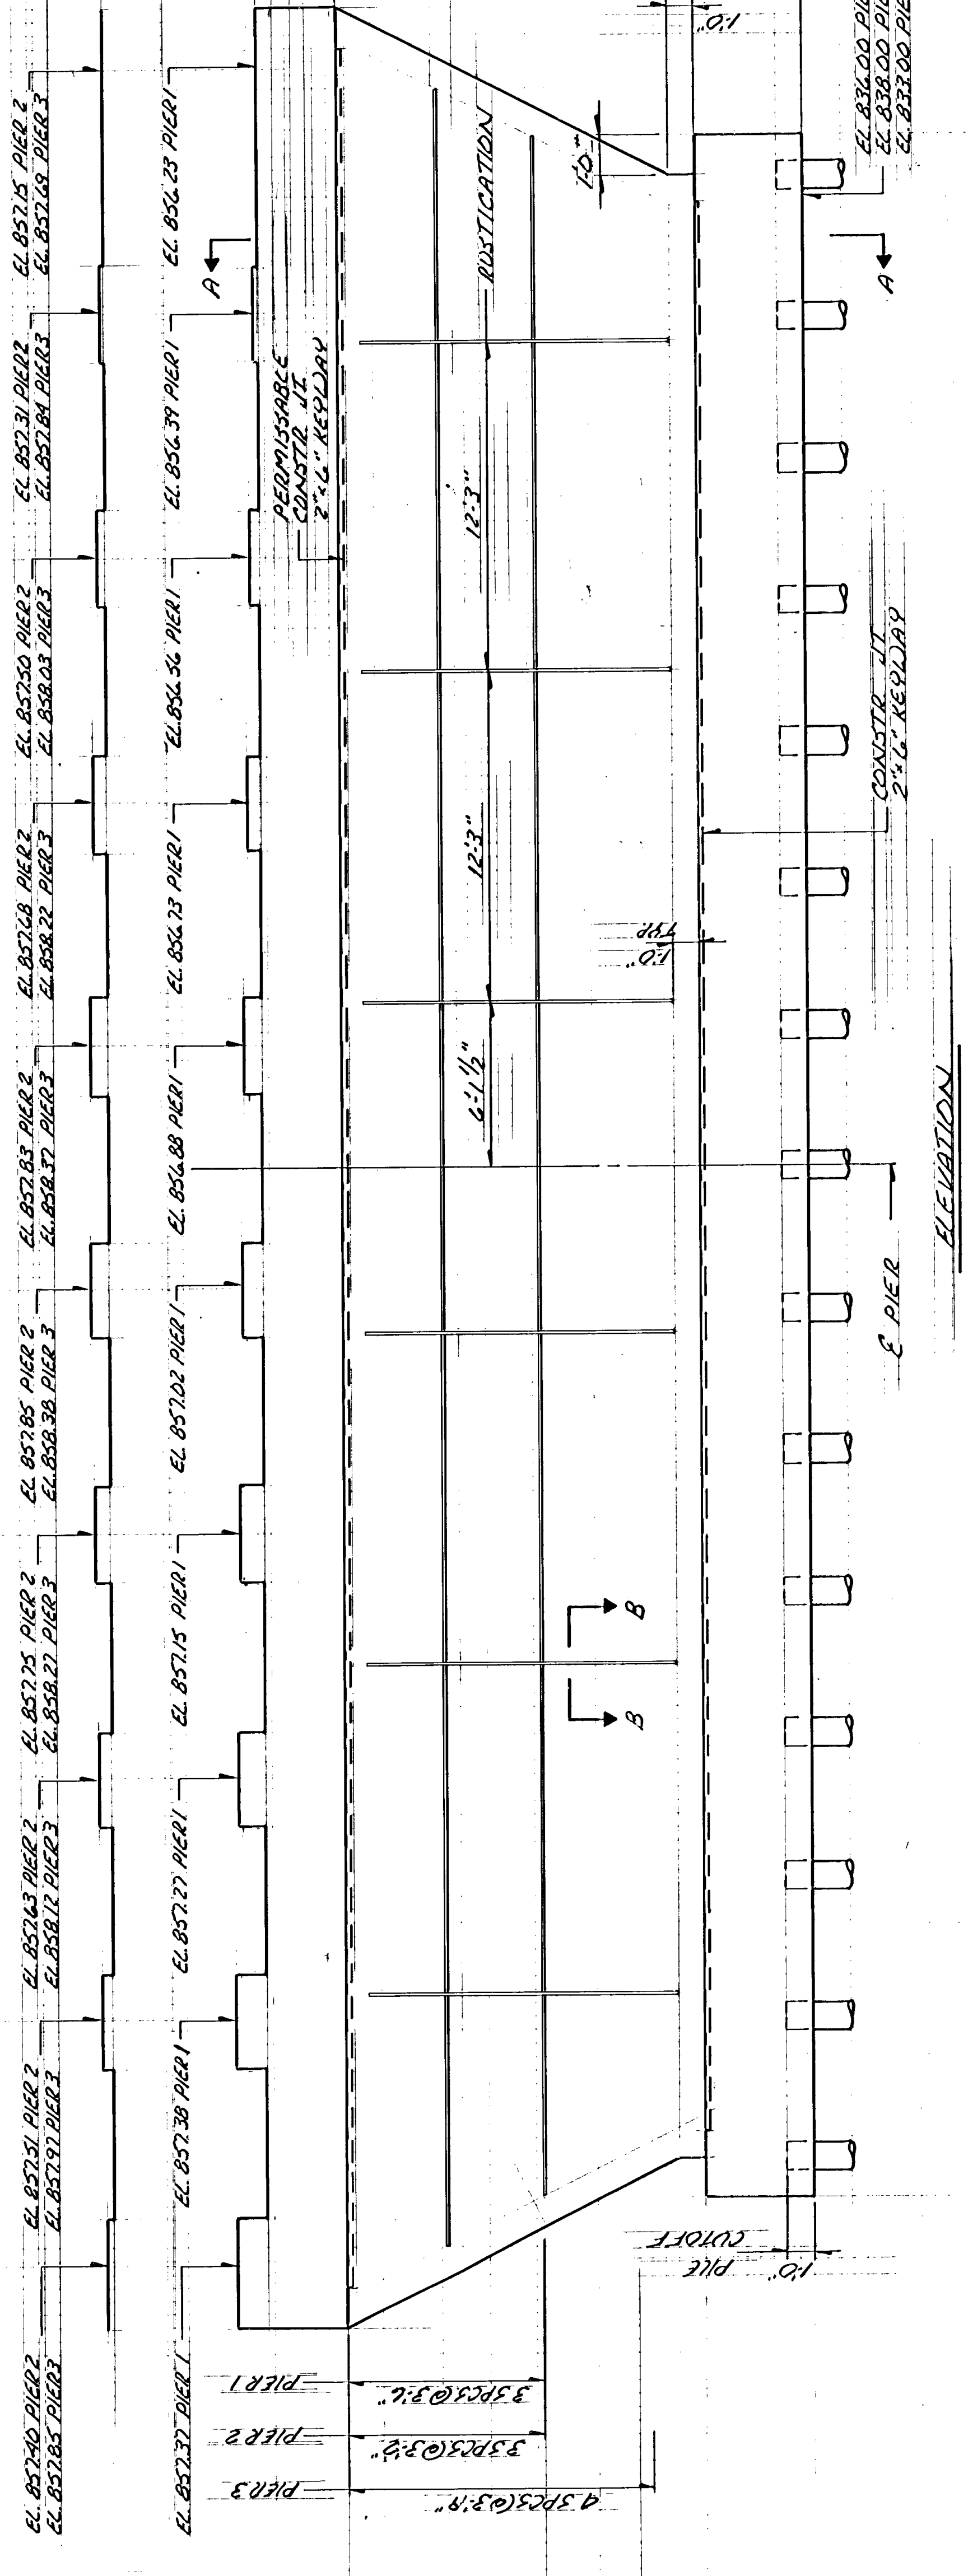


ELEVATION

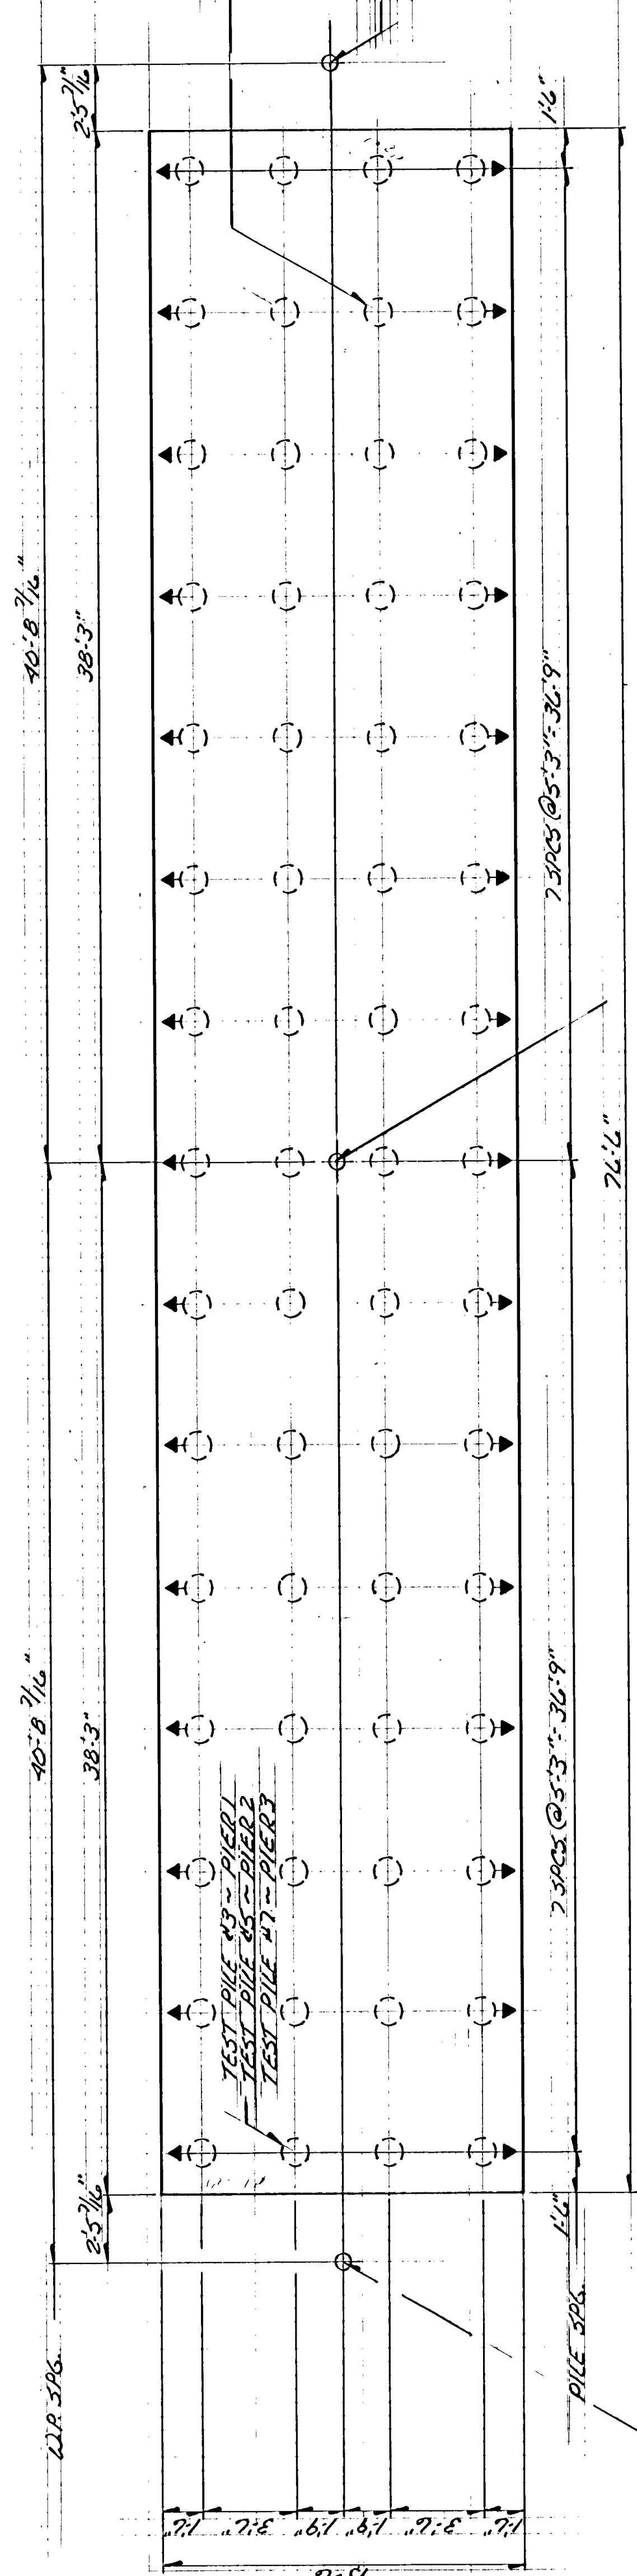

FOOTING PLAN

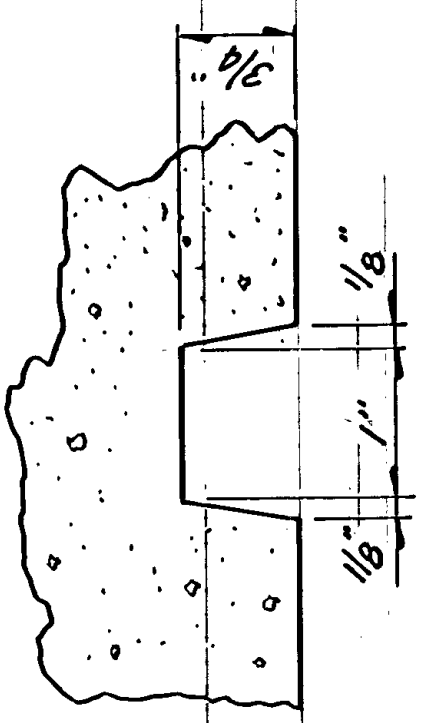

SECTION B-B

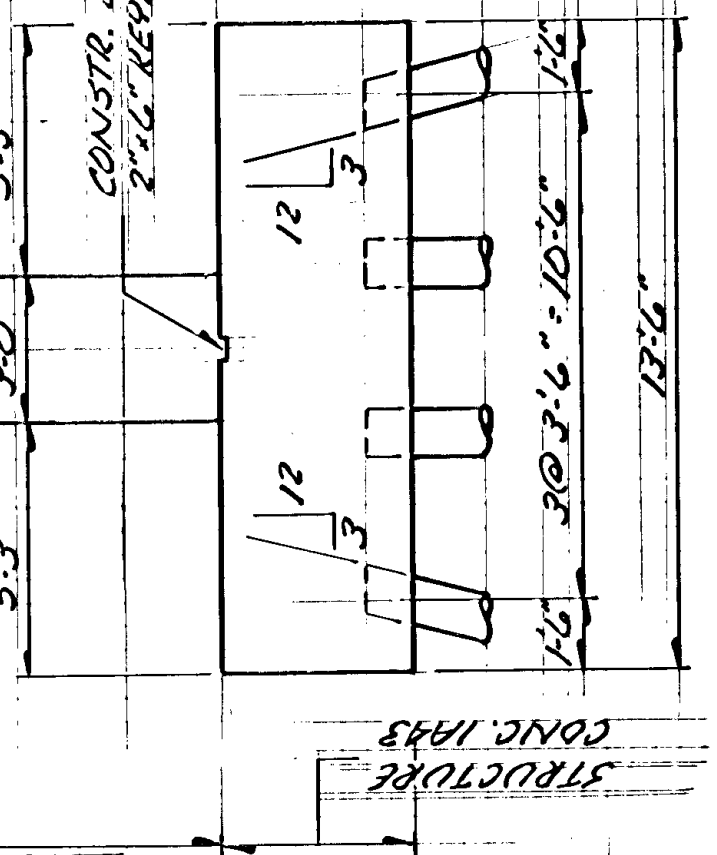

SECTION A-A

SEE FORMING PLAN FOR ANGLES.

MINNESOTA DEPARTMENT OF TRANSPORTATION
BRIDGE NO. 02545
PIER DETAILS

APPROVED
SHEET 20 OF 26 SHEETS
C.P. 88-07-16

1) 2) 3) STA. 117+76.45 PIER 1
D.P. 1) STA. 119+09.87 PIER 2
D.P. 1) STA. 120+43.29 PIER 3

D.P. 1) PIER 1
D.P. 2) PIER 2
D.P. 3) PIER 3