


HALF PLAN

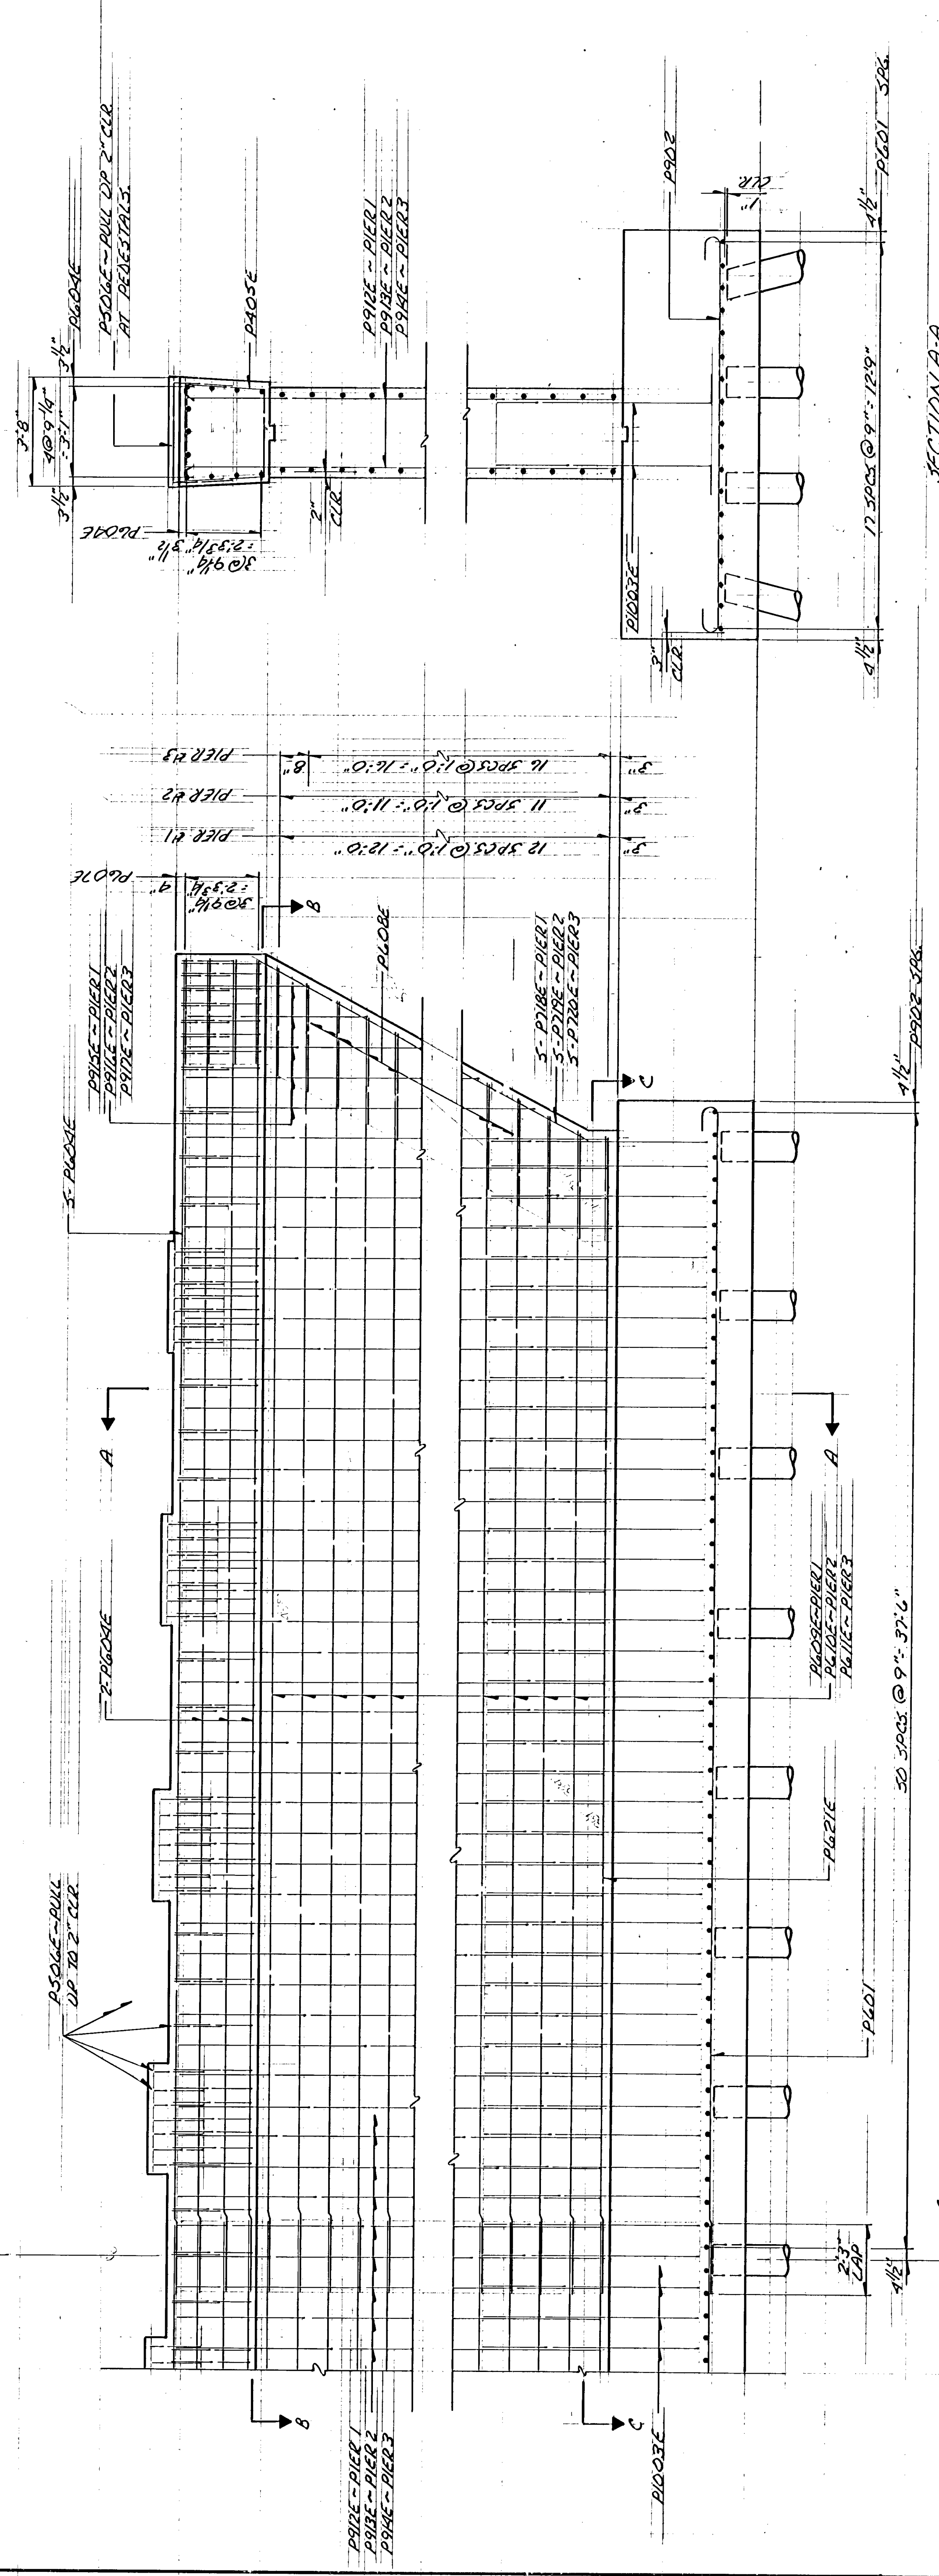

HALF ELEVATION

SECTION A-A

MINNESOTA DEPARTMENT OF TRANSPORTATION
BRIDGE NO. 02545
PIER REINFORCEMENT
APPROVED
STREET 2100-465-SHEETS
C.P. 88-09-116

SEE SHEET 22 FOR SECTION B-B
SECTION C-C

02545
PIER
02545