


SECTION C-C

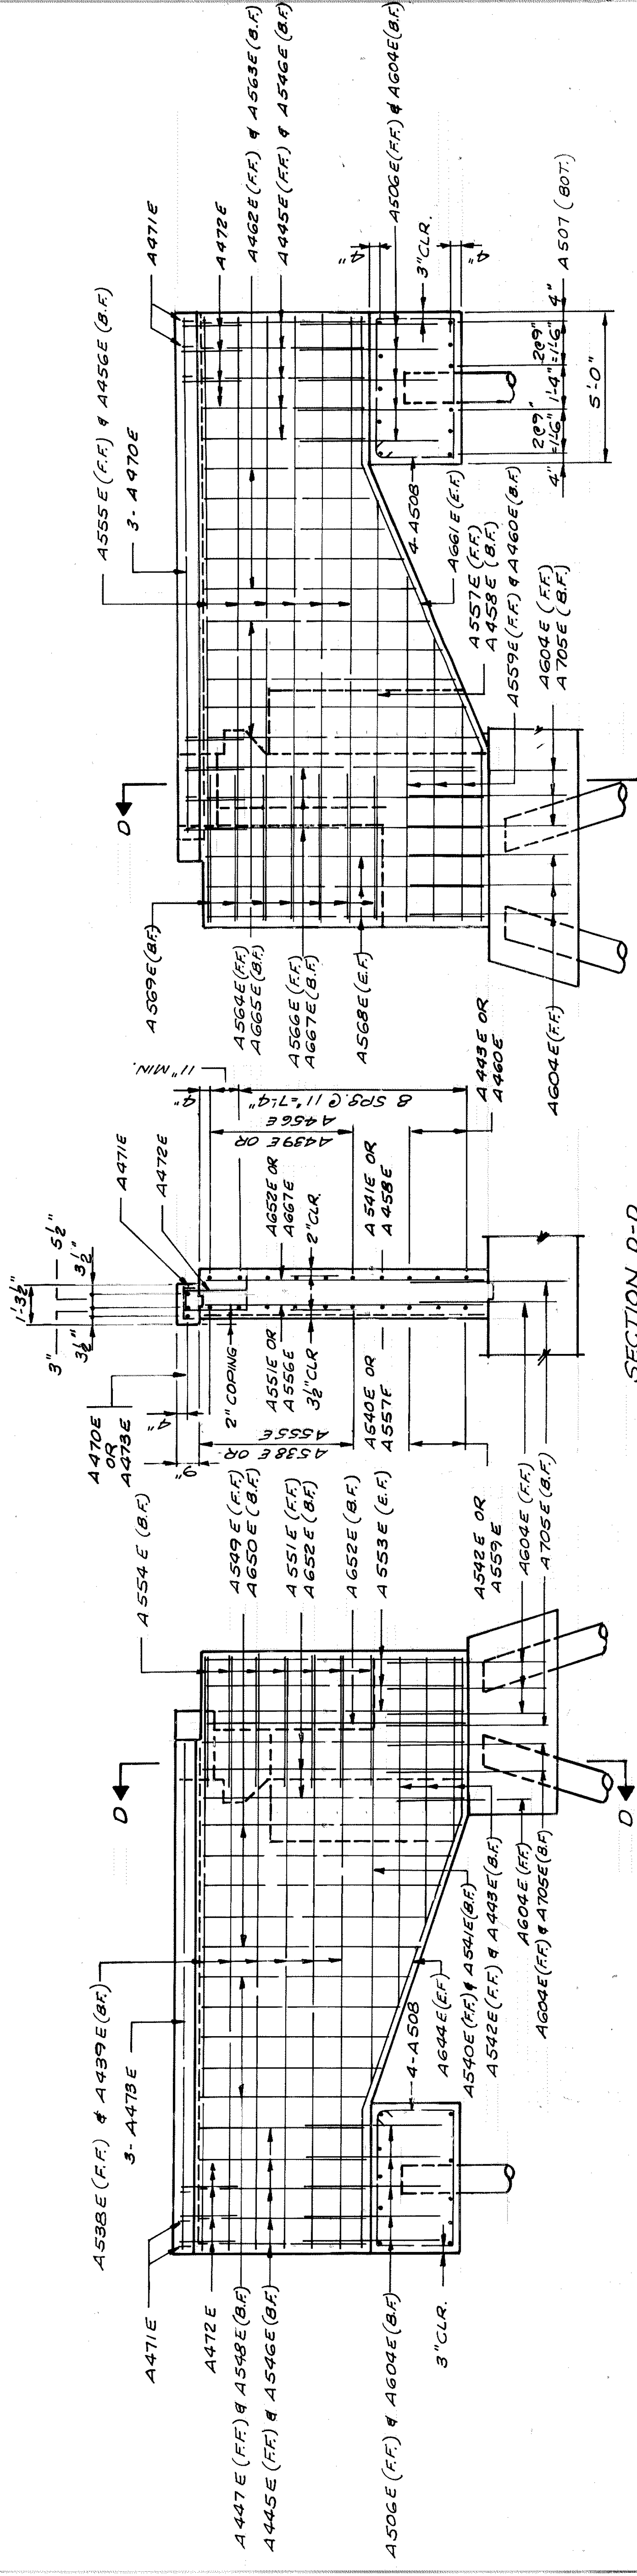


SECTION D-D


ELEVATION

NOTES:
 FF = FRONT FACE
 BF = BACK FACE
 E.F. = EACH FACE
 SEE SHEET 6 FOR LOCATION
 OF SECTION C-C


ELEVATION

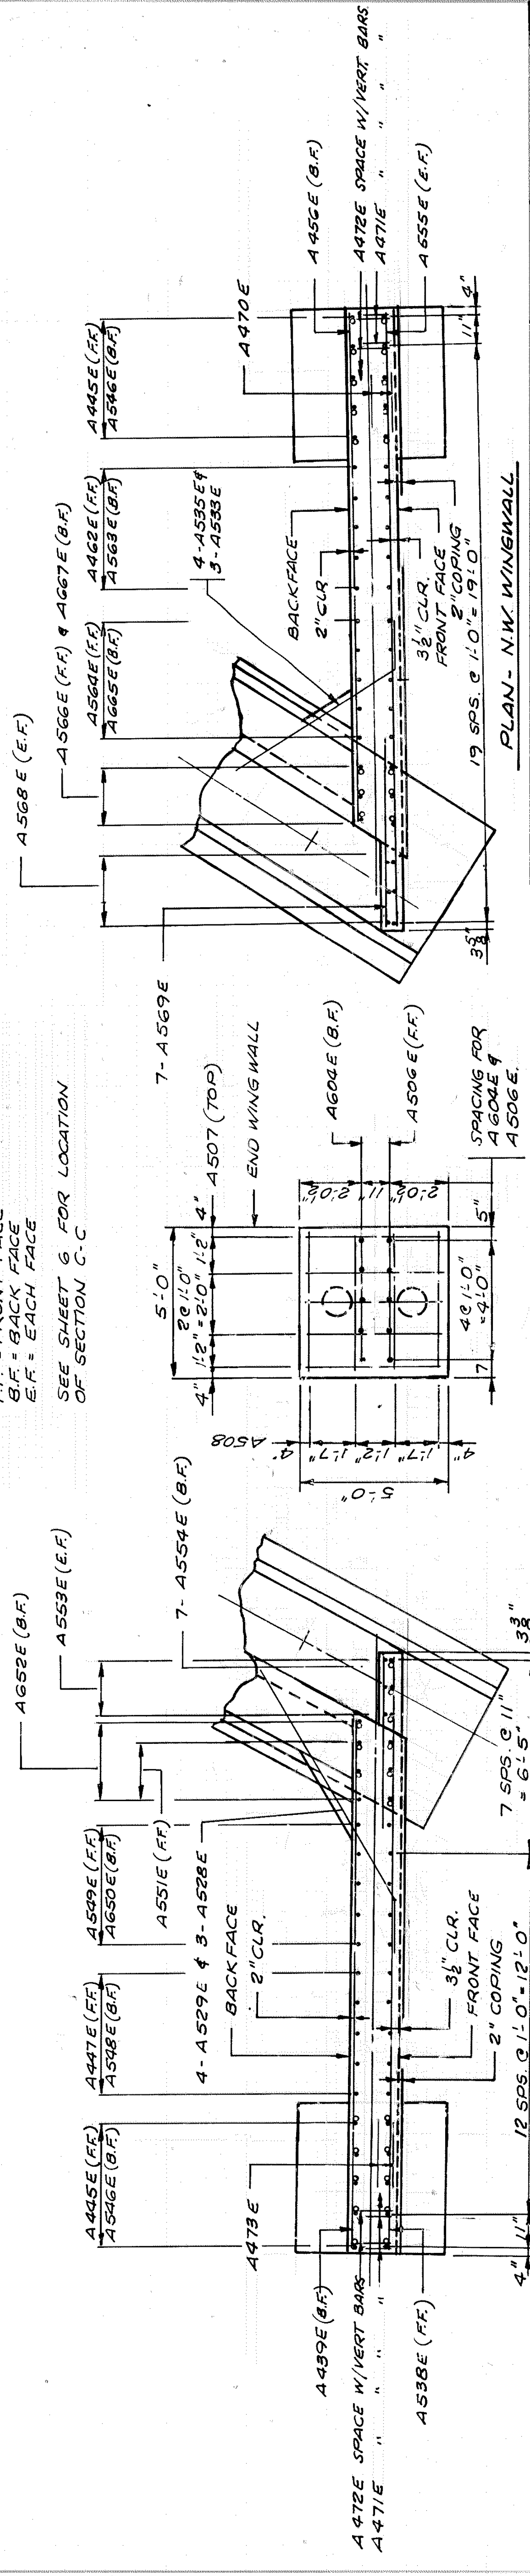

PLAN - S.W. WINGWALL

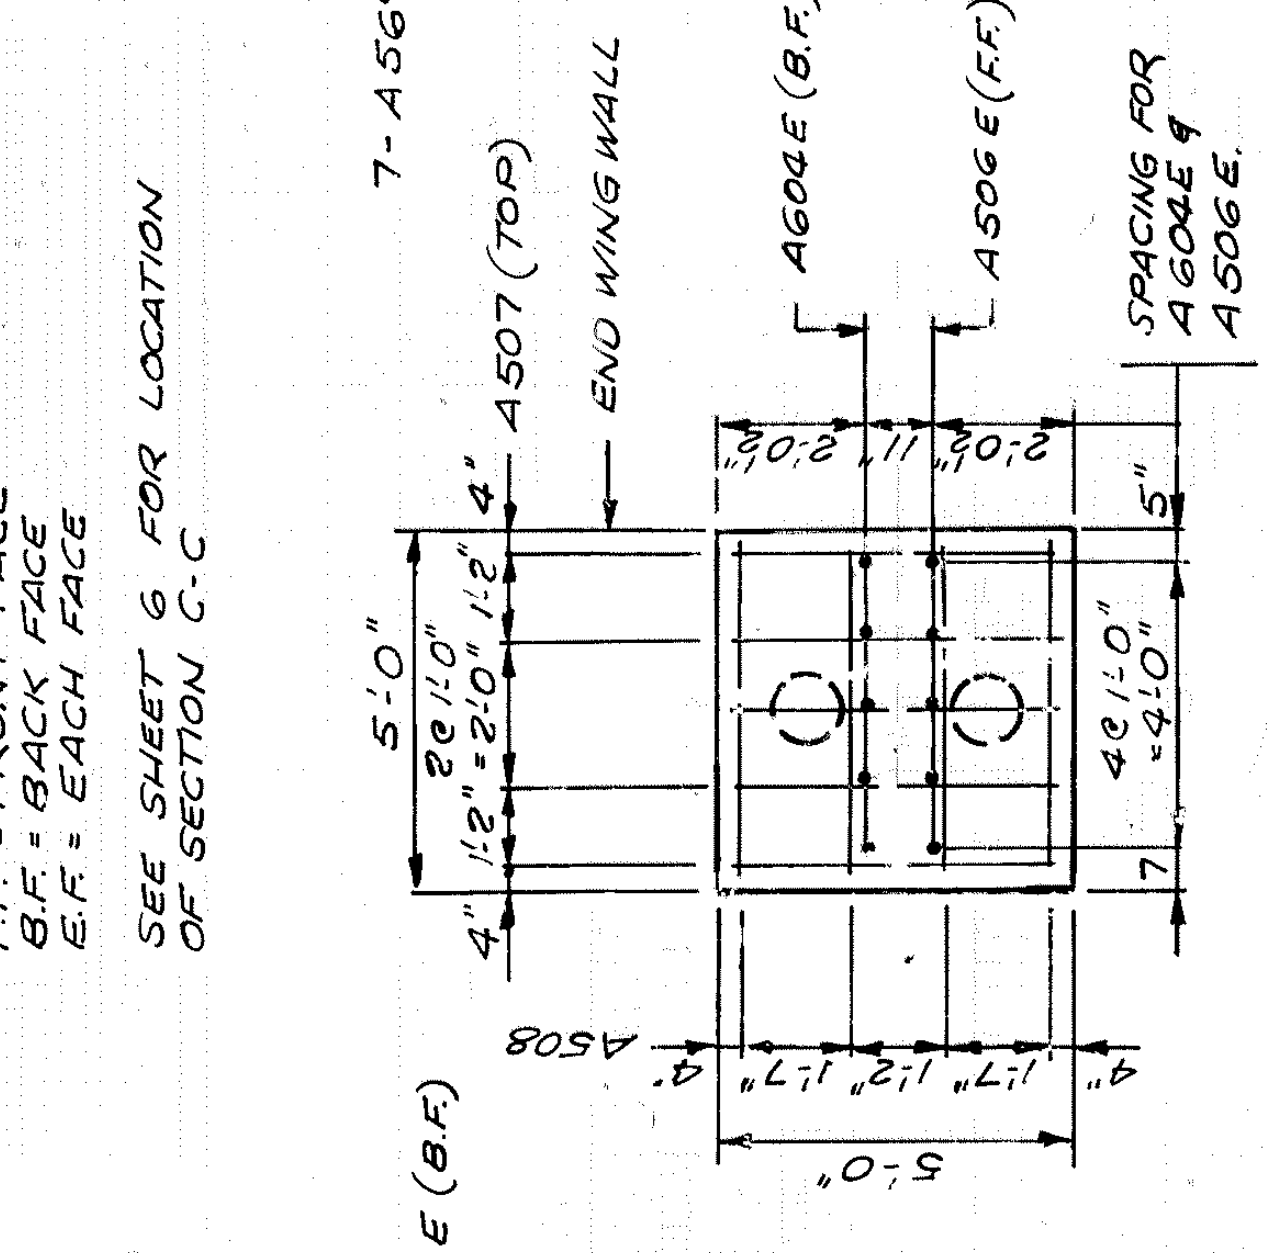

PLAN - WING FOOTING

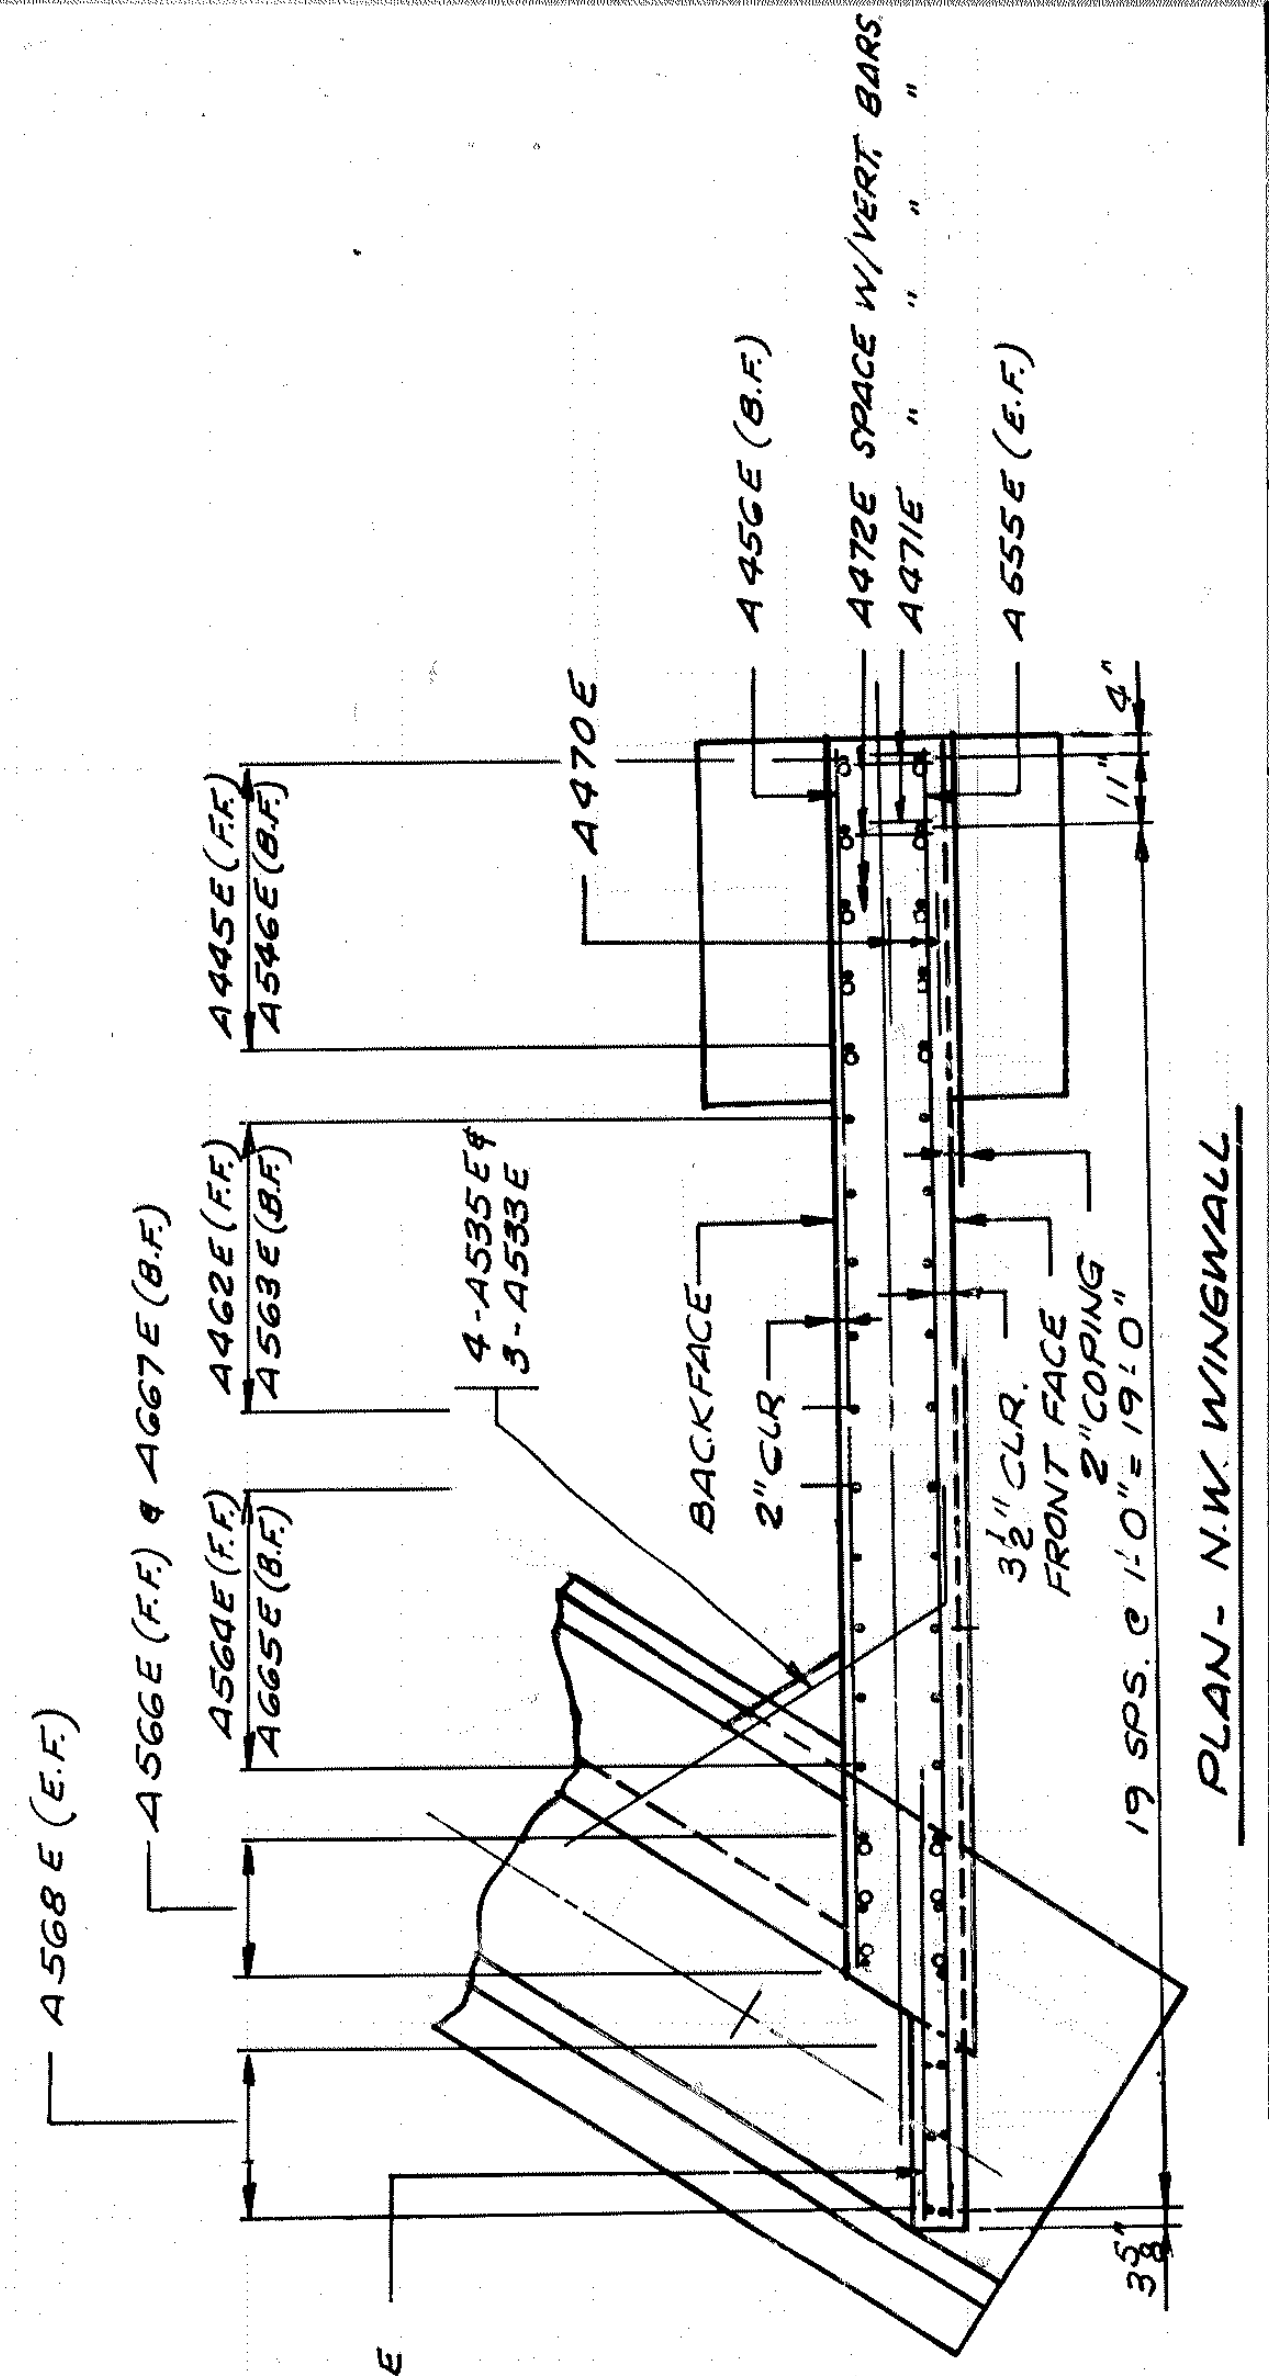

PLAN - N.W. WINGWALL

WEST ABUTMENT REINFORCEMENT C.P. 88-09-116	DRAWN W.N.U.	CHECKED B.O.W.	APPROVED	BRIDGE NO 02546
	SHEET 88 OF 368 SHEETS			