



ELEVATION

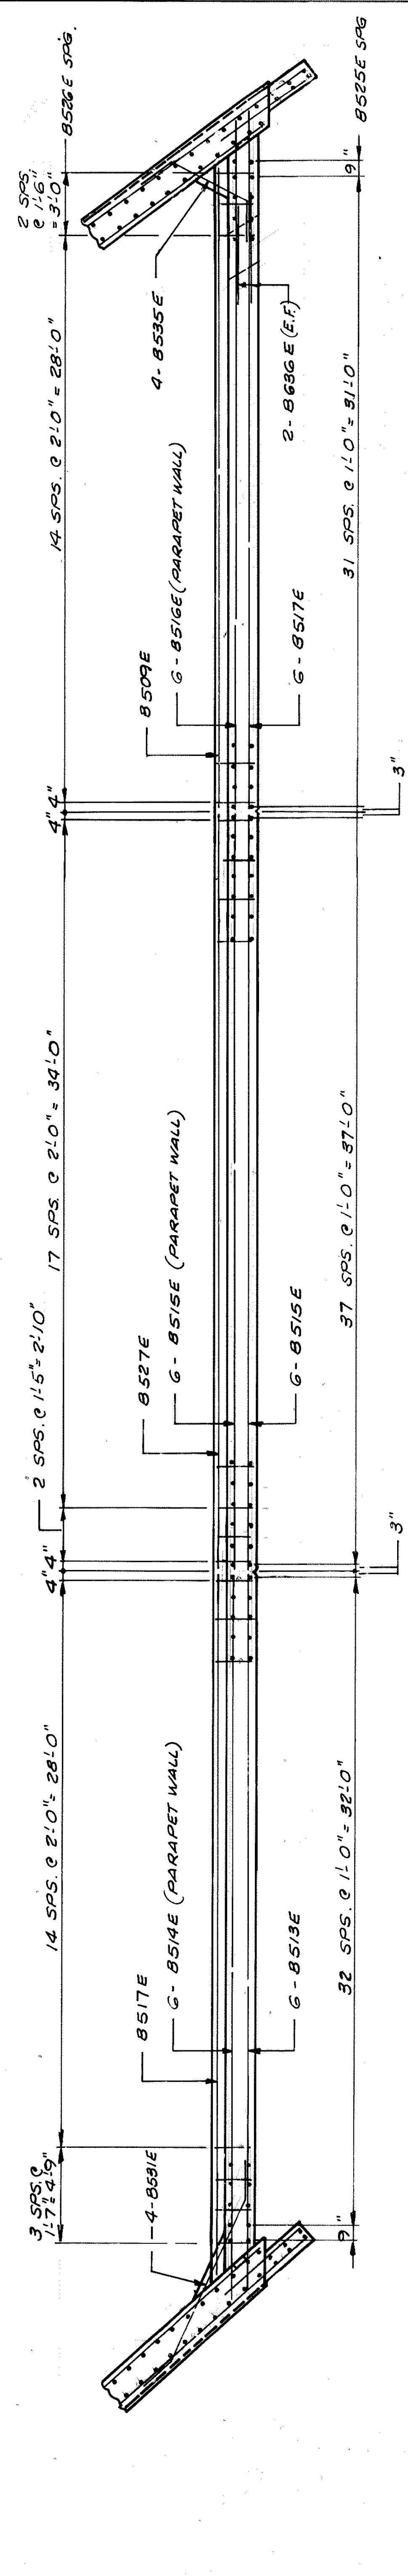

SECTION B-B

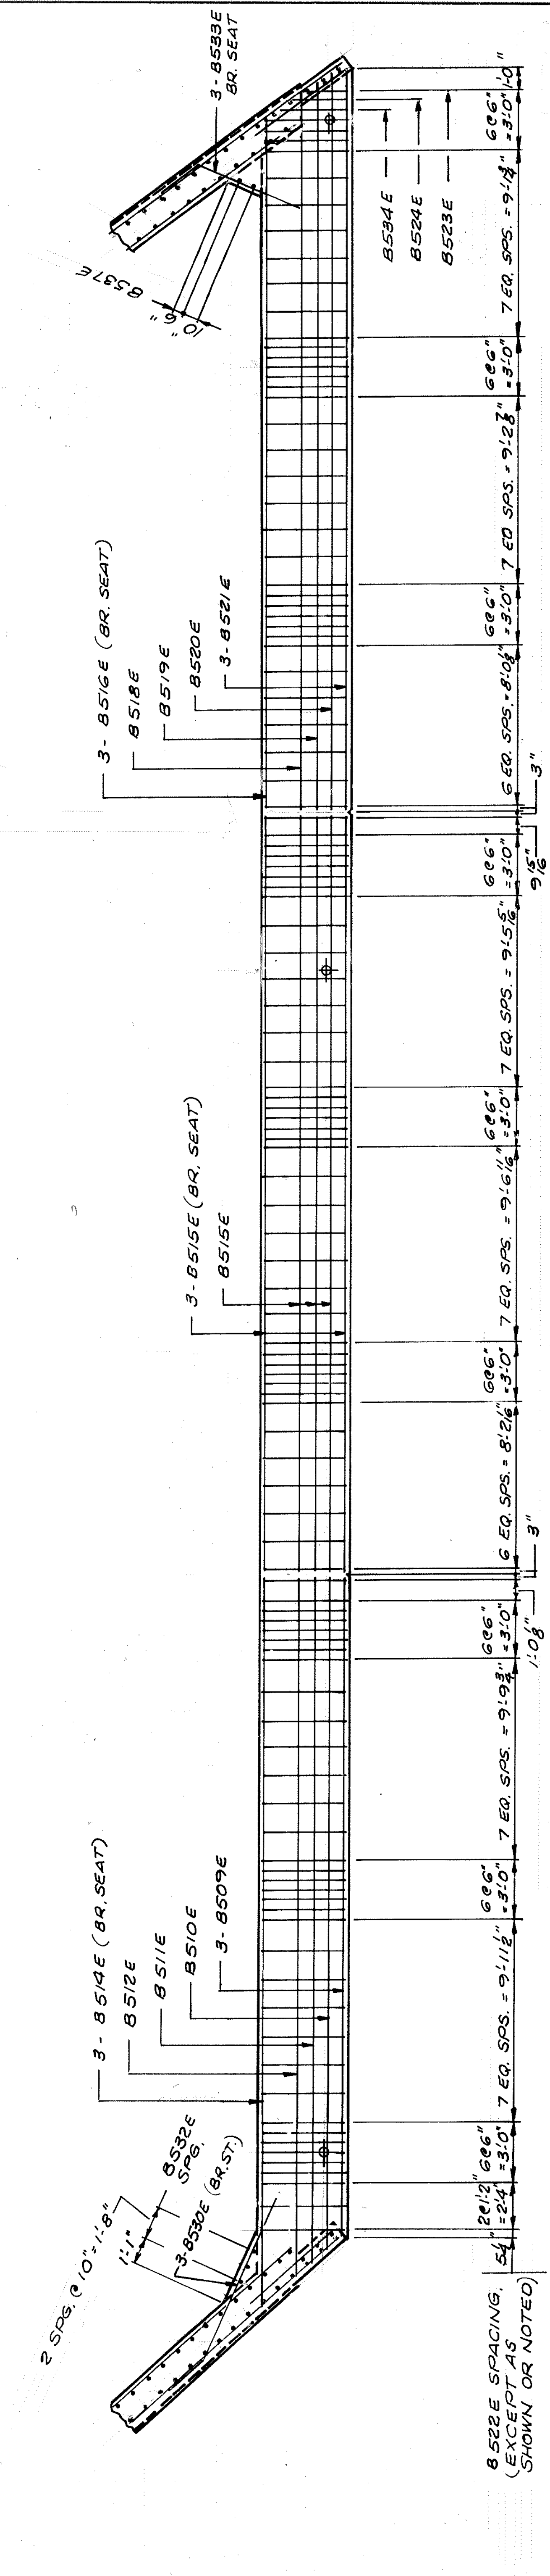

SECTION A-A

EAST ABUTMENT REINFORCEMENT C.P. 88-09-116	DRAWN	W.N.U.	CHECKED	B.D.W.	APPROVED	BRIDGE NO. 02596
	SHEET		128 OF 368 SHEETS			