



ELEVATION
SCALE: 1/8" = 1'-0"

EAST ABUT. SHOWN ~ WEST ABUT. SIMILAR

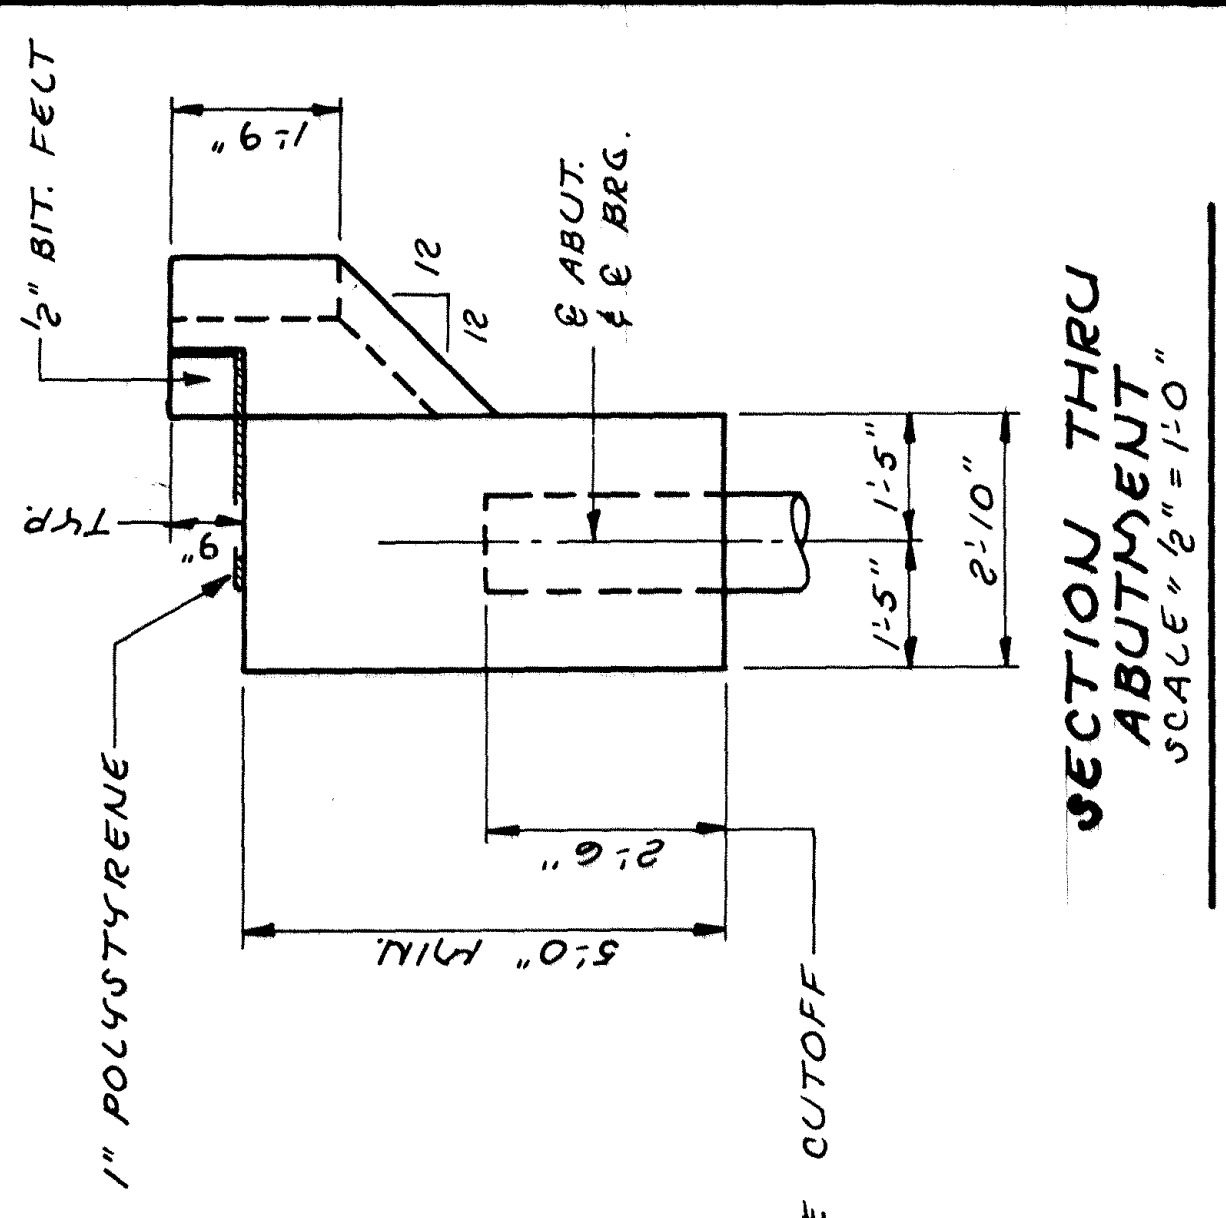

SECTION THRU ABUTMENT
SCALE: 1/2" = 1'-0"

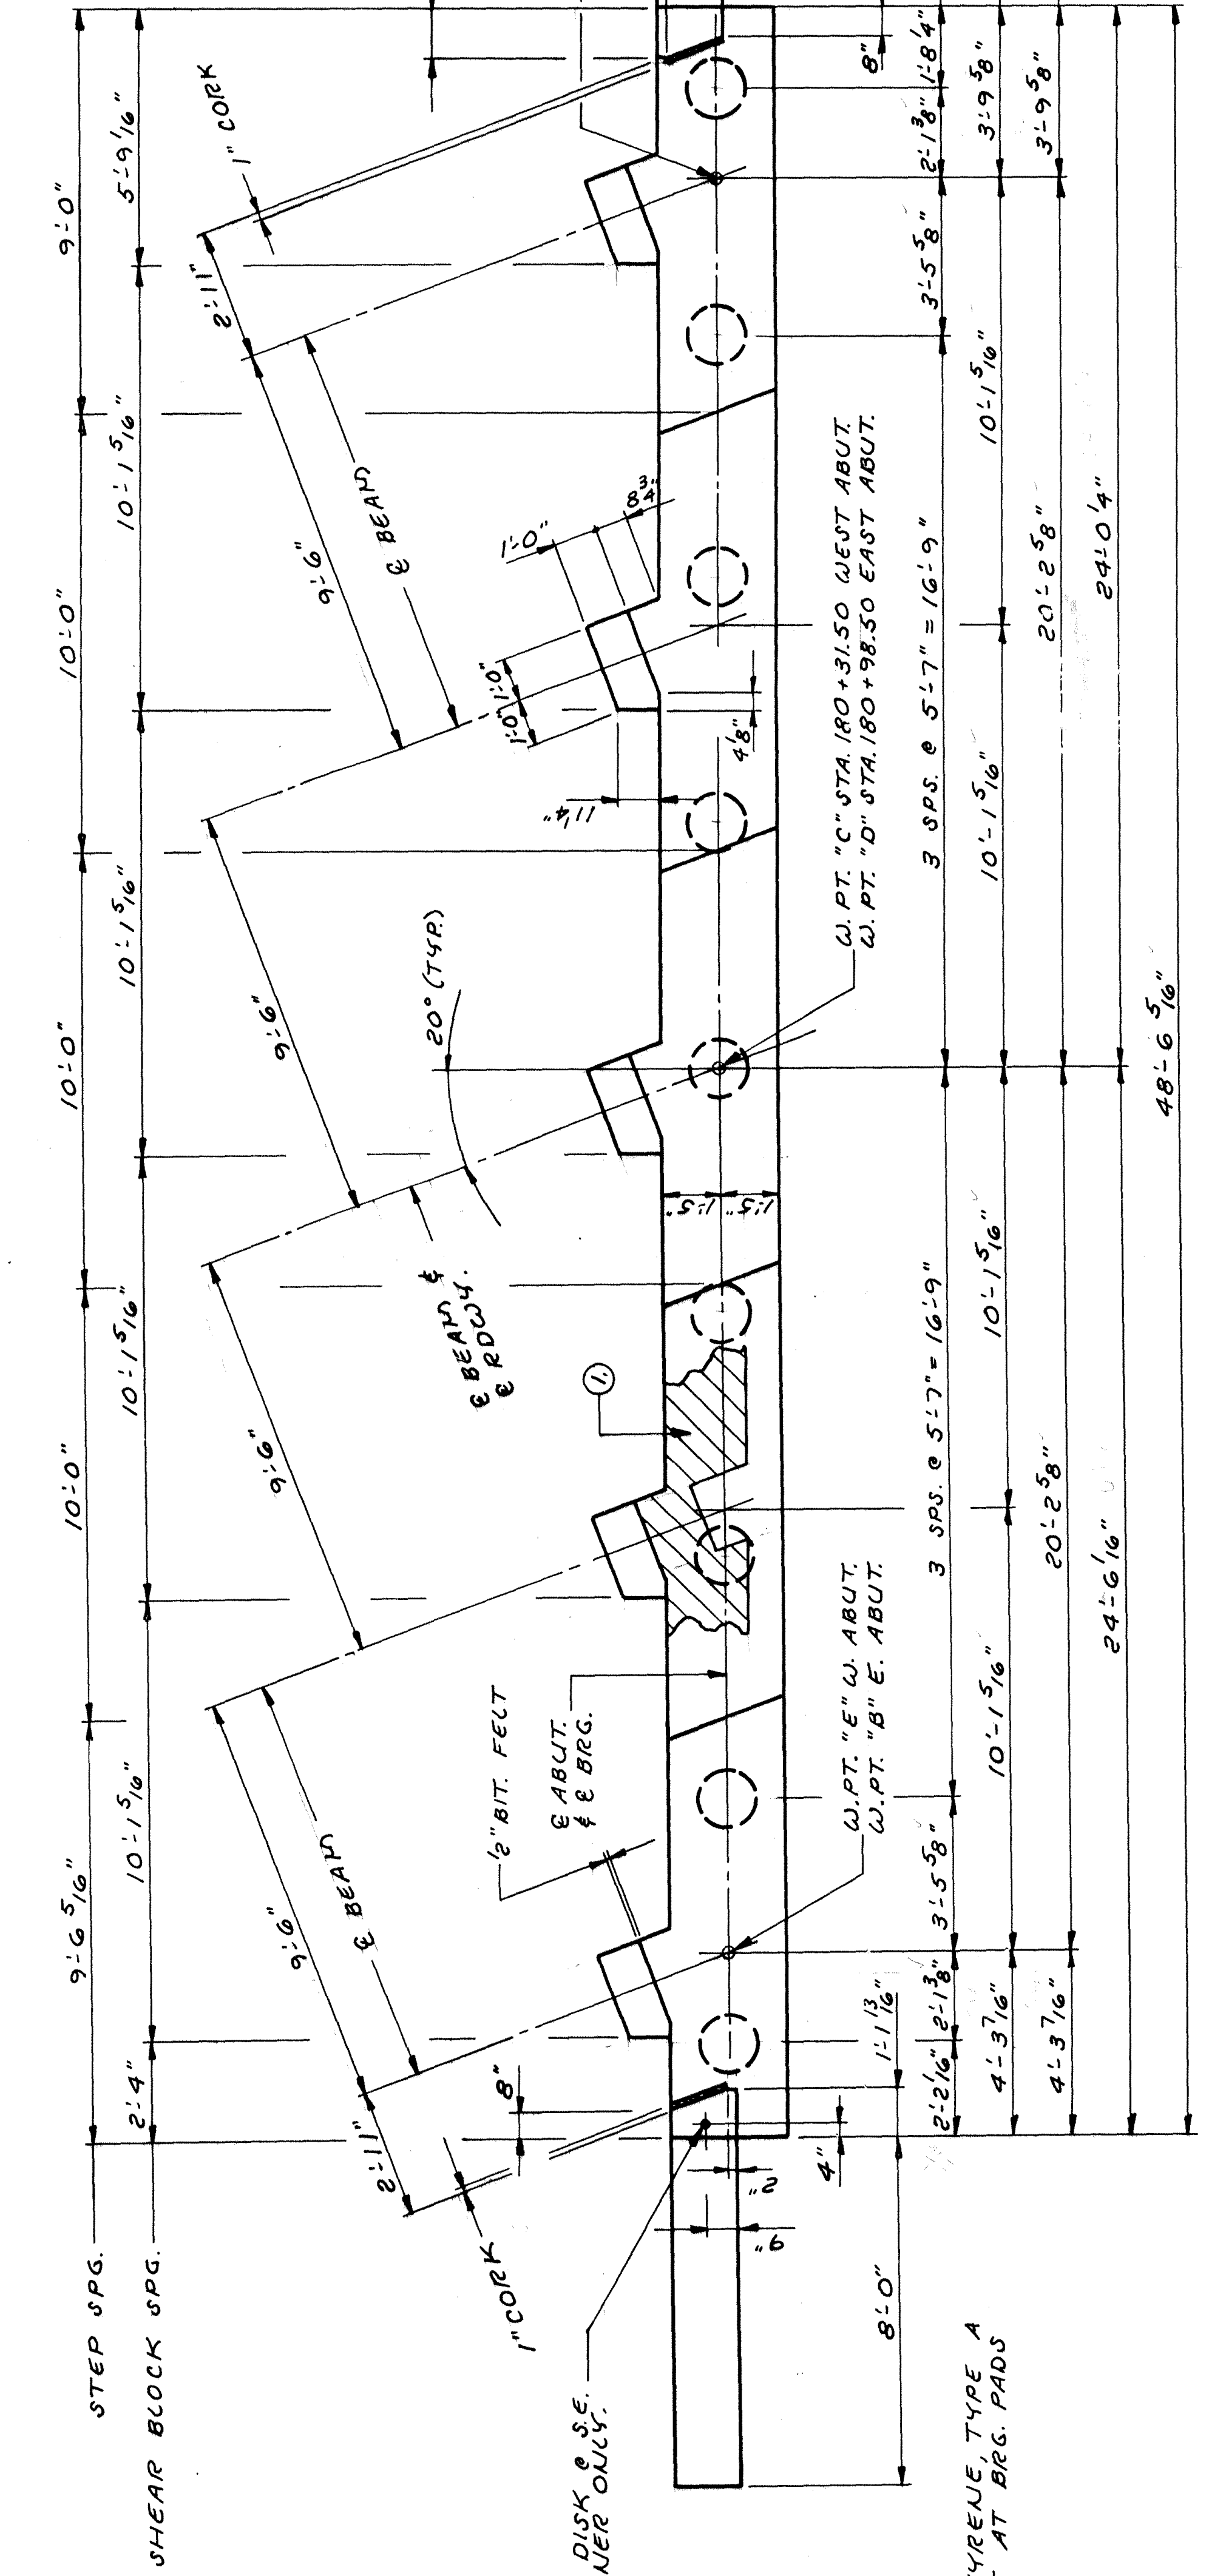

PLAN
SCALE: 3/8" = 1'-0"

MINNESOTA DEPARTMENT OF TRANSPORTATION
BRIDGE NO. 02548
ABUTMENT DETAILS

APPROVED: 5-6-87
S.A.P. 02-622-20
SHEET 53 OF 64 SHEETS

02548
RMT
RBT