



Date 3-18-93 AM 5:31-89 PM  
 C.S. \_\_\_\_\_  
 Location CR-57 (Sunfish Lk Blvd) @ TH 10

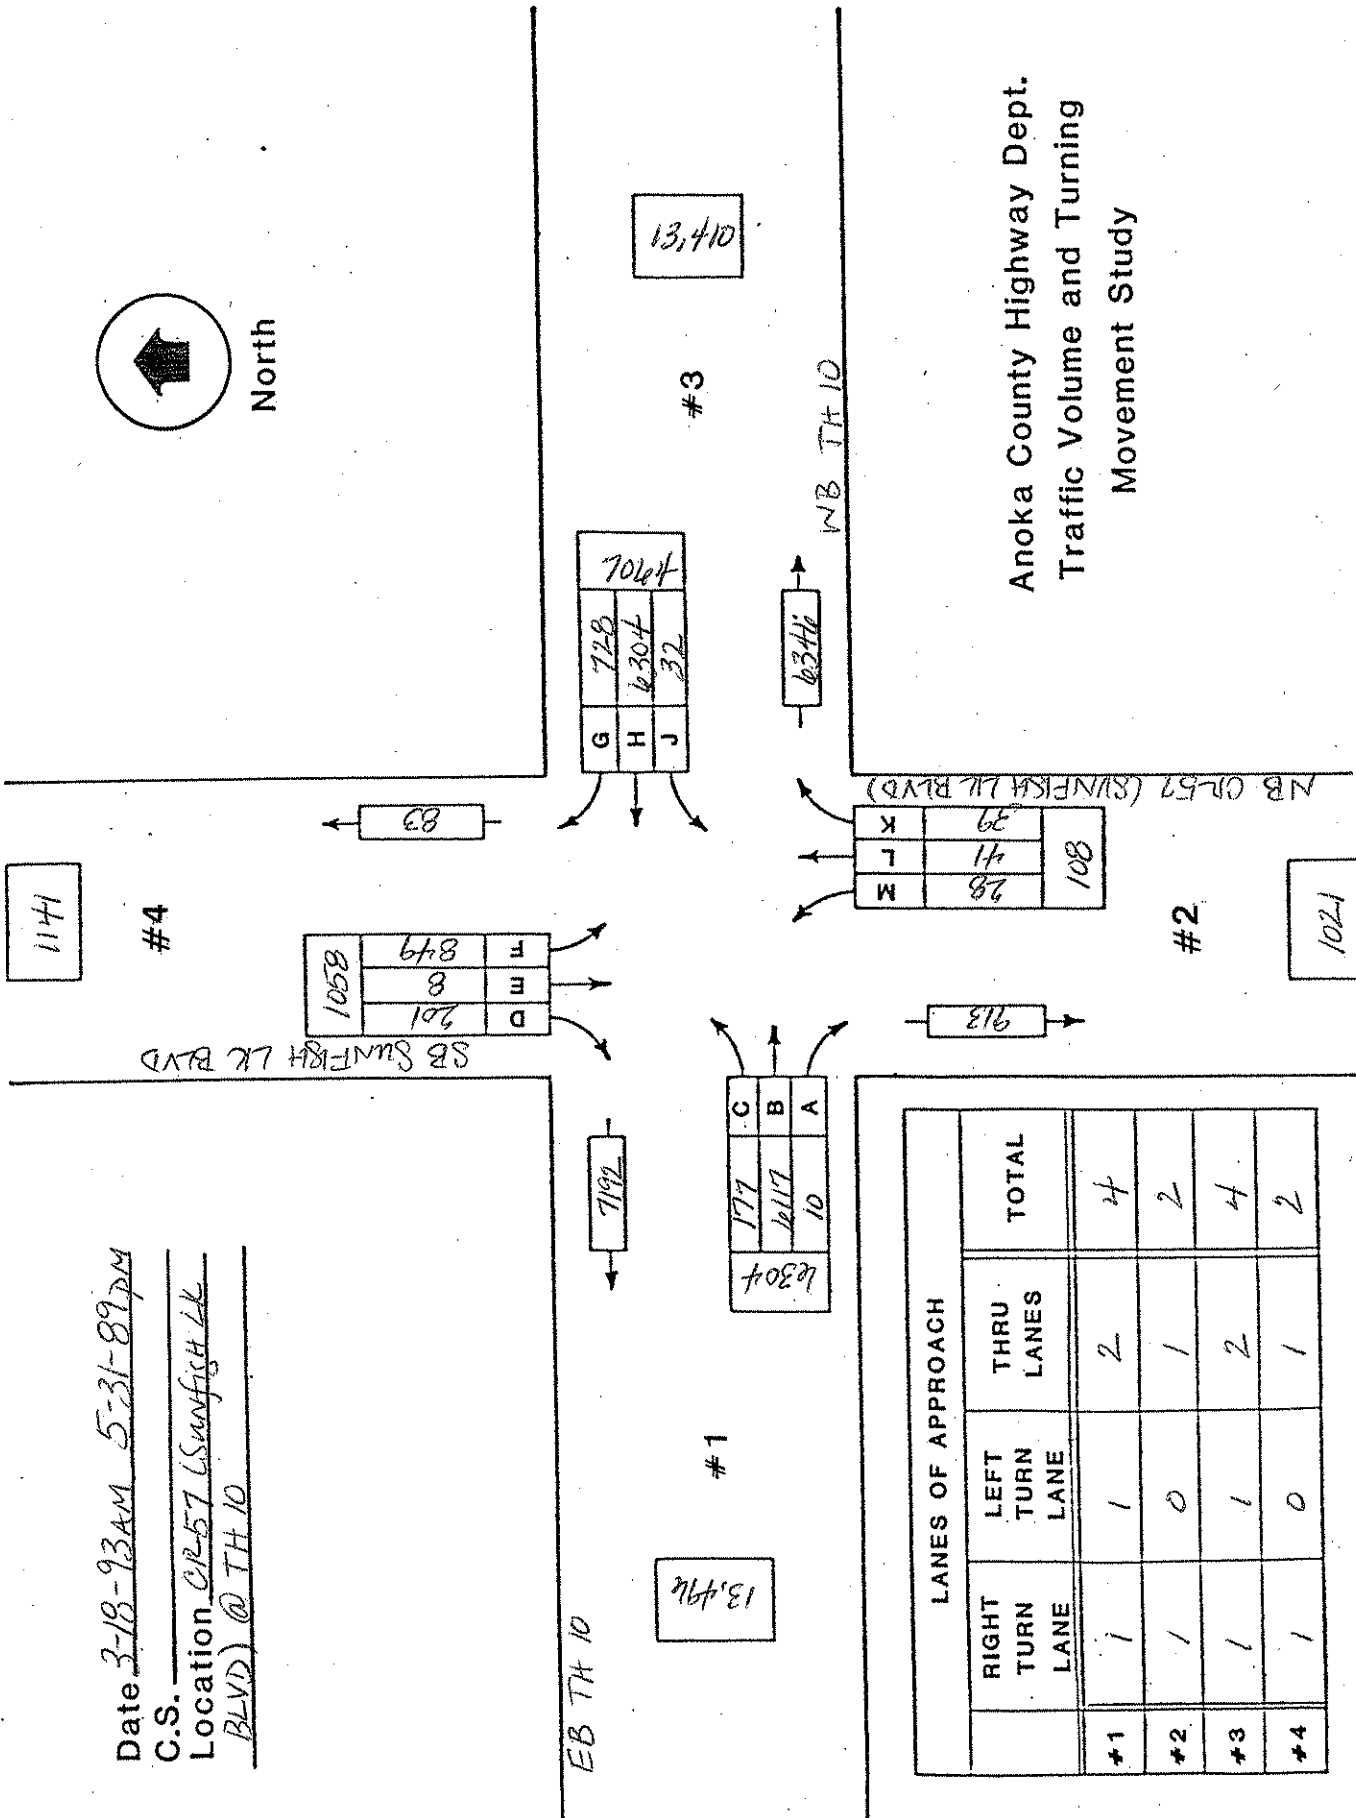

	LANES OF APPROACH				TOTAL
	RIGHT TURN LANE	LEFT TURN LANE	THRU LANES		
#1	1	1	2		4
#2	1	0	1		2
#3	1	1	2		4
#4	1	0	1		2

Anoka County Highway Dept.  
 Traffic Volume and Turning  
 Movement Study

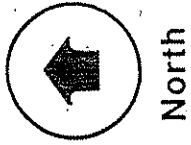



TIME	MAJOR STREETS (VPH)	MINOR STREET (VPH)
6-7 am	2063	148
7-8 am	2225	161
8-9 am	1359	95
9-10 am	0	0
10-11 am	0	0
11-12 pm	0	0
12-1 pm	0	0
1-2 pm	0	0
2-3 pm	0	0
3-4 pm	2428	218
4-5 pm	2428	218
5-6 pm	2428	218
6-7 pm	437	20
7-8 pm	0	6
8-9 pm	0	0
9-10 pm	0	0



NORTH

APP. #1= EB TH 10
APP. #2= SB CR57 (SUNFISH LAKE BLVD)
APP. #3= WB TH 10
APP. #4= NB SUNFISH LAKE BLVD

COUNT LOCATION: TH 10 @ CR57 (SUNFISH LK BLVD)

DATE: 3/18/93

APP.  
#2

APP.  
#1

APP.  
#3

APP.  
#4

- HEAVY VEHICLE- ANY VEHICLE HAVING MORE THAN FOUR TIRES TOUCHING THE PAVEMENT
- A. TRUCKS- A HEAVY VEHICLE INVOLVED PRIMARILY IN THE TRANSPORT OF GOODS OR IN THE DELIVERY OF A SERVICE.
  - B. RV- A HEAVY VEHICLE OPERATED BY A PRIVATE MOTORIST AND INVOLVED IN THE TRANSPORT OF RECREATIONAL EQUIPMENT OR FACILITIES.
  - C. BUSES- A HEAVY VEHICLE INVOLVED IN THE TRANSPORTATION OF GROUPS OF PEOPLE.

TIME	PEDESTRIANS					HEAVY VEHICLES		
	APP. #1	APP. #2	APP. #3	APP. #4	15 MIN TOT	TRUCKS	RV	BUS
6:00-6:15AM						4		
6:15-6:30						10		2
6:30-6:45						10		2
6:45-7:00						18		5
<b>HOURLY TOTAL</b>						<b>HOURLY TOTAL</b>		<b>51</b>
7:00-7:15						13		8
7:15-7:30						16		2
7:30-7:45						30		8
7:45-8:00						32		8
<b>HOURLY TOTAL</b>						<b>HOURLY TOTAL</b>		<b>117</b>
8:00-8:15						20		4
8:15-8:30						19		5
8:30-8:45						29	2	4
8:45-9:00						26		
<b>HOURLY TOTAL</b>						<b>HOURLY TOTAL</b>		<b>109</b>
9:00-9:15								
9:15-9:30								
9:30-9:45								
9:45-10:00								
<b>HOURLY TOTAL</b>						<b>HOURLY TOTAL</b>		
10:00-10:15								
10:15-10:30								
10:30-10:45								
10:45-11:00								
<b>HOURLY TOTAL</b>						<b>HOURLY TOTAL</b>		
11:00-11:15								
11:15-11:30								
11:30-11:45								
11:45-12:00								
<b>HOURLY TOTAL</b>						<b>HOURLY TOTAL</b>		
12:00-12:15								
12:15-12:30								
12:30-12:45								
12:45-1:00								
<b>HOURLY TOTAL</b>						<b>HOURLY TOTAL</b>		
1:00-1:15								
1:15-1:30								
1:30-1:45								
1:45-2:00								
<b>HOURLY TOTAL</b>						<b>HOURLY TOTAL</b>		



NORTH

APP. #1= EB TH 10
APP. #2= SB CR 57 (SUNFISH LAKE BLVD)
APP. #3= WB TH 10
APP. #4= NB SUNFISH LAKE BLVD

COUNT LOCATION: TH 10 @ CR 57 (SUNFISH LK BLVD)

DATE: 3/18/93

APP. #2

APP. #1

APP. #3

APP. #4

HEAVY VEHICLE- ANY VEHICLE HAVING MORE THAN FOUR TIRES TOUCHING THE PAVEMENT

- A. TRUCKS- A HEAVY VEHICLE INVOLVED PRIMARILY IN THE TRANSPORT OF GOODS OR IN THE DELIVERY OF A SERVICE.
- B. RV- A HEAVY VEHICLE OPERATED BY A PRIVATE MOTORIST AND INVOLVED IN THE TRANSPORT OF RECREATIONAL EQUIPMENT OR FACILITIES.
- C. BUSES- A HEAVY VEHICLE INVOLVED IN THE TRANSPORTATION OF GROUPS OF PEOPLE.

TIME	PEDESTRIANS					HEAVY VEHICLES		
	APP. #1	APP. #2	APP. #3	APP. #4	15 MIN TOT	TRUCKS	RV	BUS
2:00-2:15PM								
2:15-2:30								
2:30-2:45								
2:45-3:00								
<b>HOURLY TOTAL</b>						<b>HOURLY TOTAL</b>		
3:00-3:15						30		4
3:15-3:30						24		3
3:30-3:45						24	1	4
3:45-4:00						17	1	4
<b>HOURLY TOTAL</b>						<b>HOURLY TOTAL</b>		112
4:00-4:15						20	1	6
4:15-4:30						20	2	4
4:30-4:45						21	1	2
4:45-5:00						13		
<b>HOURLY TOTAL</b>						<b>HOURLY TOTAL</b>		90
5:00-5:15						15		2
5:15-5:30						17		
5:30-5:45						7	1	1
5:45-6:00						6		3
<b>HOURLY TOTAL</b>						<b>HOURLY TOTAL</b>		52
6:00-6:15								
6:15-6:30								
6:30-6:45								
6:45-7:00								
<b>HOURLY TOTAL</b>						<b>HOURLY TOTAL</b>		
7:00-7:15								
7:15-7:30								
7:30-7:45								
7:45-8:00								
<b>HOURLY TOTAL</b>						<b>HOURLY TOTAL</b>		
8:00-8:15								
8:15-8:30								
8:30-8:45								
8:45-9:00								
<b>HOURLY TOTAL</b>						<b>HOURLY TOTAL</b>		
9:00-9:15								
9:15-9:30								
9:30-9:45								
9:45-10:00								
<b>HOURLY TOTAL</b>						<b>HOURLY TOTAL</b>		