
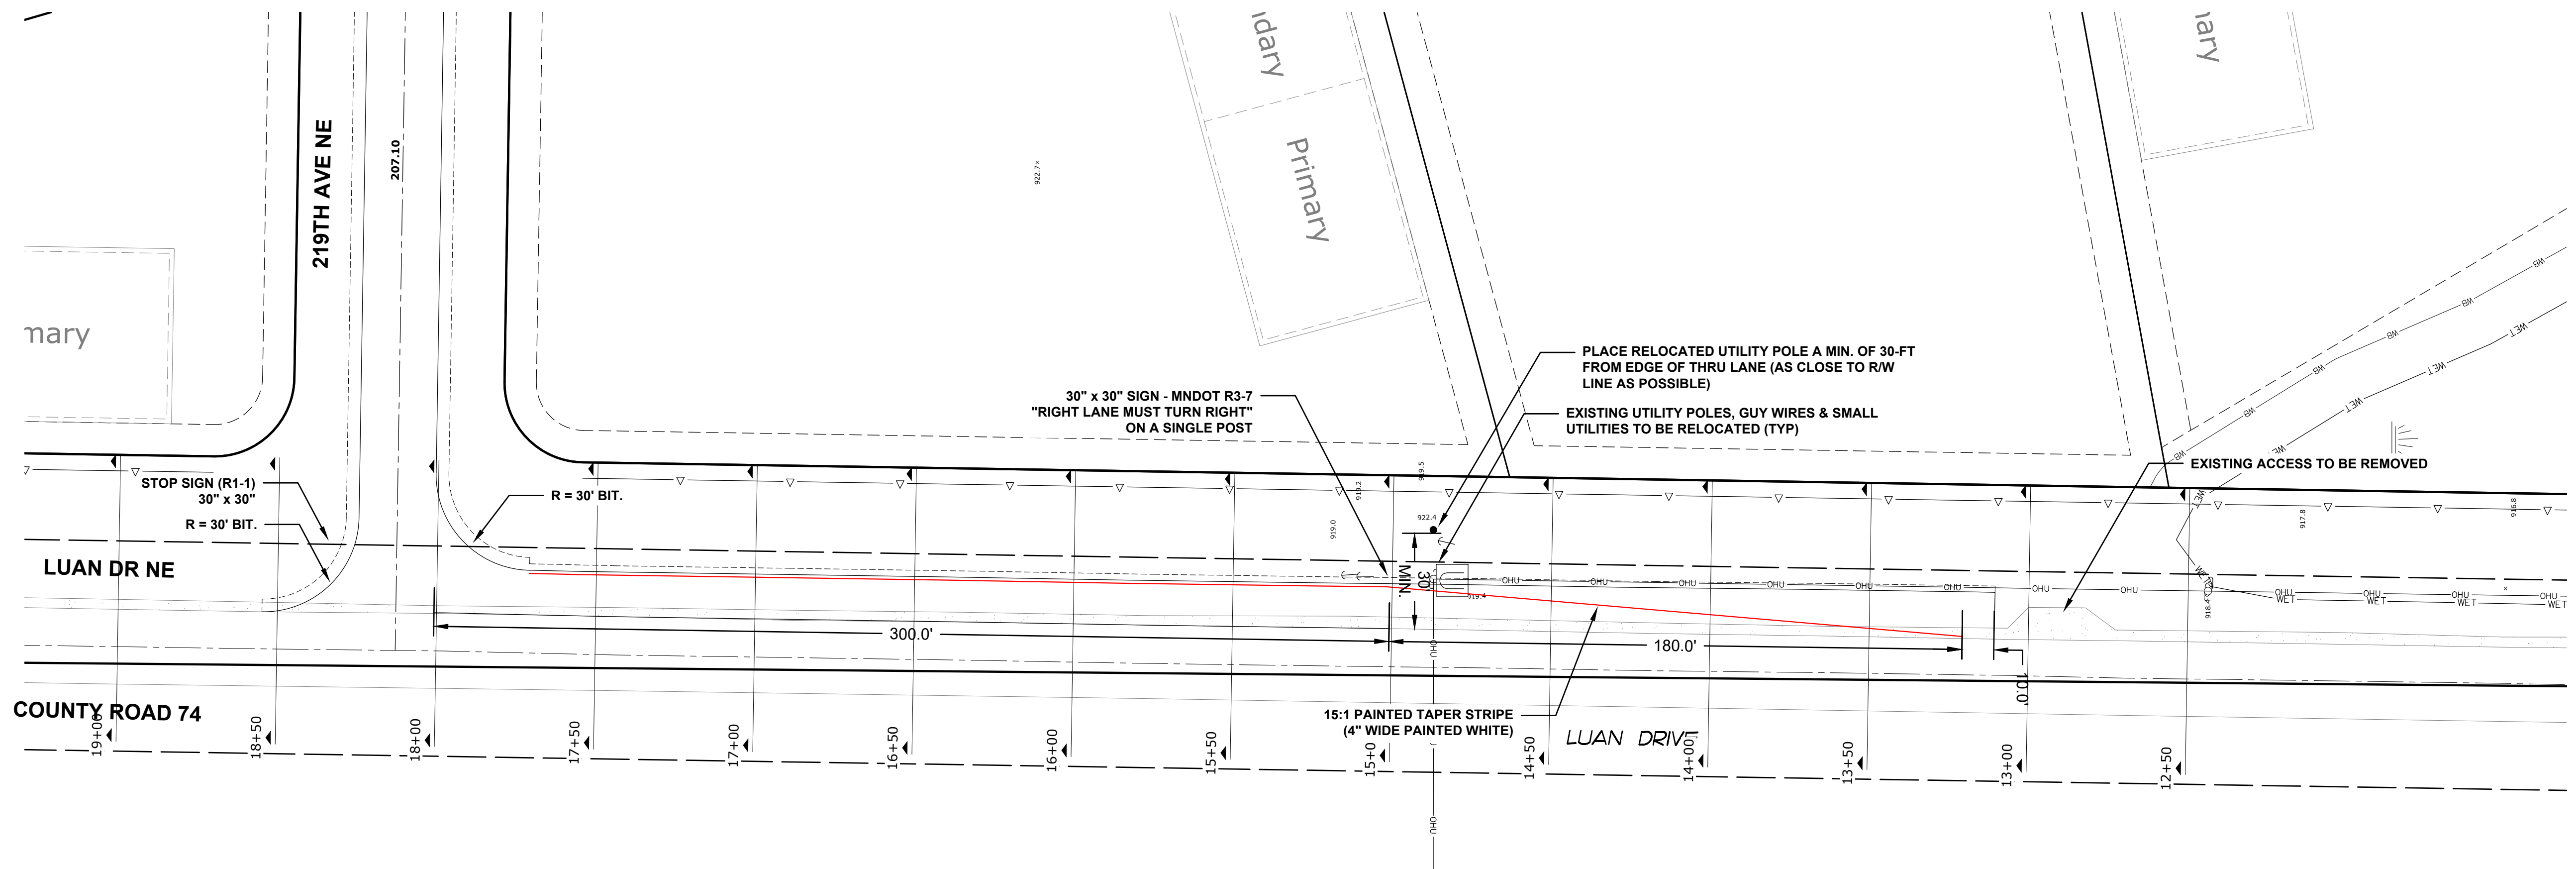


|  |                            |                                                                |
|--|----------------------------|----------------------------------------------------------------|
|  | — x ————— x —————          | DENOTES FENCE                                                  |
|  |                            | DENOTES SOIL BORING (TRADEWELL SOIL TESTING)                   |
|  | PZ                         | DENOTES PIEZOMETER                                             |
|  |                            | DENOTES CABLE PEDESTAL                                         |
|  |                            | DENOTES TELEPHONE PEDESTAL                                     |
|  |                            | DENOTES MISC. UTILITY PEDESTAL                                 |
|  |                            | DENOTES GAS METER                                              |
|  |                            | DENOTES UTILITY POLE                                           |
|  |                            | DENOTES GUY WIRE                                               |
|  |                            | DENOTES STORM FLARED-END                                       |
|  | — OHW —————                | DENOTES OVERHEAD WIRE                                          |
|  | — > —————                  | DENOTES STORM SEWER PIPE                                       |
|  |                            | DENOTES APPROX. FEMA BOUNDARY                                  |
|  | - - - - - BLD SB - - - - - | DENOTES BUILDING SETBACK LINE                                  |
|  | — WET —————                | DENOTES WETLAND DELINEATION BY KJOLHAUG ENVIRONMENTAL SERVICES |
|  | — WB —————                 | DENOTES WETLAND BUFFER LINE                                    |
|  |                            | DENOTES GRAVEL SURFACE                                         |
|  |                            | DENOTES BITUMINOUS SURFACE                                     |
|  |                            | DENOTES PROPOSED STORM SEWER PIPE                              |
|  |                            | DENOTES PROPOSED STORM SEWER FLARED-END                        |
|  |                            | DENOTES PROPOSED RIPRAP                                        |

1. SEE SHEET C0 FOR ADDITIONAL CONSTRUCTION NOTES.
2. SEE SHEETS C4.1 AND C4.2 FOR STANDARD DETAILS.
3. SEE SHEETS C5.1 AND C5.2 FOR STORMWATER POLLUTION PREVENTION PLAN.

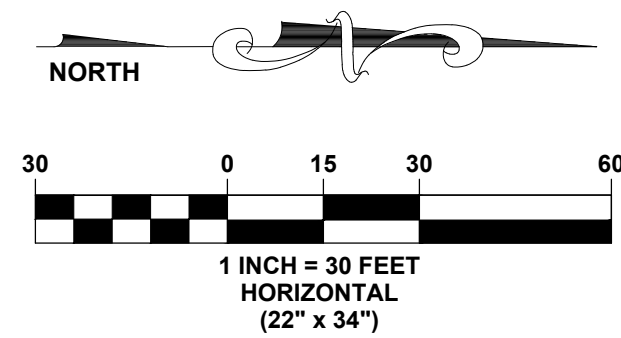

1. ALL INSTALLATIONS SHALL BE IN ACCORDANCE WITH MNDOT SPECIFICATIONS (LATEST EDITION)
2. ALL DISTURBED SOIL WITHIN COUNTY RIGHT-OF-WAY MUST BE SEEDED (MNDOT 25-141) & MULCHED (TYPE 1, DISC ANCHORED)
3. USE ALL STRAW FIBER BLANKET FOR DITCH SLOPES OF 3:1 OR GREATER
4. PAVEMENT MARKINGS SHALL BE EPOXY
5. CONTRACTOR TO CONTACT ANOKA COUNTY PERMITS SECTION AT (763) 324-3176 TO OBTAIN THE RIGHT-OF-WAY PERMIT.













[illegible]

**PLOWE**  
ENGINEERING, INC.  
6776 LAKE DRIVE  
SUITE 110  
LINO LAKES, MN 55014  
PHONE: (651) 361-8210  
FAX: (651) 361-8701

SHEET

### 3.1



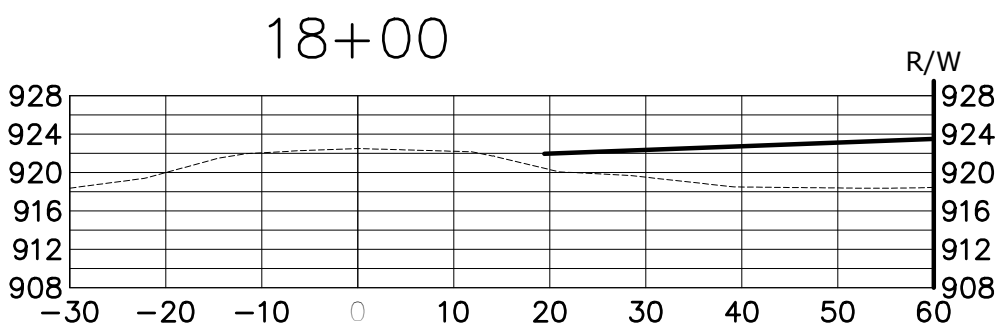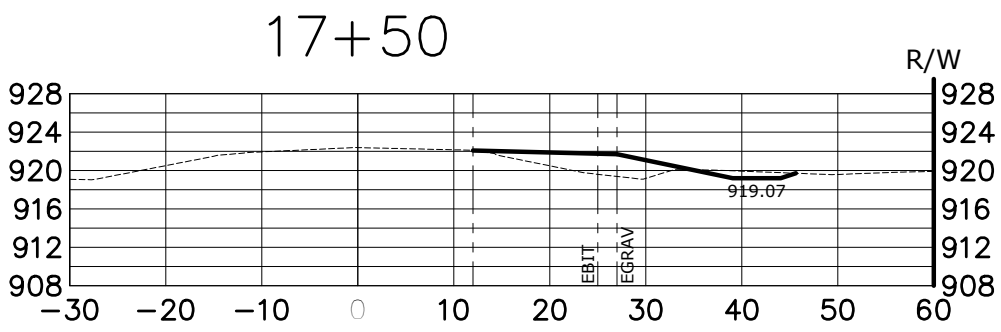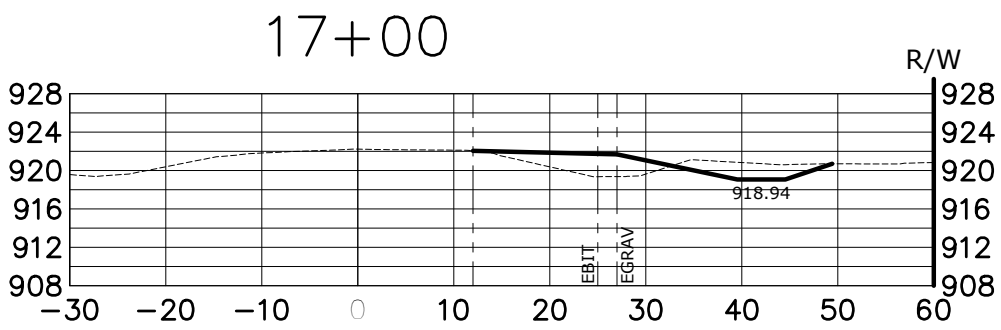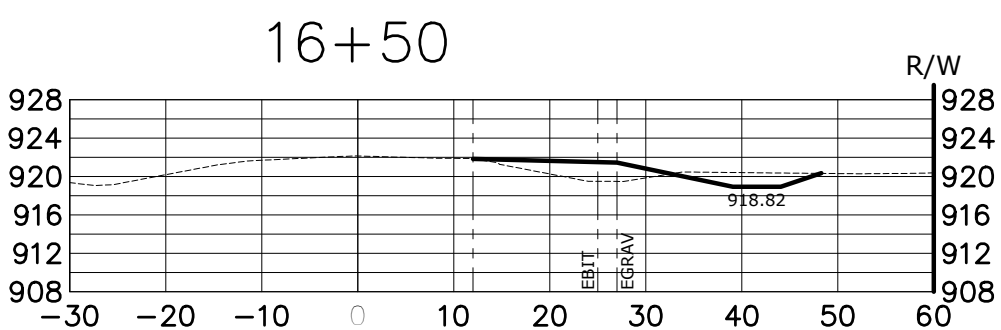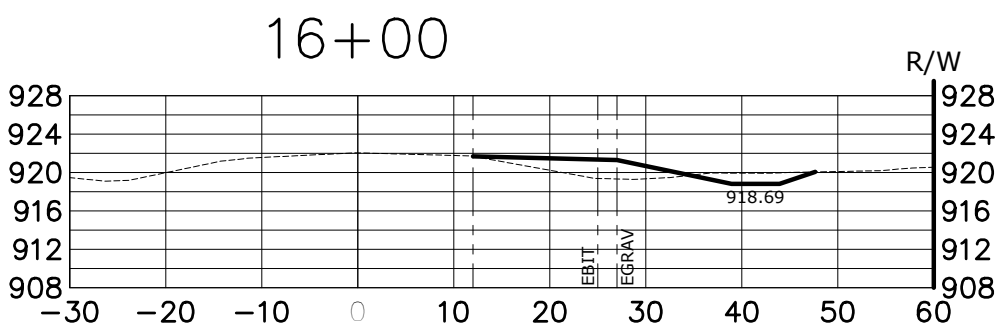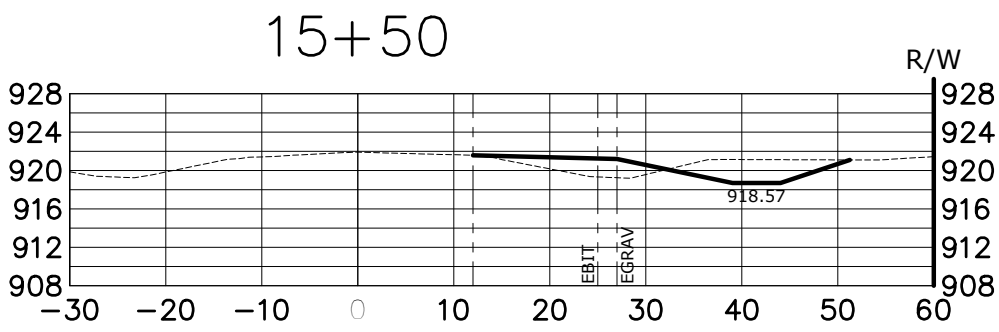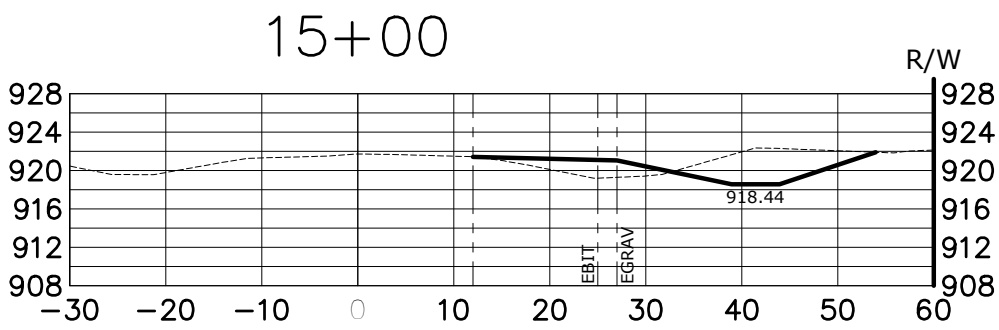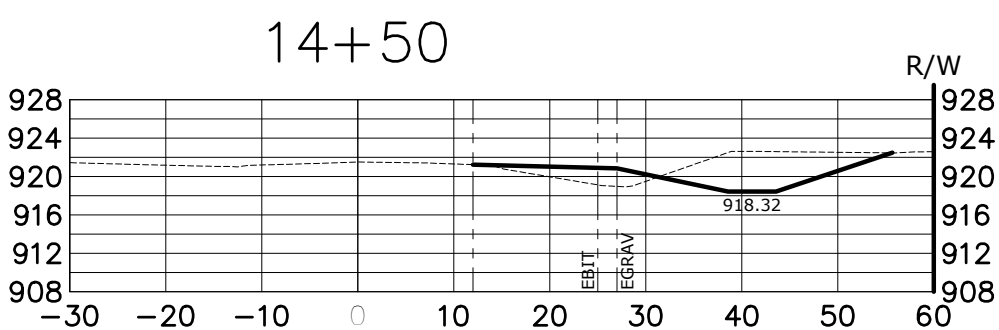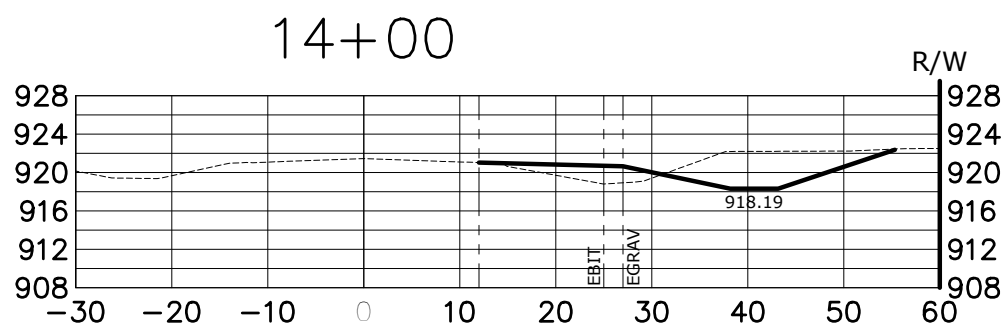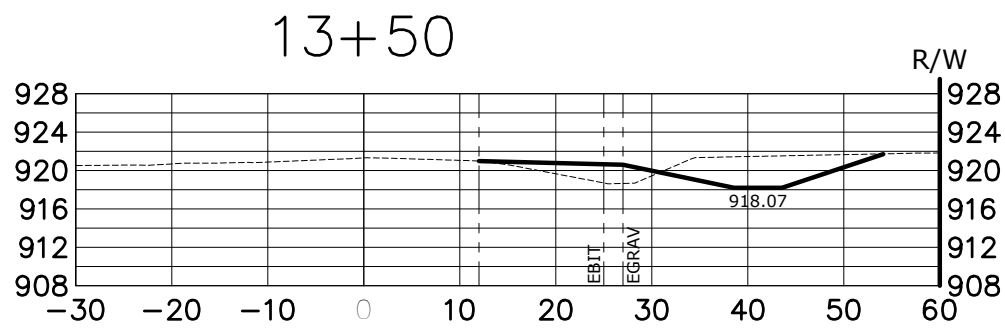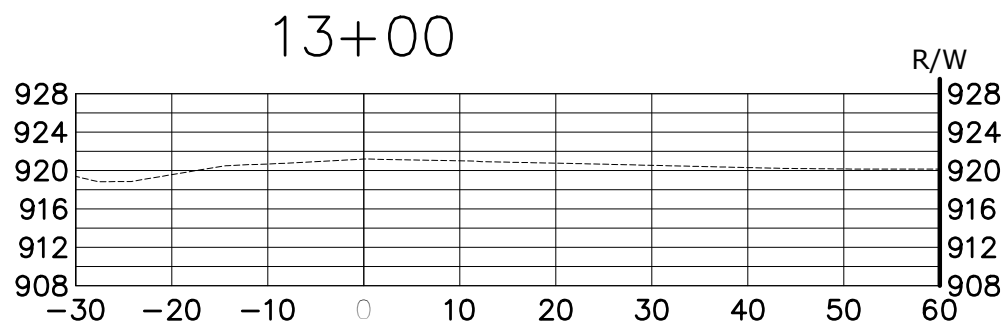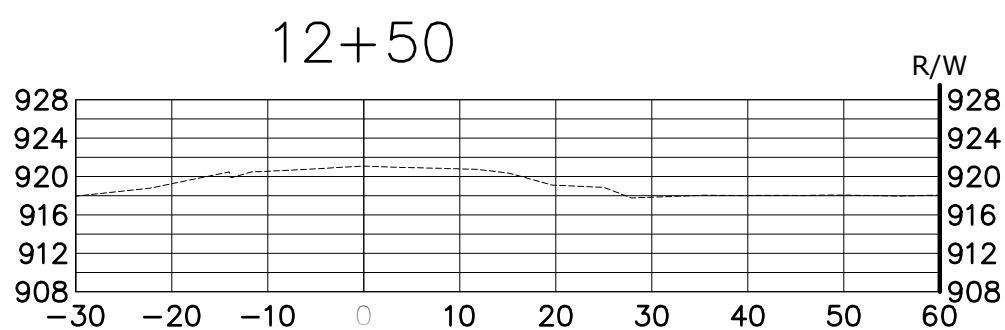

| 1   | 1-9-24 | CITY REVIEW COMMENTS #1 |
|-----|--------|-------------------------|
| 2   | 2-5-24 | ACHD COMMENTS           |
| 3   |        |                         |
| 4   |        |                         |
| 5   |        |                         |
| 6   |        |                         |
| 7   |        |                         |
| 8   |        |                         |
| NO. | DATE   | DESCRIPTION             |

|                    |
|--------------------|
| DRAWN BY:<br>AG    |
| JOB NO:<br>23-2116 |
| CHECK BY:<br>CWP   |
| DATE:<br>10/10/23  |



**PLOWE**  
ENGINEERING, INC.  
6776 LAKE DRIVE  
SUITE 100  
LIND LAKES, MN 55014  
PHONE: (651) 361-8210  
FAX: (651) 361-8701