
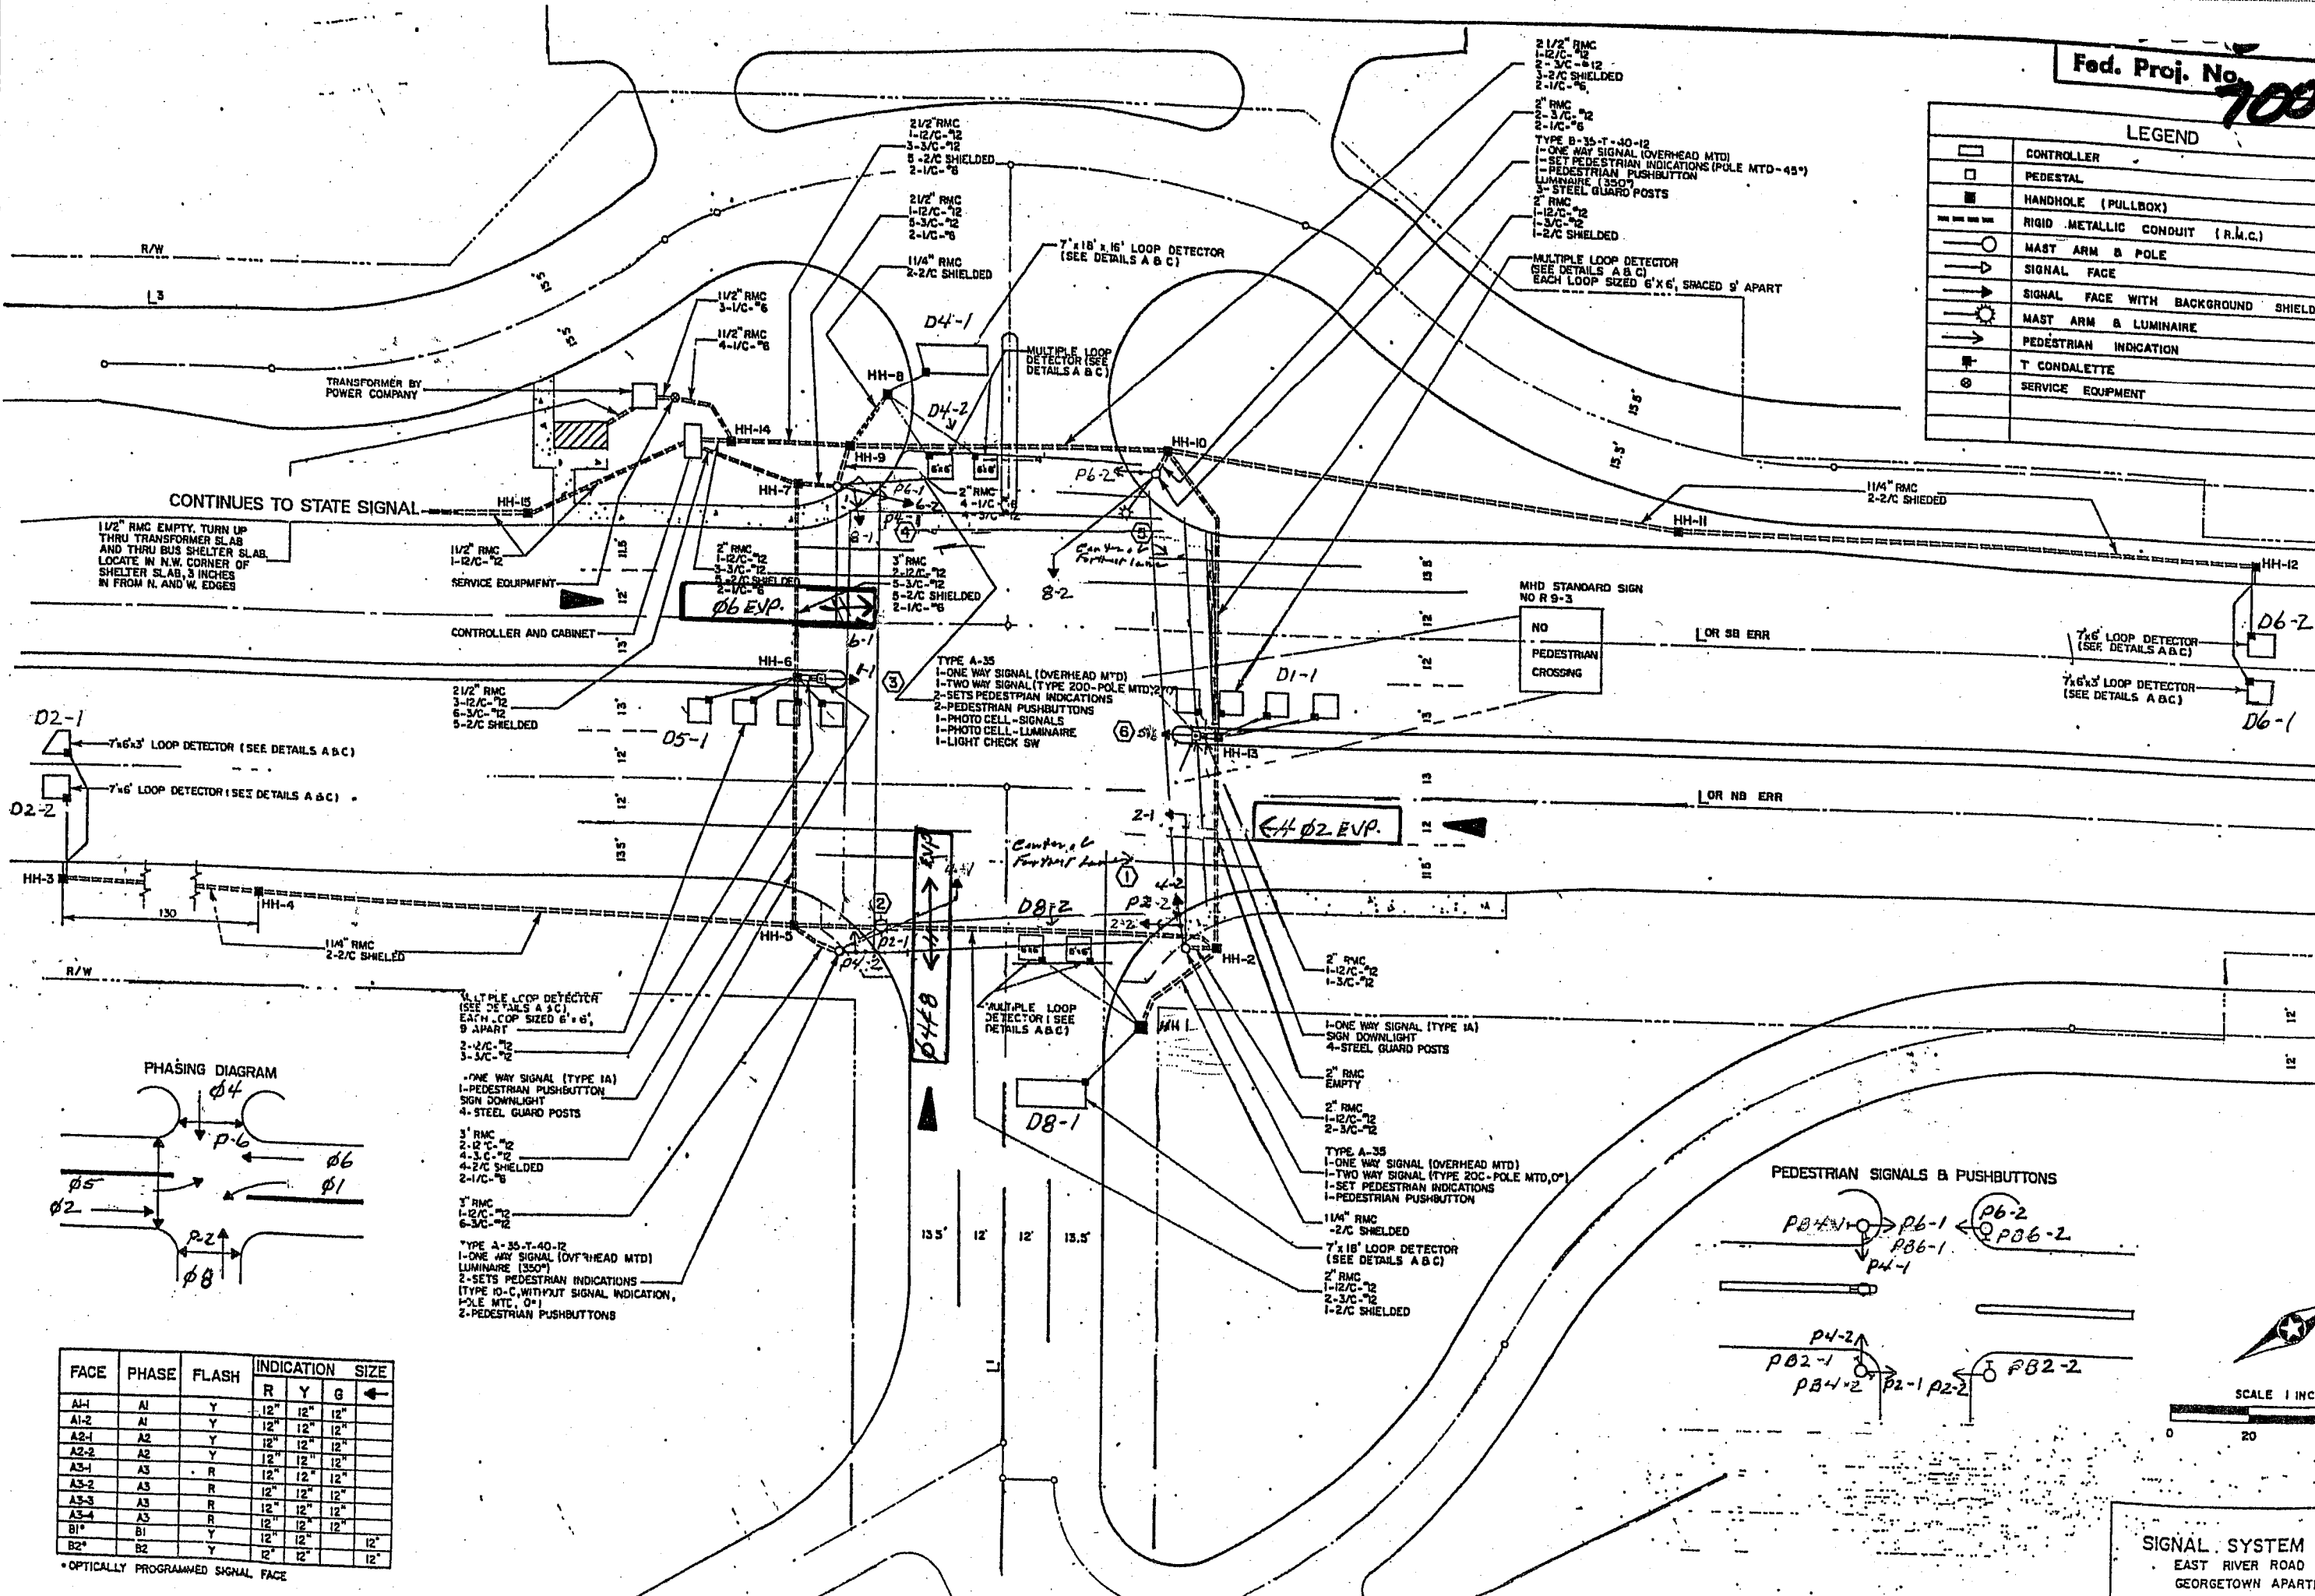


No. 7003

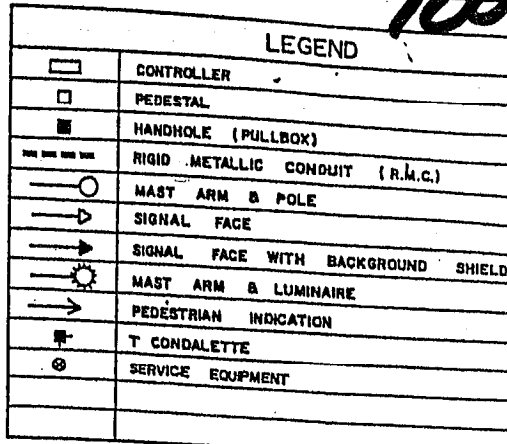

| FACE | PHASE | FLASH | INDICATION |     |     | SIZE |
|------|-------|-------|------------|-----|-----|------|
|      |       |       | R          | Y   | G   |      |
| A1-1 | A1    | Y     | 12"        | 12" | 12" |      |
| A1-2 | A1    | Y     | 12"        | 12" | 12" |      |
| A2-1 | A2    | Y     | 12"        | 12" | 12" |      |
| A2-2 | A2    | Y     | 12"        | 12" | 12" |      |
| A3-1 | A3    | R     | 12"        | 12" | 12" |      |
| A3-2 | A3    | R     | 12"        | 12" | 12" |      |
| A3-3 | A3    | R     | 12"        | 12" | 12" |      |
| A3-4 | A3    | R     | 12"        | 12" | 12" |      |
| B1*  | B1    | Y     | 12"        | 12" | 12" |      |
| B2*  | B2    | Y     | 12"        | 12" | 12" |      |

• OPTICALLY PROGRAMMED SIGNAL FAC

SIGNAL SYSTEM  
EAST RIVER ROAD  
GEORGETOWN APART

1. PROVIDE TERMINAL S  
ALL STANDARDS WITH  
ALL CONDUCTORS IN  
OF CONDUCTORS FOR S

- INSTALL GROUNDING AS SPEC

| CONDUCTOR COLOR CODE |                          |
|----------------------|--------------------------|
| R                    | RED                      |
| O                    | ORANGE                   |
| BL                   | BLUE                     |
| WH                   | WHITE                    |
| R/BLK                | RED WITH BLACK TRACER    |
| O/BLK                | ORANGE WITH BLACK TRACER |
| BL/BLK               | BLUE WITH BLACK TRACER   |
| WH/BLK               | WHITE WITH BLACK TRACER  |
| BLK                  | BLACK                    |
| BLK/WH               | BLACK WITH WHITE         |
| G/BLK                | GREEN WITH BLACK TRACER  |
| G                    | GREEN                    |

RED  
ORANGE  
BLUE  
WHITE  
BLK-RED WITH BLACK TRACER  
BLK-ORANGE WITH BLACK TRACER  
BLK-BLUE WITH BLACK TRACER  
BLK-WHITE WITH BLACK TRACER  
K-BLACK  
K/WH-BLACK WITH WHITE TRACER  
BLK-GREEN WITH BLACK TRACER  
GREEN

6448  
FVP DET