
## ABERLE ADDITION

CITY OF BLAINE - ANOKA CO. MN.

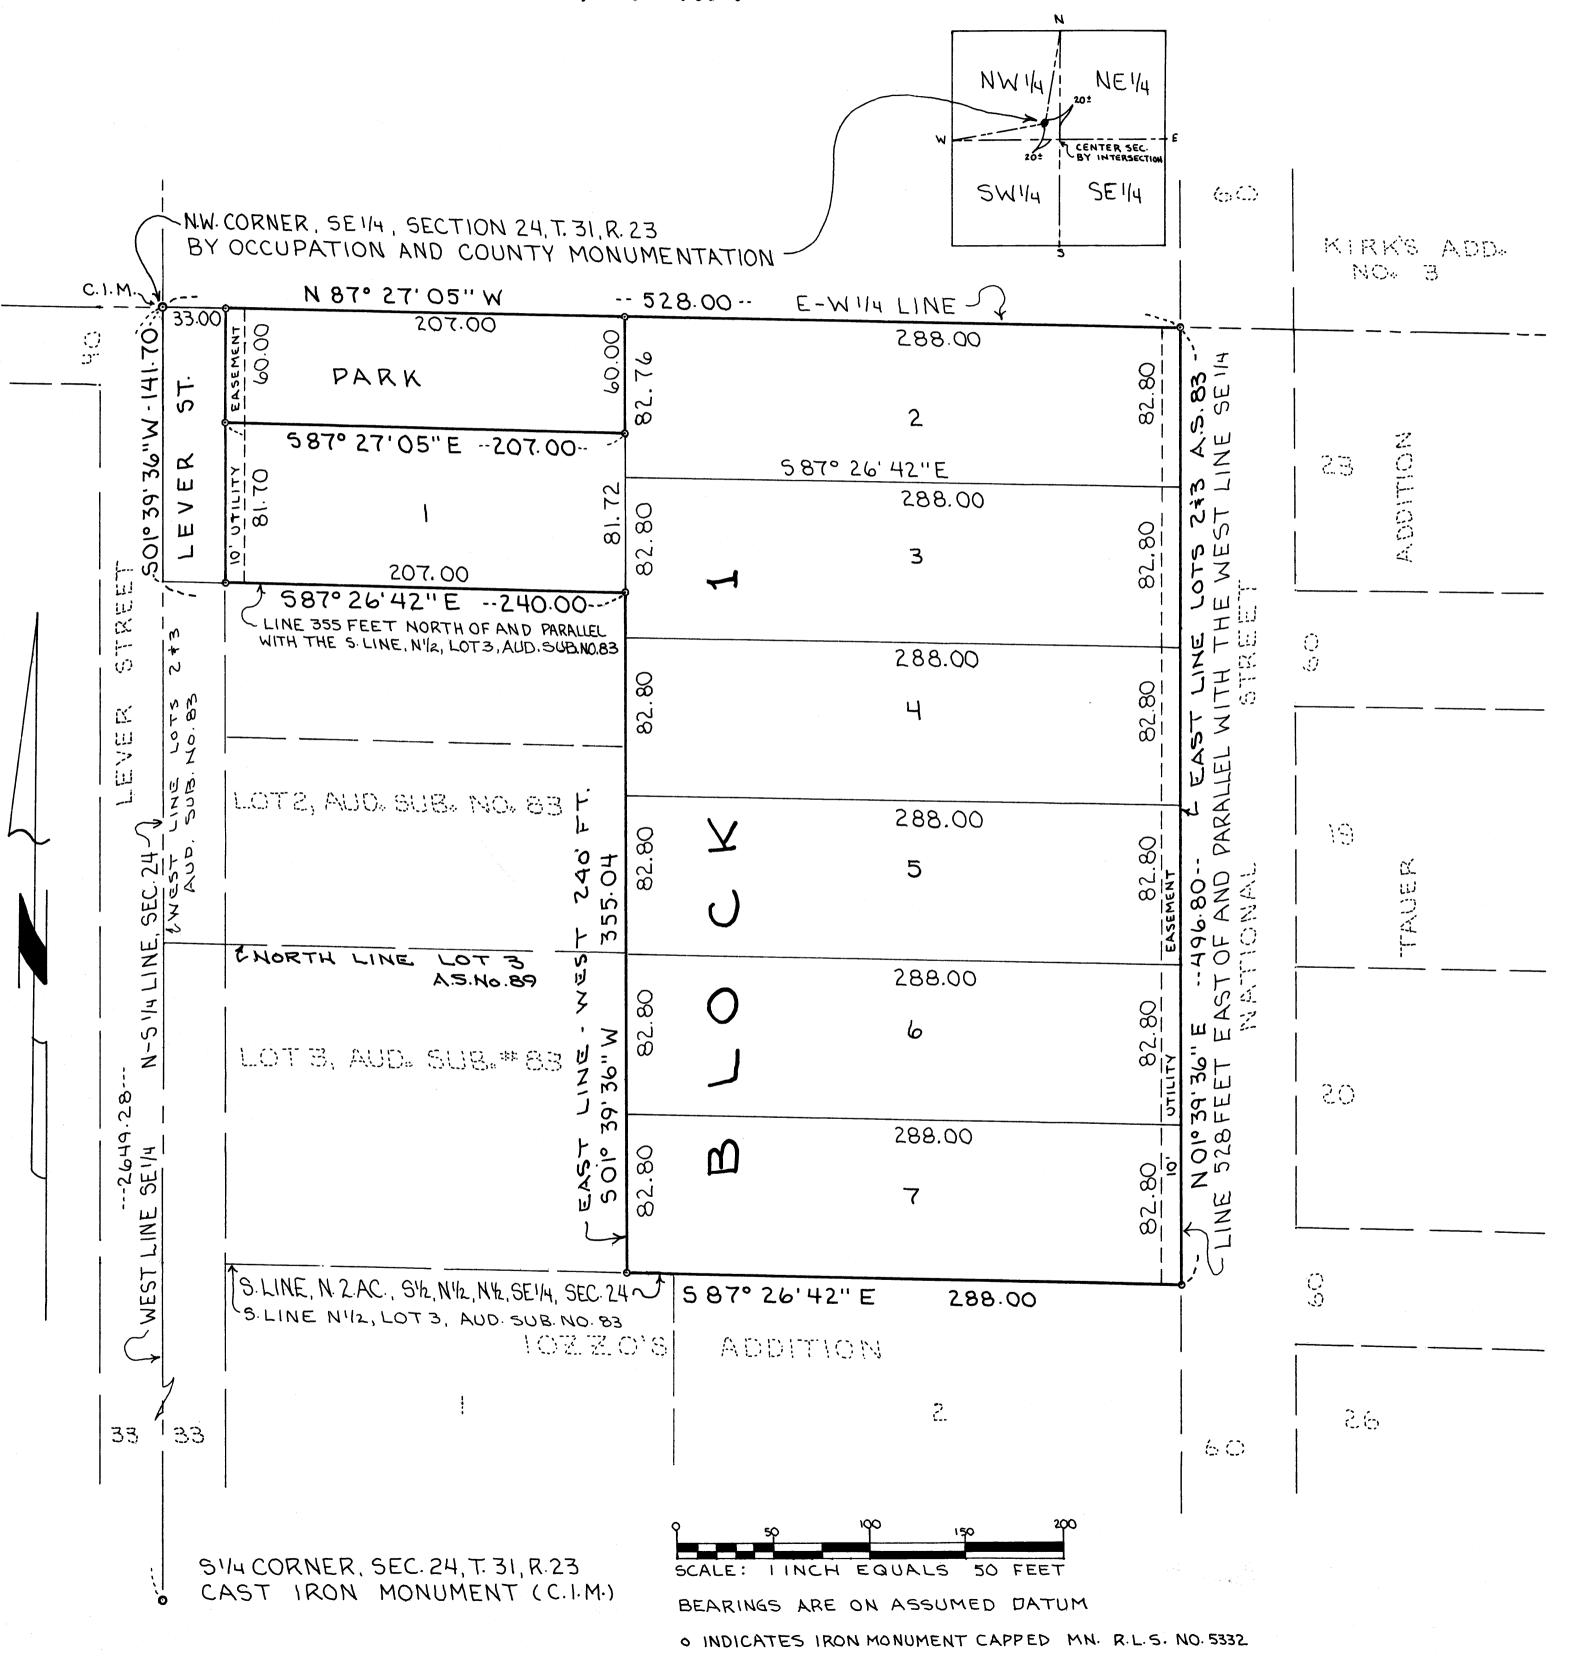

KNOW ALL PERSONS BY THESE PRESENTS: That Francis R. Aberle and Alice L. Aberle, husband and wife, owners and proprietors of the following described property to wit:

Lot 2, Auditor's Subdivision No. 83, Anoka County, Minnesota, except that part of the west 240 feet of said Lot 2, lying southerly of a line drawn parallel with and 355 feet northerly of the south line of the North Half of Lot 3, Auditor's Subdivision No. 83

TOGETHER WITH

The North Half of Lot 3, Auditor's Subdivision No. 83, Anoka County, Minnesota, except the west 240 feet thereof.

Have caused the same to be surveyed and platted as ABERLE ADDITION and do hereby donate and dedicate to the public, for public use forever, the street, utility easements and park as shown on the plat.

Francis R. Aberle

Alice L. Aberle

STATE OF MINNESOTA COUNTY OF COUNTY

)
The foregoing instrument was acknowledged before me this 7 day of 197 8 by Francis R. Aberle and Alice L. Aberle, husband and wife.

by Francis R. Aberle and Alice L. Aberle, husband and wife.

RUTH J. OLSON NOTARY PUBLIC MINNESOTA

ANOKA COUNTY

MY COMMISSION EXPIRES FEB., 6 1984

My commission expires 2-6-1484

I, James L. Kurth, hereby certify that I have surveyed and platted the property described on the plat as ABERLE ADDITION; that this plat is a correct representation of said survey; that all distances are correctly shown on the plat in feet and hundredths of a foot; that all monuments for the guidance of future surveys have been correctly placed in the ground as shown on the plat; that the outside boundary lines are correctly designated on the plat and that there are no wet lands or public highways to be designated on the plat other than as shown.

James L. Kurth, Land Surveyor
Minnesota Registration No. 5332

STATE OF MINNESOTA COUNTY OF ANOKA

The above certificate subscribed and sworn to before me this day of April 197 by James L. Kurth, Land Surveyor.

Jeanne M. Kurth, Notary Public, Anoka County, Minnesota My commission expires March 13, 1984

Approved by the City Council of the City of Blaine, Minnesota at a regular meeting held this 20+6 day of

CITY COUNCIL OF THE CITY OF BLAINE, MINNESOTA

Mayor

Manager

Checked and approved this and day of \_\_\_\_\_\_

Roland W. Anderson,
Anoka County Surveyor

495633

OFFICE OF COUNTY RECORDER
STATE OF MINNESOTA, COUNTY OF ANOKA
Thereby certify that the within instrument was filed in this office for record on the MAY 2 1978 A.D., 19
13:15 o'clock PM., and was duly recorded

in book 36 of PLATS page 33

County Recorder

Sy Y. L. Holdliness

AND FRAMERER ENTERED"

19

19

Auditor, Apopa Gouldy

BY

A\$0540057W 278

15.004-