

ADELE FIRST ADDITION

CITY OF FRIDLEY
ANOKA COUNTY, MINNESOTA

SCALE: 1 inch = 40 feet

° INDICATES IRON MONUMENT
BEARINGS SHOWN ARE ASSUMED

ROBERT A. BUSCH
SURVEYOR

KNOW ALL MEN BY THESE PRESENTS: That Wayne R. Whitehill and Adele Whitehill, husband and wife, owners and proprietors of the following described property situated in the County of Anoka, State of Minnesota to wit: Lot 5, Block 1, Moore Lake Hills. Have caused the same to be surveyed and platted as ADELE FIRST ADDITION and do hereby donate and dedicate to the public for public use forever the drainage and utility easement as shown on the annexed plat.

In witness whereof we have hereunto set our hands and affixed our seals this 13 day of February, 1964 A.D.

In presence of: Signed:

Otto J. Meyer and Wayne A. Headlee as to Wayne R. Whitehill
Wayne R. Whitehill

Otto J. Meyer and Wayne A. Headlee as to Adele Whitehill
Adele Whitehill

STATE OF MINNESOTA }
COUNTY OF Anoka } s.s. On this 13 day of February, 1964 A.D., before me, a Notary Public within and for said County and State personally appeared Wayne R. Whitehill and Adele Whitehill, husband and wife, to me personally known to be the persons described in and who executed the foregoing instrument and acknowledged that they executed the same as their own free act and deed.

Otto J. Meyer
Notary Public Anoka County, Minnesota
My Commission Expires Jan 30, 1965

OTTO F. MEYER
Notary Public, Anoka County, Minnesota
My Commission Expires Jan. 30, 1965

I hereby certify that I have surveyed and platted the property described on this plat as ADELE FIRST ADDITION; that this plat is a true and correct representation of said; that all distances are correctly shown on the plat in feet and decimals of a foot; that all monuments for the guidance of future surveys have been correctly placed in the ground as shown on the annexed plat; and that there are no wet lands or public highways to be designated on said plat other than as shown thereon; that the outside boundary lines are correctly designated on the plat

Robert A. Busch
Registered Land Surveyor
Minnesota Registration No. 7089

STATE OF MINNESOTA }
COUNTY OF Hennepin } s.s. The above certificate was subscribed and sworn to before me, a Notary Public, within and for said County and State on this 14 day of Nov., 1963 A.D.

Mae Vik
Notary Public Hennepin County, Minnesota
My Commission Expires Feb 5, 1967


Checked and approved this 14th day of February, 1964 A.D.

Roland W. Anderson Anoka County Surveyor

I HEREBY CERTIFY THAT THE TAXES PAYABLE IN THE YEAR 1964 ON THE LANDS DESCRIBED WITHIN ARE PAID
Robert A. Peterson
Anoka County Treasurer

TAXES PAID
This 14th day of Feb. 1964
Kenneth W. Campbell
Auditor, Anoka County, Minn.
Wayne A. Headlee

Office of REGISTRAR OF TITLES
STATE OF MINNESOTA
COUNTY OF ANOKA
I hereby certify that the within instrument was filed in this office on the _____ day of
FEB 14 1964 A. D. 1964 at _____ o'clock P. M.
Arthur Skinger Registrar of Titles
By Allen Boettcher
DEPUTY REGISTRAR OF TITLES

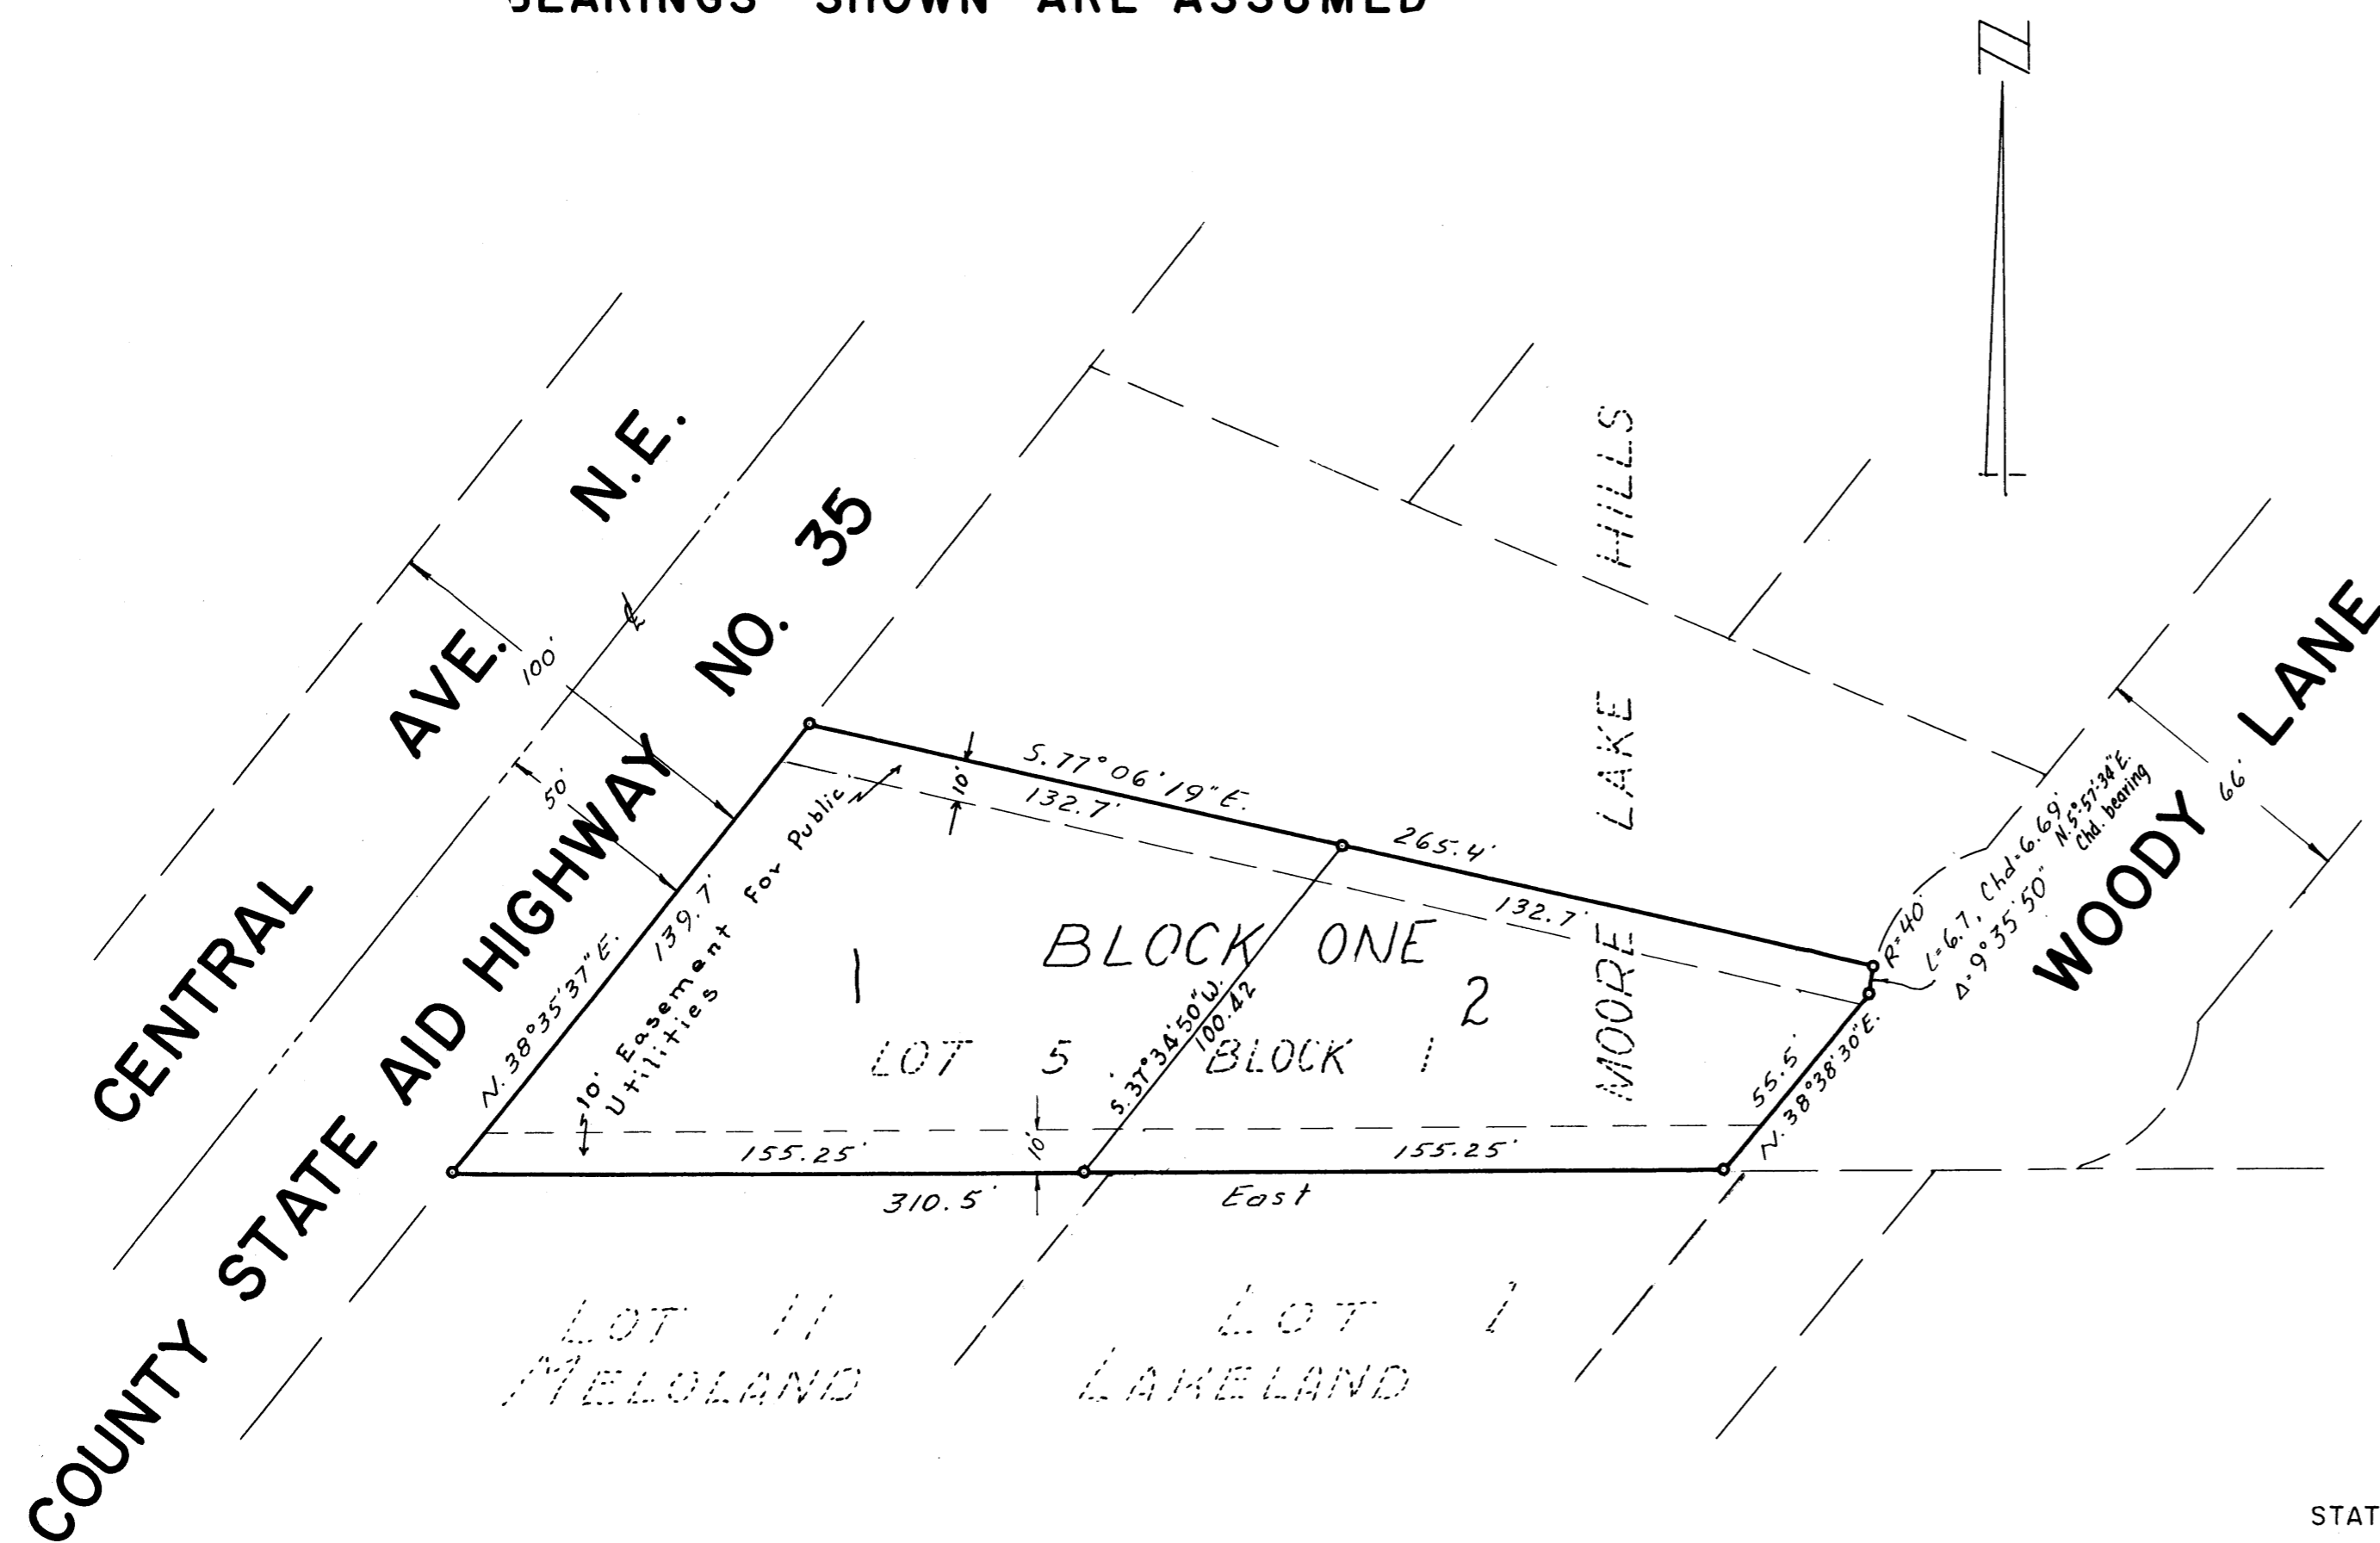

This plat was approved and accepted by the City Council of the City of Fridley, Minnesota at a regular meeting thereof held this 18th day of November, 1963 A.D.

CITY COUNCIL OF THE CITY OF FRIDLEY, MINNESOTA

by William J. Nee its Mayor
by Maxine C. Brunson its City Clerk