


2481

ANDERSONS' PARK

ADDITION
TO FRIDLEY PARK

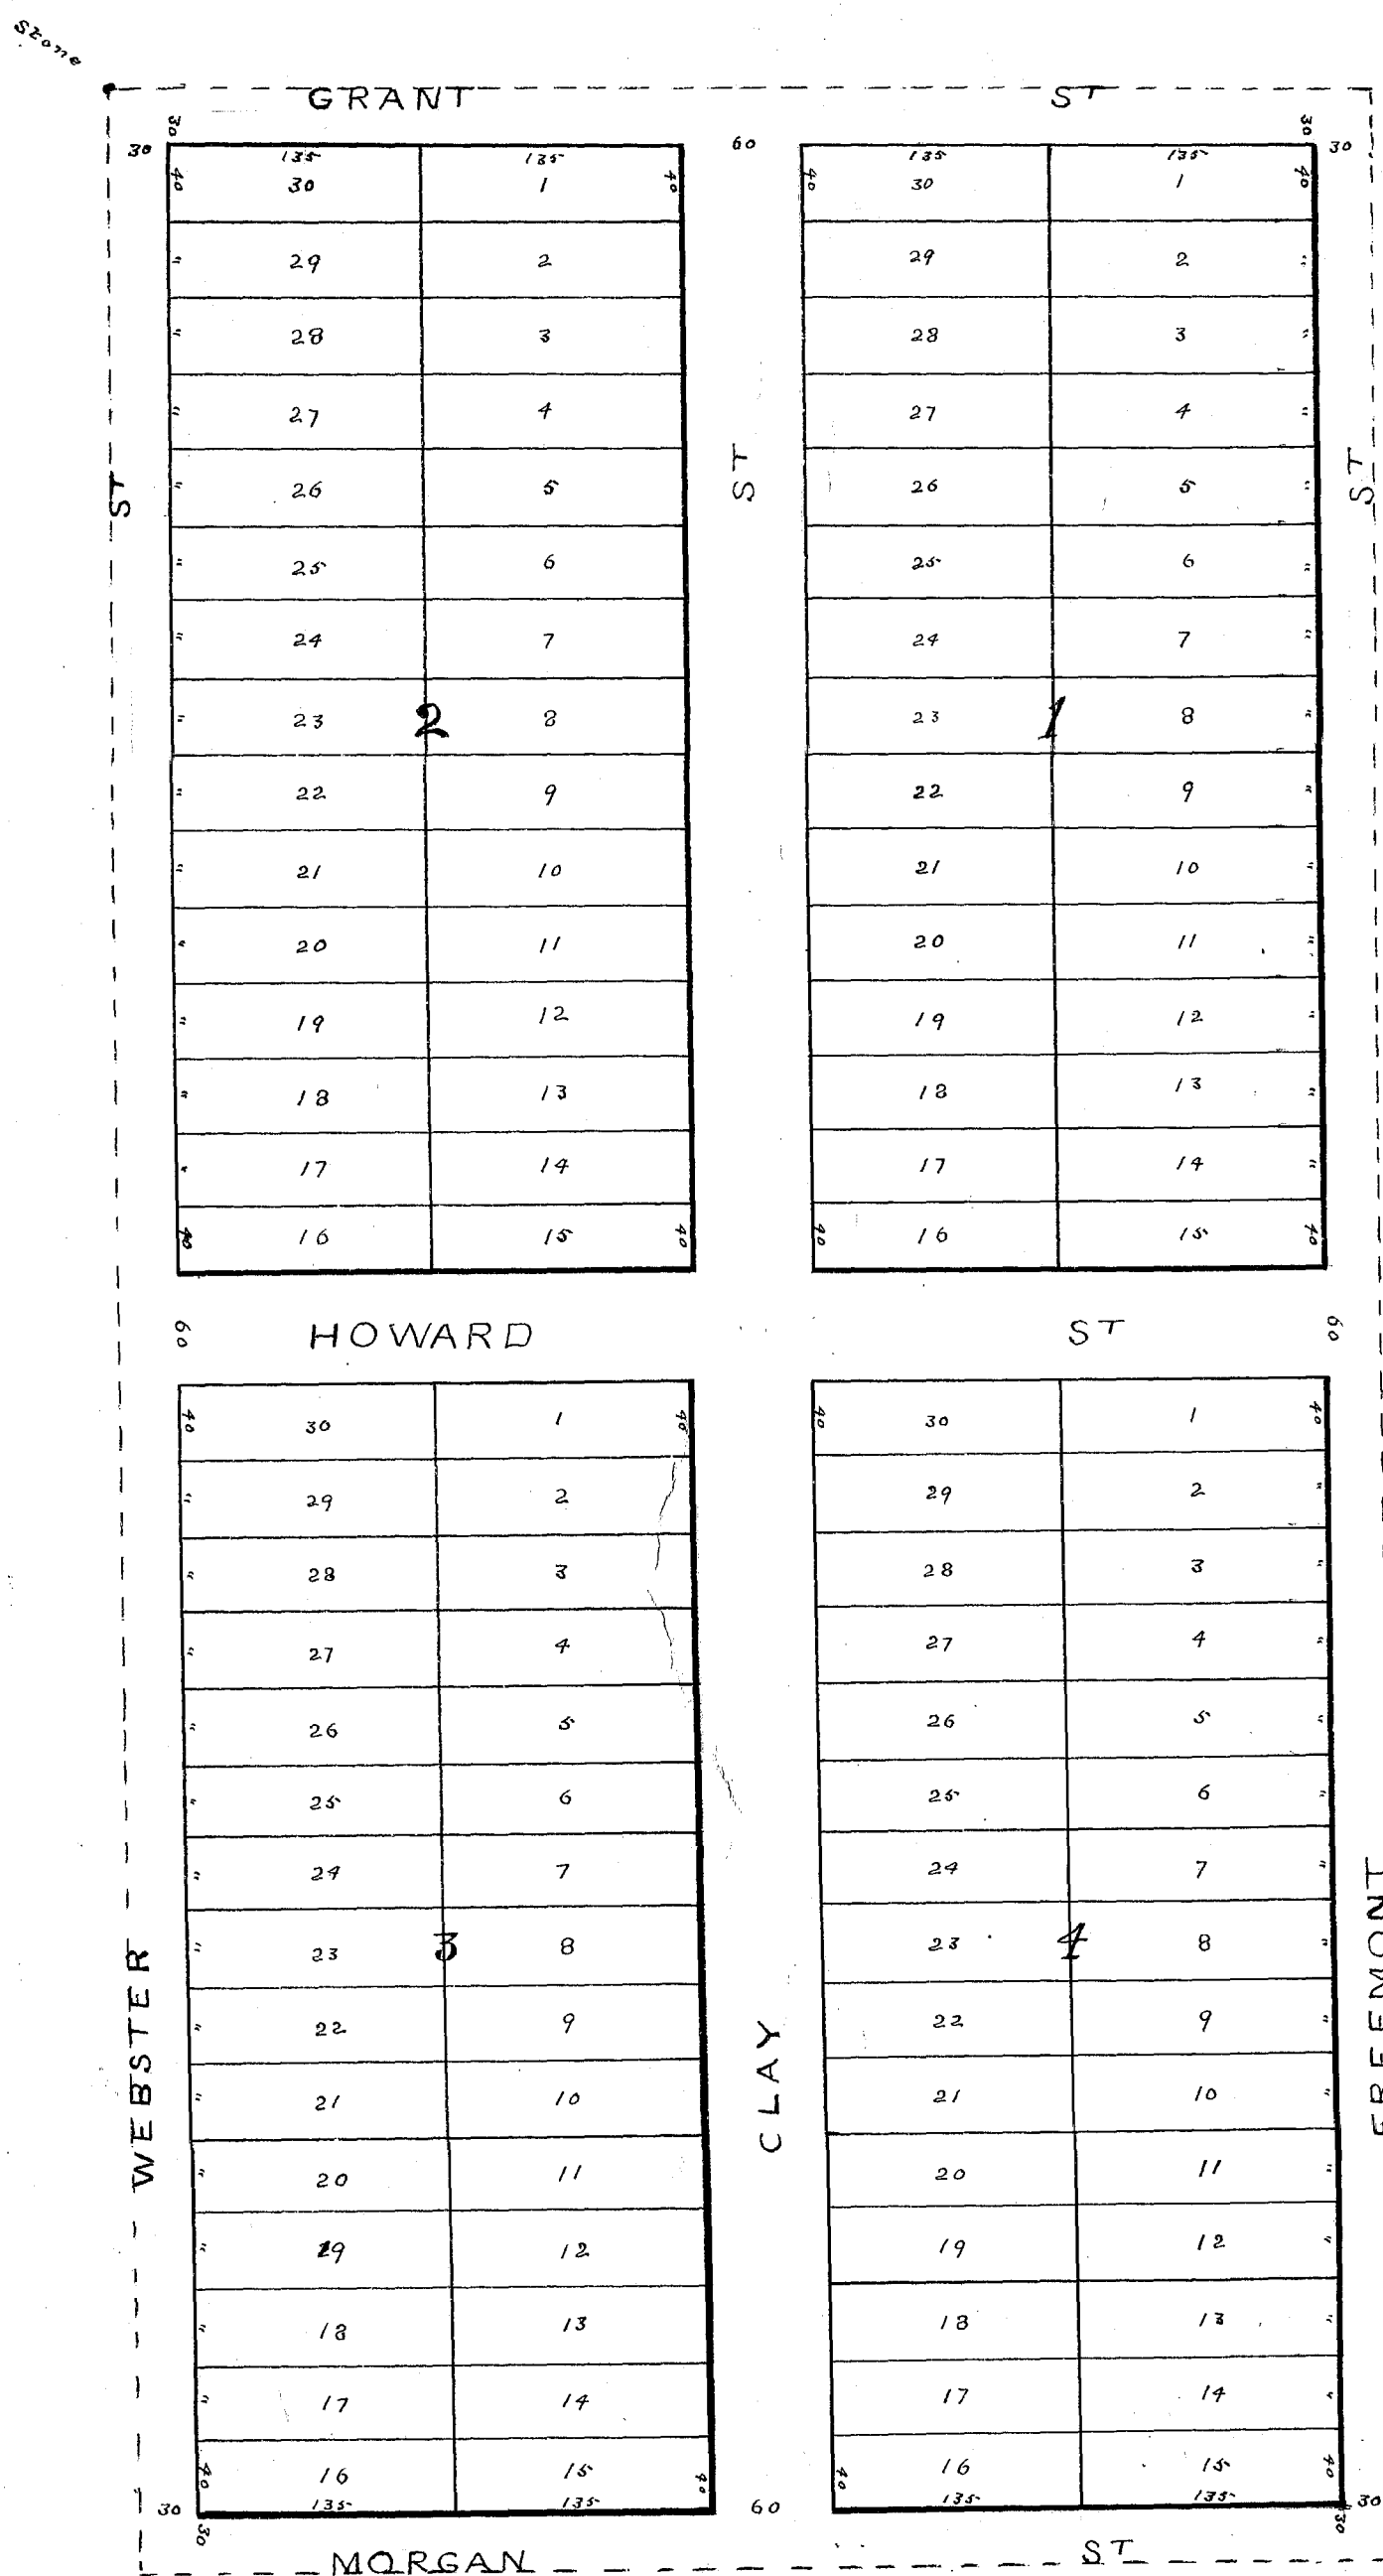

NE 1/4 of the NW 1/4
of the NE 1/4 of Sec 25

*Office of Register of Deeds
City of Hennepin
Place by cert. that this plat was filed in this office
for record on the 17th day of January A.D. 1888 at 11
o'clock P.M. and was recorded in Book 6 of Deeds*

*Participate
Reg. of Deeds
Caroline E. Wilson*

I hereby certify that I have made a survey of a subdivision of Sec 33 T 51 R 23 and that the above is a true and correct Plat of the same described as follows the East 1/2 of the North West 1/4 of the North East 1/4 of Sec 33 T 51 R 23 that the lots and streets in said subdivision are as indicated by the figures upon the above drawing and that I have caused a stone to be placed on the N.E. corner of said subdivision.

*J. R. Lewis
Civil Eng*

State of Minnesota
County of Hennepin
Before me a Notary Public in and for said County on the 30th day of November A.D. 1887 personally came J. R. Lewis to me well known as the person described in and who executed the above certificate and acknowledges the signing of the same as his free act and deed.

*Elijah Bloom
Notary Public
Hennepin Co
Minnesota*

*Copies paid and transferred
January 17th 1888
J. M. Putnam
County Auditor*

Abner and proprietors of the above described real estate do hereby certify that we have caused this same to be surveyed and plotted as indicated by the above drawing and have called the same Andersons Park Addition to Fridley Park and that we hereby dedicate to the Public forever all lands indicated on the above drawing as streets.

*J. R. Lewis
Abner Anderson
Julia Anderson*

State of Minnesota
County of Hennepin
Before me a Notary Public in and for said County on the 30th day of November A.D. 1887 personally came Abner Anderson and his wife Julia Anderson to me well known as the persons described in and who executed the above dedication and acknowledge the signing of the same to be their free act and deed.

*Elijah Bloom
Notary Public
Hennepin Co
Minnesota*

[Handwritten signatures]