




# ANDOVER MARKETPLACE 2ND ADDITION


RED OAKS MANOR 5TH ADDITION

City of Andover  
County of Anoka  
Sec. 34, Twp. 32, Rge 24


BK 19 of Tor Pg 31

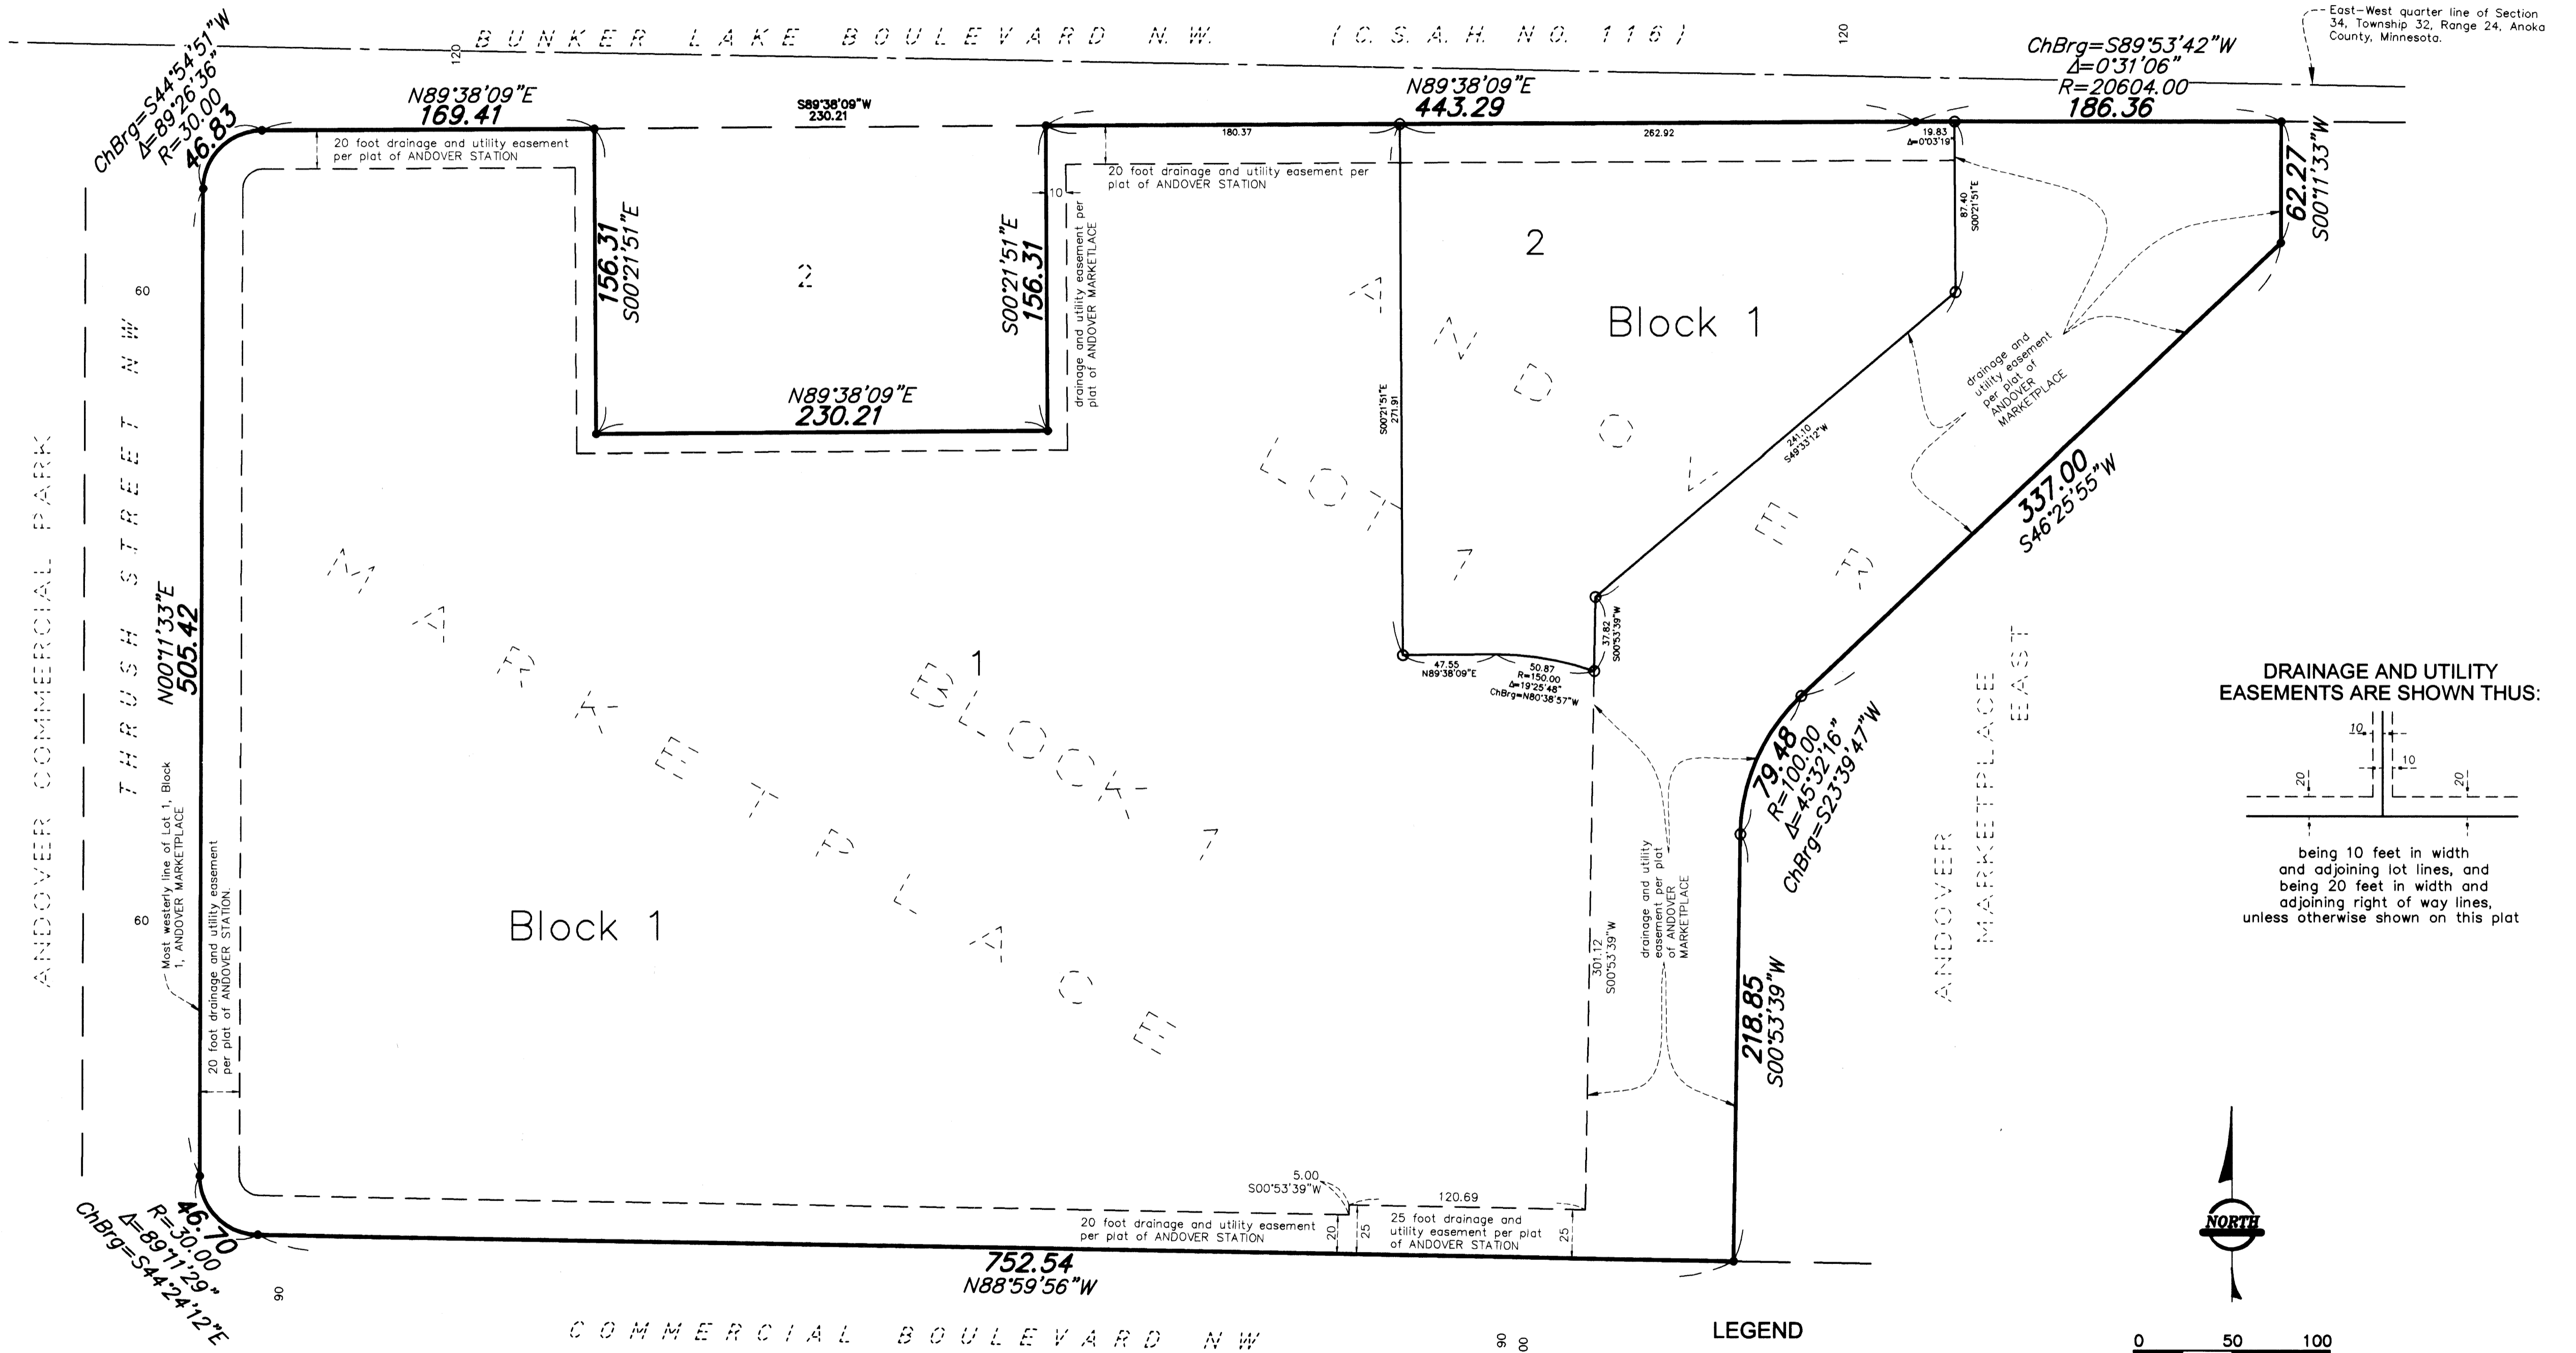

DRAINAGE AND UTILITY EASEMENTS ARE SHOWN THUS:

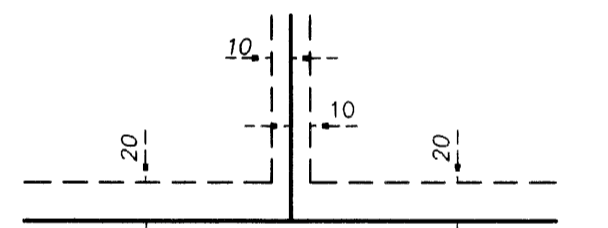

being 10 feet in width and adjoining lot lines, and being 20 feet in width and adjoining right of way lines, unless otherwise shown on this plat

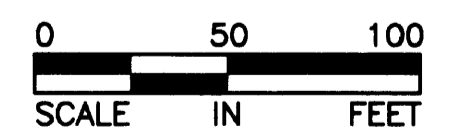

### LEGEND

- Denotes 1/2 inch by 14 inch iron monument set and marked with Minnesota License No. 23968.
- Denotes Found monument.

For the purposes of this plat the Most Westerly line of Lot 1, Block 1, ANDOVER MARKETPLACE is assumed to bear N00°11'33"E.

ANDOVER COMMERCIAL PARK



RLK - Kuusisto, Ltd.