

Original


OFFICE OF REGISTER OF DEEDS,
STATE OF MINNESOTA, COUNTY OF ANOKA
I hereby certify that the within instrument was filed in this office for record on this 29th day of October, 1949, and was duly recorded in book 2 of Plat, page 17.

Eva Bransell
Register of Deeds
By *Marsleen Johnson*
Deputy

ARTHUR E. THOM ACRES

Scale - 1 in = 200 ft.
o Indicates Iron Monument

R.C. Wolfgram
Surveyor

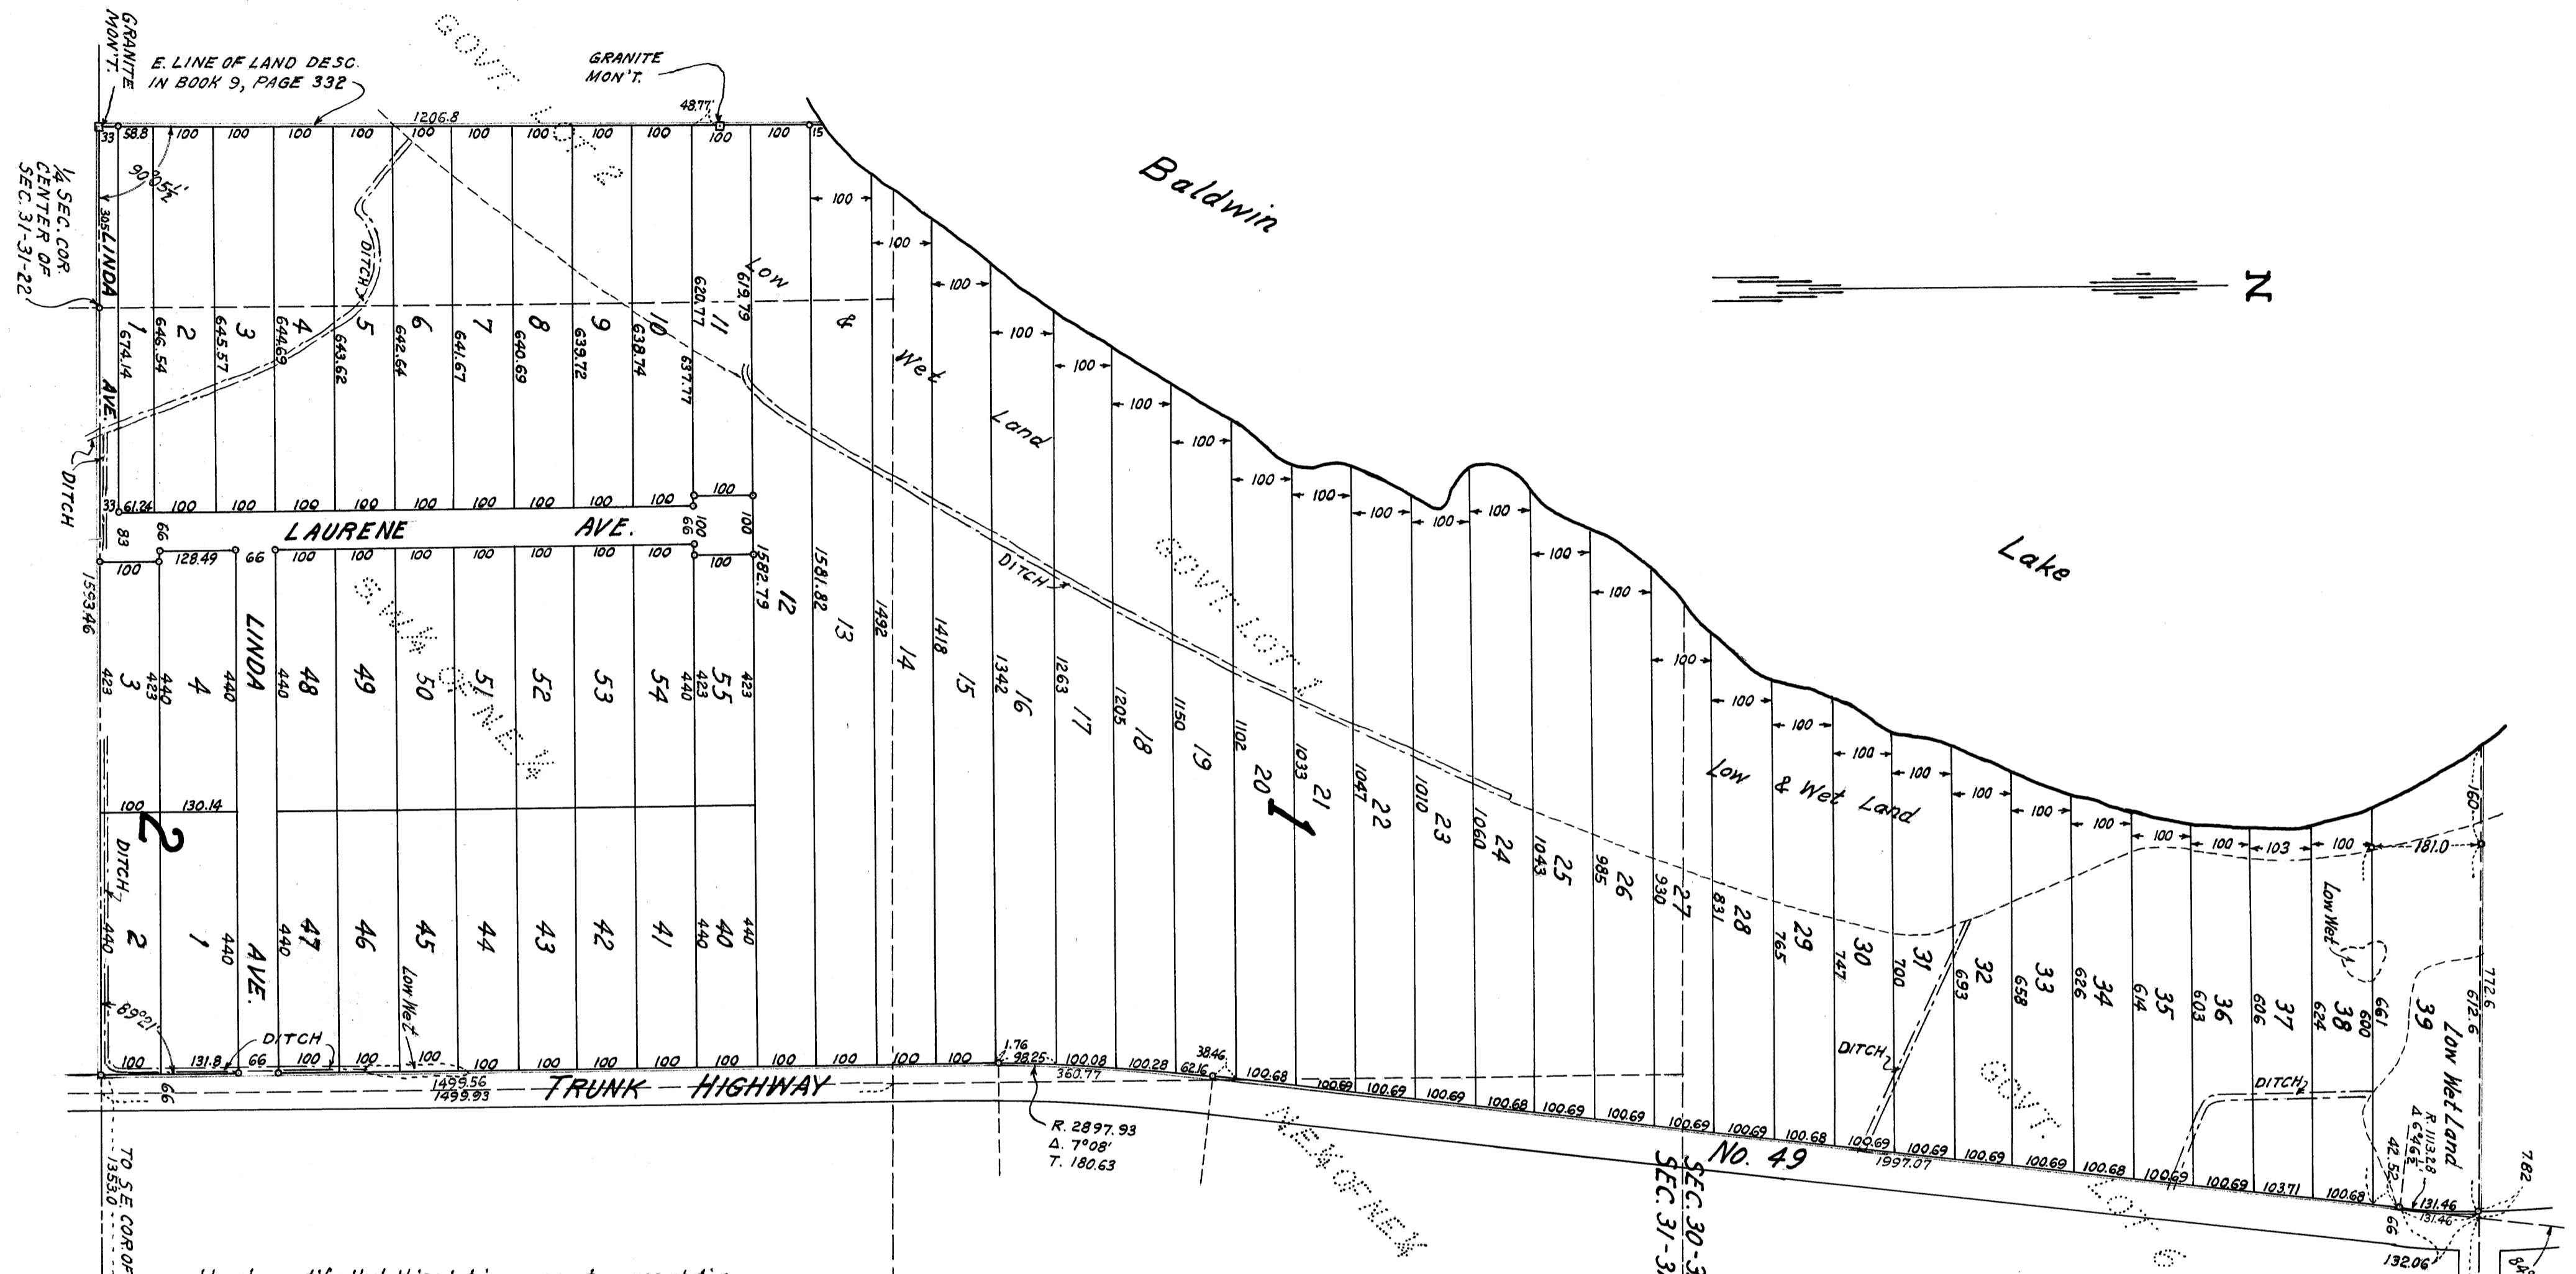

I hereby certify that this plat is a correct representation of the survey made, that all distances are correctly shown in feet and decimals of a foot, and that the outside boundaries are correctly designated on this plat, and I hereby certify to having surveyed the property described on this plat as Arthur E. Thom Acres and have placed iron monuments at the corners as shown and the same is correct. There is no low wet ground nor any traveled road or easement on or across same except as shown.

R.C. Wolfgram
Registered Surveyor
Minnesota Certificate No. 1340

This is to certify that we, John B. Miller and Jennie L. Miller, husband and wife, owners of all that part of Government Lot 6, Section thirty (30), Township thirty-one (31), Range twenty-two (22) lying West of the West right of way line of Trunk Highway No. 49, and all those parts of Government Lot 1 and of the Northeast quarter of Northeast quarter (N.E. 1/4 of N.E. 1/4) and of the Southwest quarter of Northeast quarter (S.W. 1/4 of N.E. 1/4) of Section thirty-one (31), in said township and range, lying West of said right of way line, and that part of Government Lot 2 in said Section thirty-one (31) lying East of the East line of land conveyed to City of St. Paul as described in Book 9, Page 332 in the Office of Register of Deeds in and for Anoka County, Minnesota, have caused to be surveyed and platted and hereafter known as Arthur E. Thom Acres as shown by this plat, and hereby dedicate to the public and for the public use forever all avenues as shown.

Witness our hands and seal this 24th day of Oct. A.D. 1949
In presence of

Arthur E. Thom, Jr.
John B. Miller
Jennie L. Miller

Approved as to form and execution
W. Marshall Utley
County Attorney, Anoka County, Minnesota.

State of Minnesota }
County of Ramsey } s.s.
On this 24th day of October, A.D. 1949 before me the undersigned personally appeared R.C. Wolfgram to me known to the person described in and who executed the foregoing instrument and acknowledged that he executed the same as his free act and deed.

Arthur E. Thom, Jr.
Notary Public, Ramsey County, Minnesota.
My commission expires Feb. 25, 1953.

State of Minnesota }
County of Ramsey } s.s.
On this 24th day of Oct. A.D. 1949 before me the undersigned personally appeared John B. Miller and Jennie L. Miller, husband and wife, to me known to be the persons described in and who executed the foregoing instrument and acknowledged that they executed the same as their free act and deed.

(ARTHUR E. THOM)
W. Marshall Utley
Notary Public, Ramsey County, Minnesota.
My commission expires 1-31-1950.

Accepted and approved by the Board of County Commissioners this 24th day of October, A.D. 1949, Anoka County, Minnesota.

H. S. Stack
Chairman of Board of County Commissioners.
W. E. Carlson
County Auditor, Anoka County, Minnesota.
E. G. Bremer
Deputy

TAXES PAID

This is to certify that the taxes for the year 1949 on the lands described herein are paid.

Walter D. Bowser
County Treasurer
By *A. Peterson*
Deputy