LOT SURVEYS COMPANY, INC. LAND SURVEYORS KNOW ALL MEN BY THESE PRESENTS: That Morning Sun Homes Inc., a Minnesota corporation, owner and proprietor, and Lida Construction Inc., a Minnesota corporation, mortgagee, and Norwest Bank Minnesota, National Association, mortgagee, of the following described property situate in the County of Anoka, State of Minnesota, to-wit: Outlot A, ASPEN CREST ADDITION Have caused the same to be surveyed and platted as ASPEN CREST 2ND ADDITION and do hereby donate and dedicate to the public for public use forever the easements for utility and drainage purposes as shown on the plat. In witness whereof said Morning Sun Homes Inc., a Minnesota corporation, has caused these presents to be signed by its proper officer this \_\_\_\_\_\_ day of \_\_\_\_\_\_\_ 199 7 \_\_\_\_\_\_. In witness whereof said Lida Construction Inc., a Minnesota corporation, has caused these presents to be signed by its proper officer this \_\_\_\_\_\_\_ day of \_\_\_\_\_\_\_\_, 199 7 \_\_\_\_\_\_\_. In witness whereof said Lida Construction Inc., a Minnesota corporation, has caused these presents to be these presents to be signed by its proper officer this \_\_\_\_\_\_\_\_ day of \_\_\_\_\_\_\_\_, 199 7 \_\_\_\_\_\_\_. In witness whereof said Norwest Bank Minnesota, National Association, has caused these presents to be signed by its proper officers this \_\_\_\_\_\_\_\_ day of \_\_\_\_\_\_\_\_, 199 7 \_\_\_\_\_\_\_. In witness whereof said Norwest Bank Minnesota, National Association, has caused these presents to be signed by its proper officers this \_\_\_\_\_\_\_\_ day of \_\_\_\_\_\_\_\_. Many\_\_\_\_\_\_\_\_, 199 7 \_\_\_\_\_\_. MORNING SUN HOMES INC. Signed: LIDA CONSTRUCTION INC. ash Warleni Pro Douglas C. Lida as President NORWEST BANK MINNESOTA, NATIONAL ASSOCIATION Caul f. Arten as Vice President Edwalffeloenach as Vice President County of <u>Anoke</u> The foregoing instrument was acknowledged before me this <u> $14^{+h}$ </u> day of <u>May</u>, 1997, by Mark Meuleners, as president of Morning Sun Homes Inc., a Minnesota corporation, on behalf of said corporation.</u> State of Minnesota Charles M. Seyt Notary Public, <u>Anoka</u> County, Minnesota My Commission Expires January 31, 2000 State of Minnesota County of Anoka The foregoing instrument was acknowledged before me this \_\_\_\_\_\_ day of \_\_\_\_\_\_, 1997\_\_\_, by Douglas C. Lida, as president of Lida Construction Inc., a Minnesota corporation, on behalf of said corporation. TANA W FLAMA Notary Public, Anoka County, Minnesota My Commission Expires 1131(00 State of Minnesota County of <u>Hennepin</u> The foregoing instrument was acknowledged before me this <u>19th</u> day of <u>May</u>, <u>1997</u>, by -Paul & Lotzer as <u>Vice Presidentiand</u> by <u>Edward J. Schoenecher</u> as <u>Vice Presidento</u> Norwest Bank Minnesota, National Association, on behalf of said association. and M Blaska TANA 11 BLASK Notary Public, Hennepin County, Minnesota NATH PLUS - MINDLE NOT My Commission Expires (3(00) I hereby certify that I have surveyed and platted the land described on this plat as ASPEN CREST 2ND ADDITION; that this plat is a correct representation of said survey; that all distances are correctly shown on said plat in feet and hundredths of a foot; that all monuments have been correctly placed in the ground as shown on said plat or will be placed as required by the local governmental unit; and that the outside boundary lines are correctly indicated on said plat; and there are no wetlands as defined in MN 505.02, Subd. 1. "harles F. anderson Charles F. Anderson, Land Surveyor Minnesota Registration No. 21753 State of Minnesota County of Hennepin The foregoing surveyor's certificate was acknowledged before me this 14H day of MAY Land Surveyor. Therese Franch Notary Public, Hennepin County, Minnesota My Commission Expires January 31, 2000 THERESE PRASON NOTARY PLELIC - MICHAESOTA EN HENNEPIN SOUNT My Connelscion Exact La

## ASPEN CREST 2ND ADDITION ANOKA COUNTY CITY OF COON RAPIDS,

, 199 **7**, by Charles F. Anderson,

The plat of ASPEN CREST 2ND ADDITION was approved by the Planning and Zoning Commission of the City of Coon Rapids at a regular meeting thereof held this 2177 day of Morph , 199**6**\_\_\_

Albund a Jaft Chairman


We hereby certify that the City Council of the City of Coon Rapids, Minnesota duly accepted and approved this plat of ASPEN CREST 2ND ADDITION at a regular meeting held this **15TH** day of **APvi**, 199**7**. If applicable, the written comments and recommendations of the Commissioner of Transportation and the County Highway Engineer have been received by the City or the prescribed 30 day period has elapsed without receipt of such comments and recommendations as provided by Minn. Statutes, Section 505.03, Subd. 2.

CITY COUNCIL OF COON RAPIDS, MINNESOTA


Doc.# 297311

Office of REGISTRAR OF TITLES STATE OF MINNESOTA COUNTY OF ANOKA I hereby certify that the within instrument was filed in this office on JNN 1 1 at 9:30 o'clock A M. Edward M. Treska, Registrar of Titles Volla J. Mah

By <u>Usllam H. Thompson</u> Mayor By <u>Betty Backes, Cm</u> Checked and approved this <u>11<sup>th</sup></u> day of <u>June</u>, 199<u>7</u>.

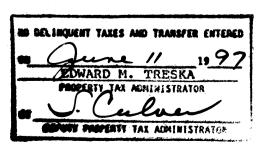

## SHEET 1 OF 2 SHEETS

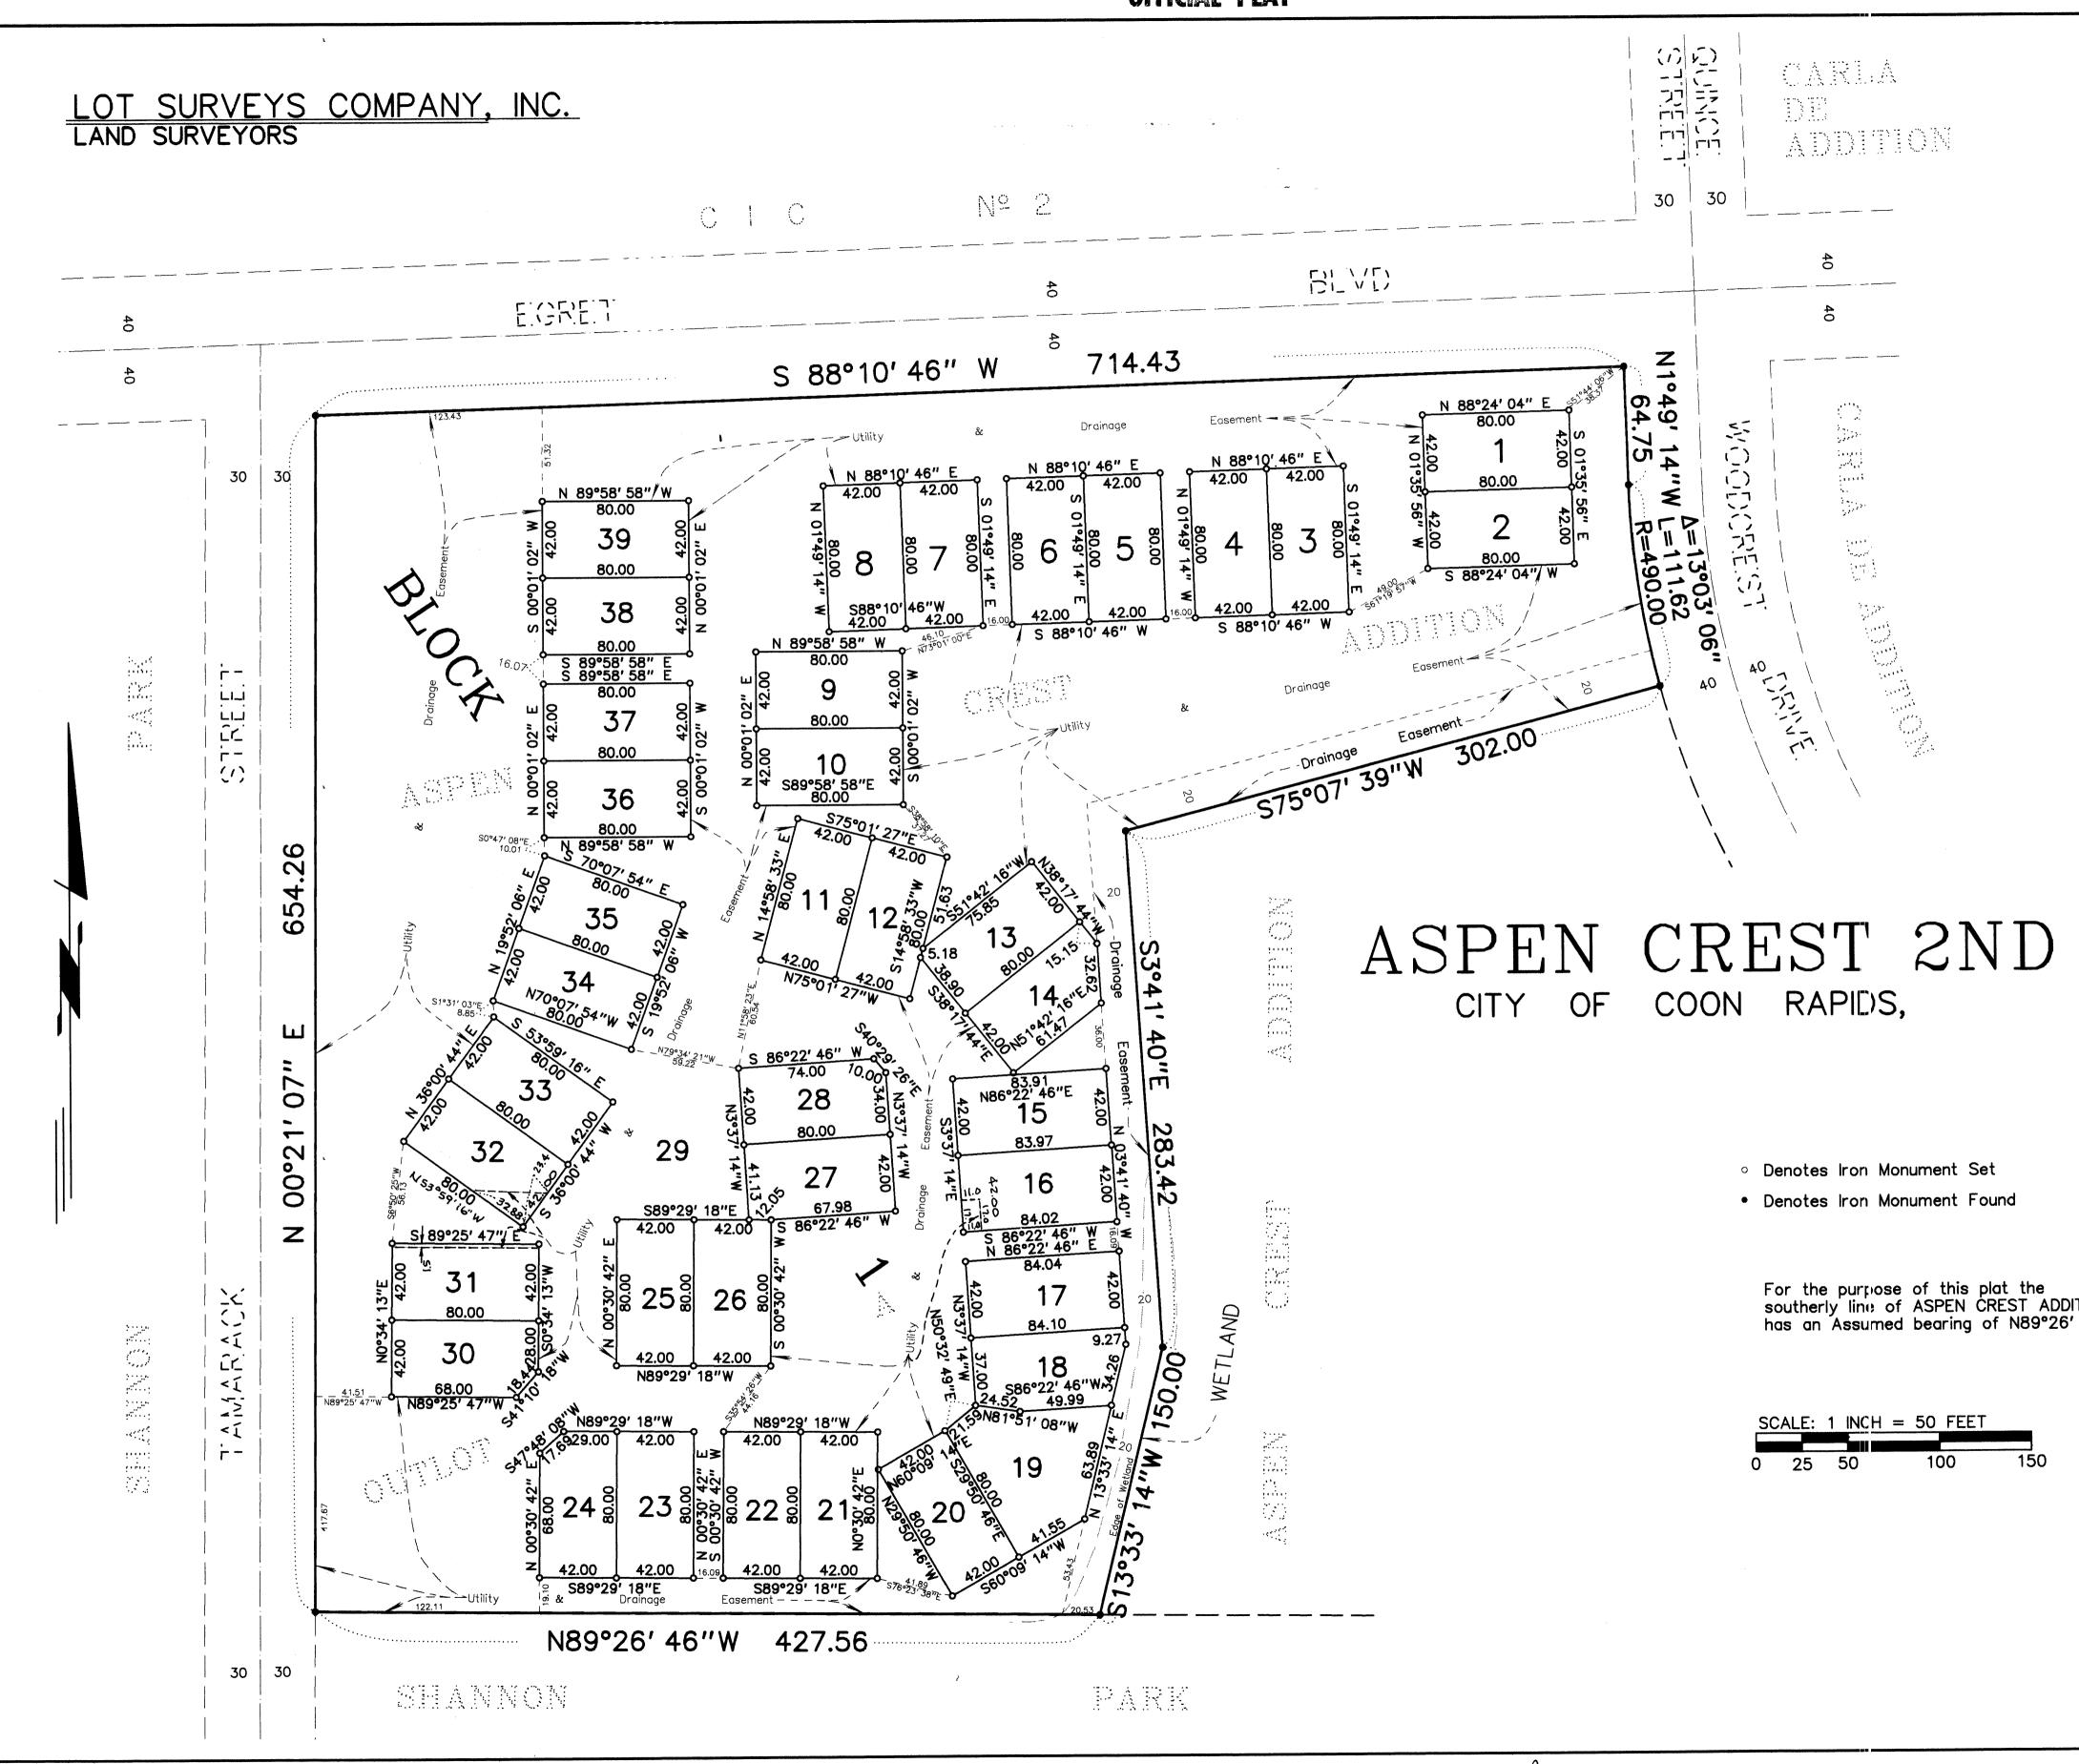

liceipt # 297311 \$1,269.50

**OFFICIAL PLAT** 

## ADDITION ANOKA COUNTY

BAK 15 P12

For the purpose of this plat the southerly line of ASPEN CREST ADDITION has an Assumed bearing of N89°26'46''W

150 100

SHEET 2 OF 2 SHEETS