


ORIGINAL

# AUDITORS PLAT No. 3 ANOKA COUNTY MINN.

N  
↑  
Scale: 1 inch = 400 ft.

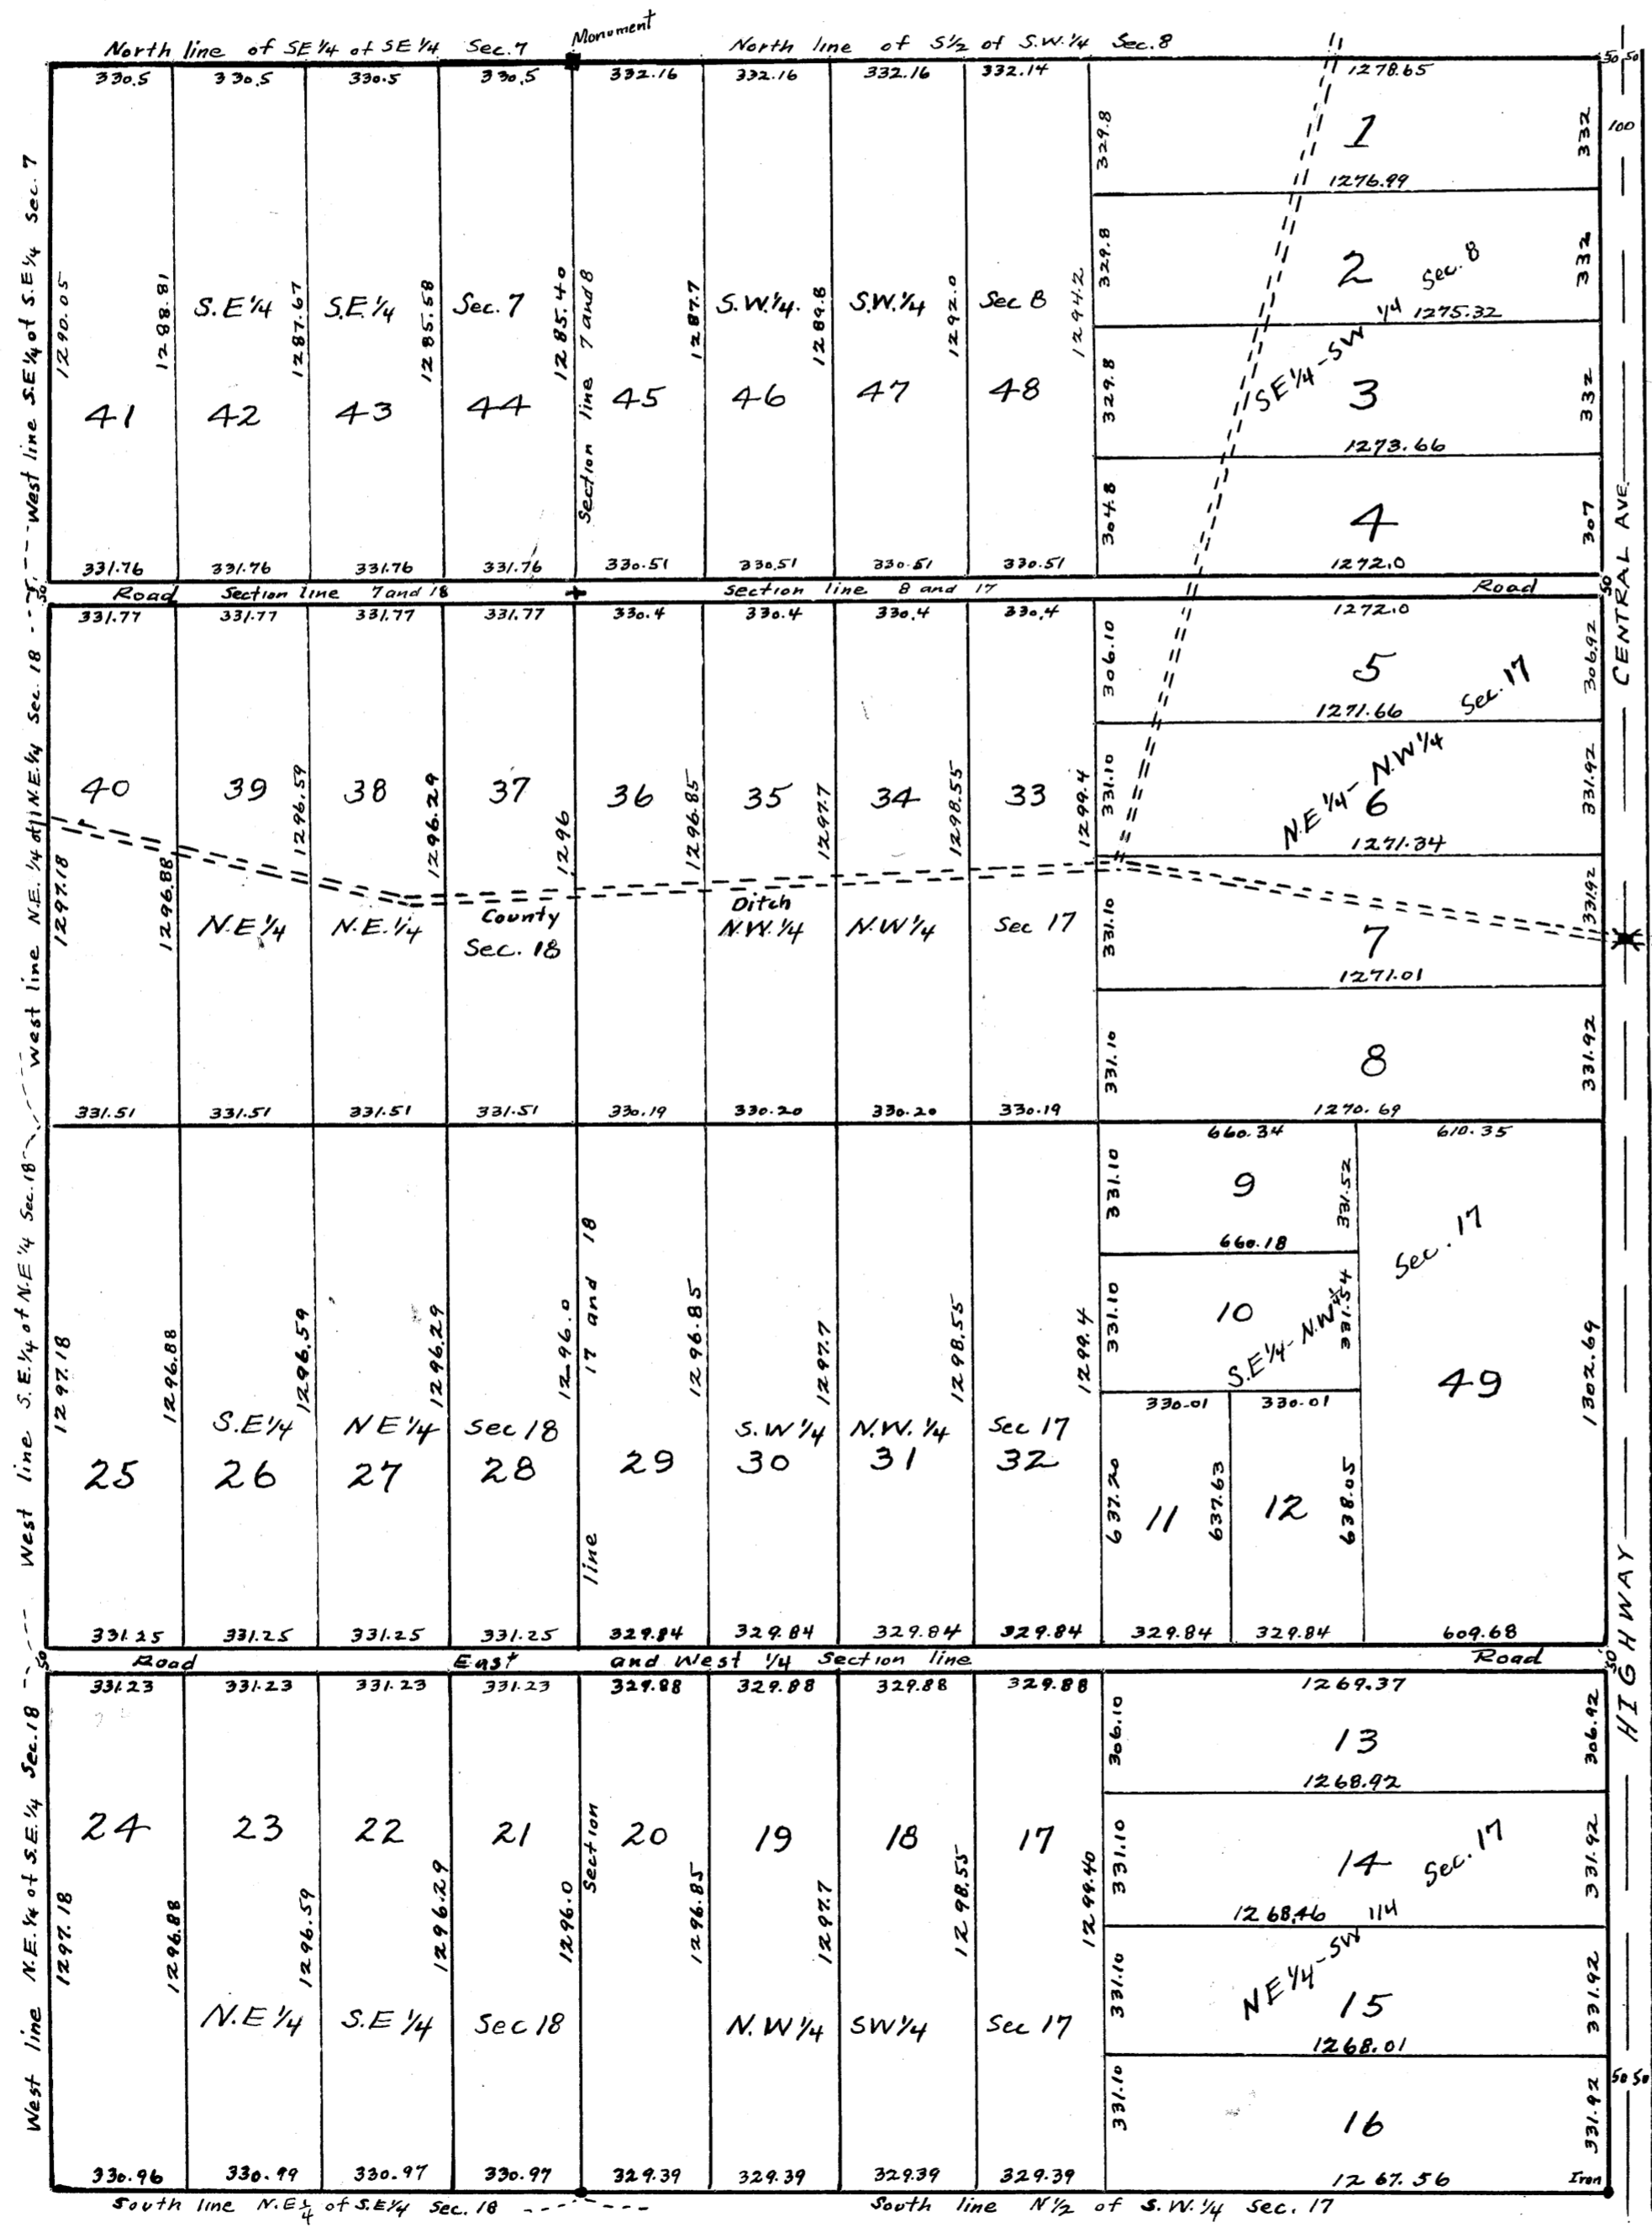

State of Minnesota } S.S.  
County of Anoka } S.S.

I, E. A. Carlson, Auditor of Anoka County, Minnesota do hereby certify that Wayne L. Ridge, County Surveyor of said County, at my request surveyed and plotted the property designated by this plat as "Auditor's Plat No. 3" in pursuance of Section 991 of Revised laws of 1905 and as amended by Chapter 32, Laws of 1911.

*E. A. Carlson*  
County Auditor

Above certificate subscribed and sworn to before me this 17th day of June, 1935.

*John A. Nelson*  
Clerk of District Court  
Anoka County, Minn.

State of Minnesota } S.S.  
County of Anoka } S.S.

I, Wayne L. Ridge, County Surveyor of Anoka County, Minnesota, do hereby certify that I have surveyed and plotted the property described in this plat as "Auditor's Plat No. 3", that this plat is a correct representation of said survey, that all distances are correctly shown in feet and decimals of a foot, that the outside boundary lines are correctly designated on the plat and that there are no public highways other than as shown thereon.

*Wayne L. Ridge*  
County Surveyor

Above certificate subscribed and sworn to before me this 17th day of June, 1935.

*John A. Nelson*  
Clerk of District Court  
Anoka County, Minn.

Description of lands in Plat  
All in Township 31, Range 23.  
S.E. 1/4 of S.E. 1/4 Sec. 7  
South 1/2 of S.W. 1/4 Sec. 8  
N.W. 1/4 and North 1/2 of S.W. 1/4 Sec. 17  
East 1/2 of N.E. 1/4 and N.E. 1/4 of S.E. 1/4 Sec. 18

#89508

OFFICE OF REGISTER OF DEEDS,  
STATE OF MINNESOTA, COUNTY OF ANOKA } S.S.  
I hereby certify that the within instrument was filed in this office on the 17th day of June 1935 at 9:05 a.m. and duly recorded in book 2 of Plate page 19.

*Paul J. Skinner*  
Register of Deeds

Doc. No. 866 1/2

OFFICE OF REGISTRAR OF TITLES,  
STATE OF MINNESOTA,  
COUNTY OF ANOKA.  
I hereby certify that the within instrument was filed in this office on the 17th day of June, A. D. 1935 at 9:05 a.m.

*Paul J. Skinner*  
DEPUTY REGISTRAR OF TITLES