
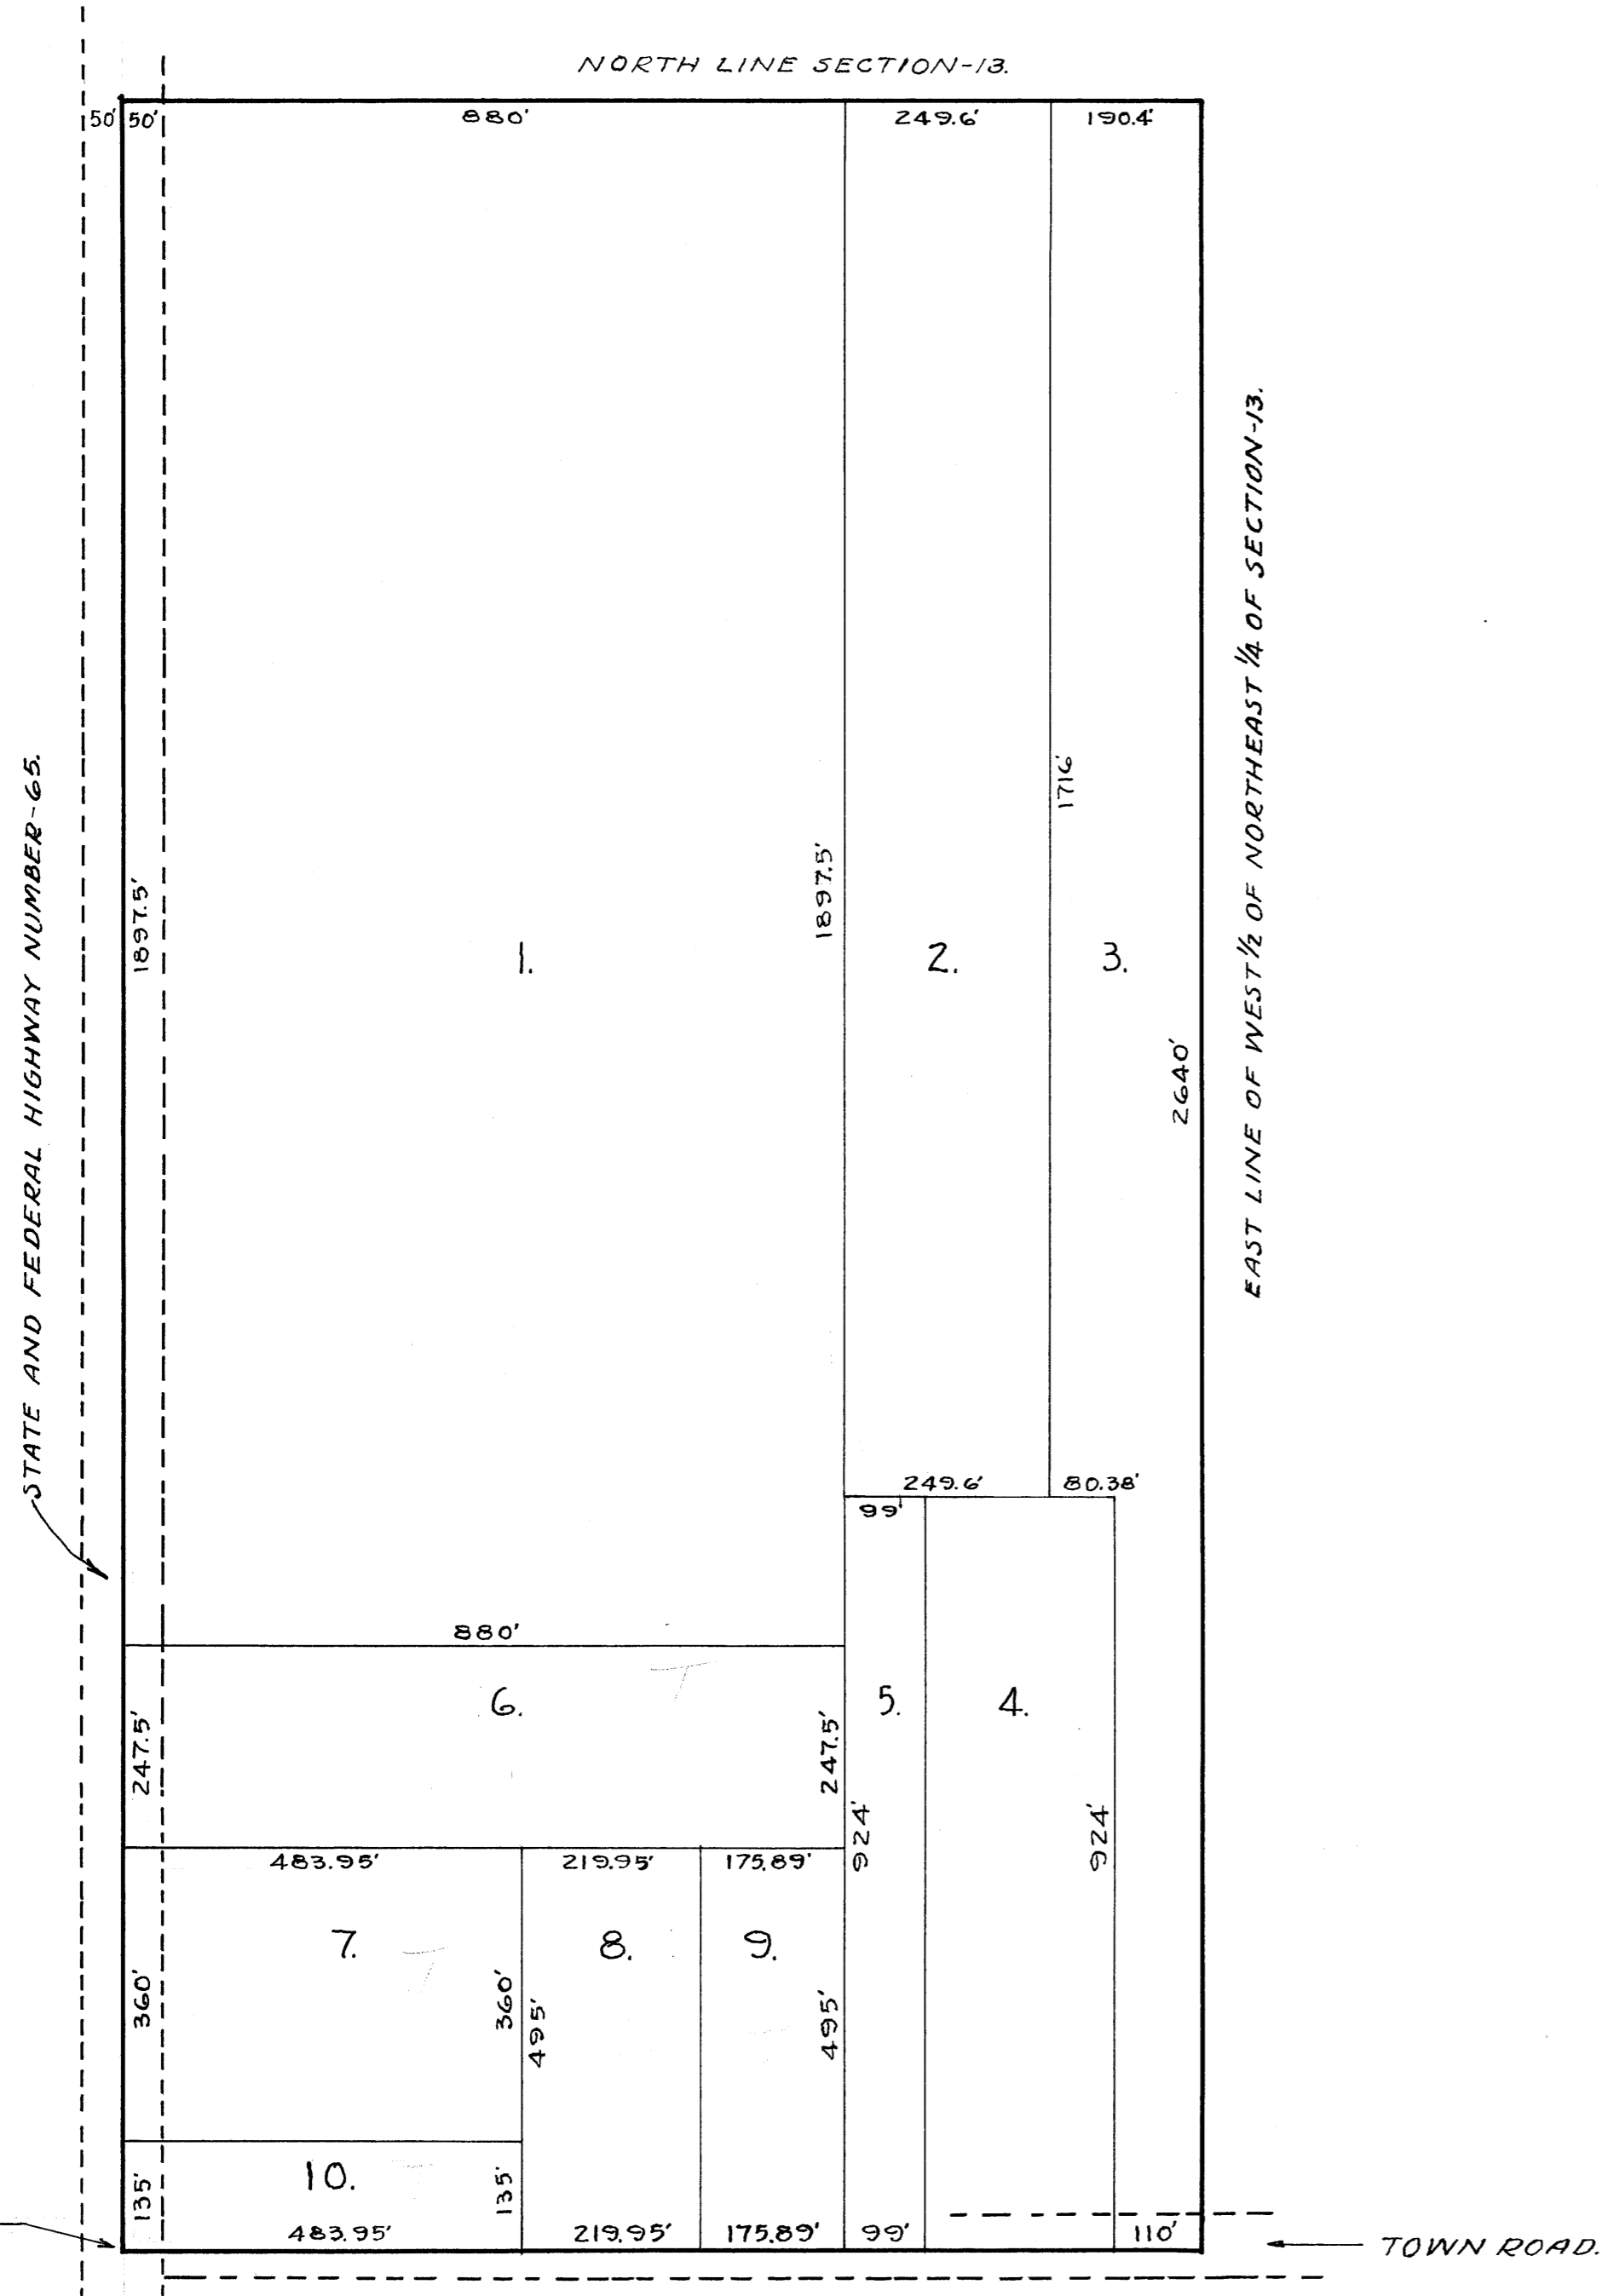


OFFICE OF REGISTER OF DEEDS,  
 STATE OF MINNESOTA, COUNTY OF ANOKA }  
 I hereby certify that the within instrument was filed in this office for record on  
 the 15 day of Feb. A. D. 1939  
 at 11 o'clock A. M. and was duly recorded in book \_\_\_\_\_ page \_\_\_\_\_  
 by \_\_\_\_\_ Registrar of Deeds.

# AUDITOR'S SUBDIVISION NUMBER 10

SCALE 1" = 200'

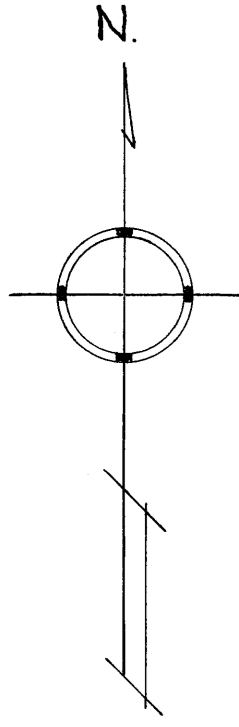

I HEREBY CERTIFY THAT IN ACCORDANCE WITH SECTION 2219 CHAPTER 11 GENERAL STATUTES OF 1923 AND AS AMENDED BY CHAPTER 21 LAWS OF 1935 AND IN ACCORDANCE WITH THE ORDER OF THE COUNTY AUDITOR OF ANOKA COUNTY MINNESOTA, I HAVE PLATTED THE FOLLOWING DESCRIBED LAND IN THE COUNTY OF ANOKA AND THE STATE OF MINNESOTA TO WIT: THE WEST 1/2 OF THE NORTHEAST 1/4 OF SECTION 13 TOWNSHIP 30 RANGE 24, THAT THE PLAT ON THIS SHEET IS A CORRECT DELINEATION OF SAID PLATTING AND TO BE KNOWN AS AUDITORS SUBDIVISION NUMBER 10, AND THAT ALL DISTANCES ARE SHOWN IN FEET AND DECIMALS OF A FOOT.

DATED Feb 15<sup>th</sup> 1939

*Wayne L. Ridge*  
 COUNTY SURVEYOR,  
 ANOKA COUNTY MINNESOTA.

ABOVE CERTIFICATE SUBSCRIBED AND SWORN TO BEFORE ME THIS 15<sup>th</sup> DAY OF FEBRUARY 1939.

*Theo. A. Nelson*  
 CLERK OF DISTRICT COURT,  
 ANOKA COUNTY MINNESOTA.

I, E.A. CARLSON, COUNTY AUDITOR OF ANOKA COUNTY MINNESOTA, HEREBY CERTIFY THAT I HAVE NOTIFIED THE OWNERS OF THE LAND DESCRIBED IN THE FOREGOING COUNTY SURVEYORS CERTIFICATE TO PLAT THE SAME, AND A REASONABLE TIME HAVING ELAPSED SINCE THE SERVICE OF SAID NOTICE AND REQUEST, I HAVE CAUSED SAME TO BE PLATTED IN ACCORDANCE WITH SECTION 2219 CHAPTER 11 GENERAL STATUTES OF 1923 AND AS AMENDED BY CHAPTER 21 LAWS OF 1935, AND IN ACCORDANCE WITH THE PLAT ON THIS SHEET, AND SAME TO BE KNOWN AS AUDITORS SUBDIVISION NUMBER 10.

DATED Feb. 15<sup>th</sup> 1939

*E. A. Carlson*  
 COUNTY AUDITOR,  
 ANOKA COUNTY MINNESOTA.

ABOVE CERTIFICATE SUBSCRIBED AND SWORN TO BEFORE ME THIS 15<sup>th</sup> DAY OF FEBRUARY 1939.

*Theo. A. Nelson*  
 Clerk of District Court,  
 Anoka County, Minnesota

# 1176  
 Office of REGISTER OF TITLES,  
 STATE OF MINNESOTA,  
 COUNTY OF ANOKA.  
 I hereby certify that the within instrument was filed in this office on the 15 day of Feb. A. D. 1939, at 11 o'clock A. M.  
 by \_\_\_\_\_ Registrar of Titles.  
 \_\_\_\_\_ DEPUTY REGISTRAR OF TITLES.