


AUDITOR'S SUBDIVISION

No. 102

SCALE 1" = 200'

OFFICE OF REGISTER OF DEEDS,
STATE OF MINNESOTA, COUNTY OF ANOKA } ss.
I hereby certify that the within instru-
ment was filed in my office for record on
the _____ day of _____, 1949.
as _____ and was duly recorded
in book _____ page _____
EVA BRANDELL
Register of Deeds
Not Public of Deeds

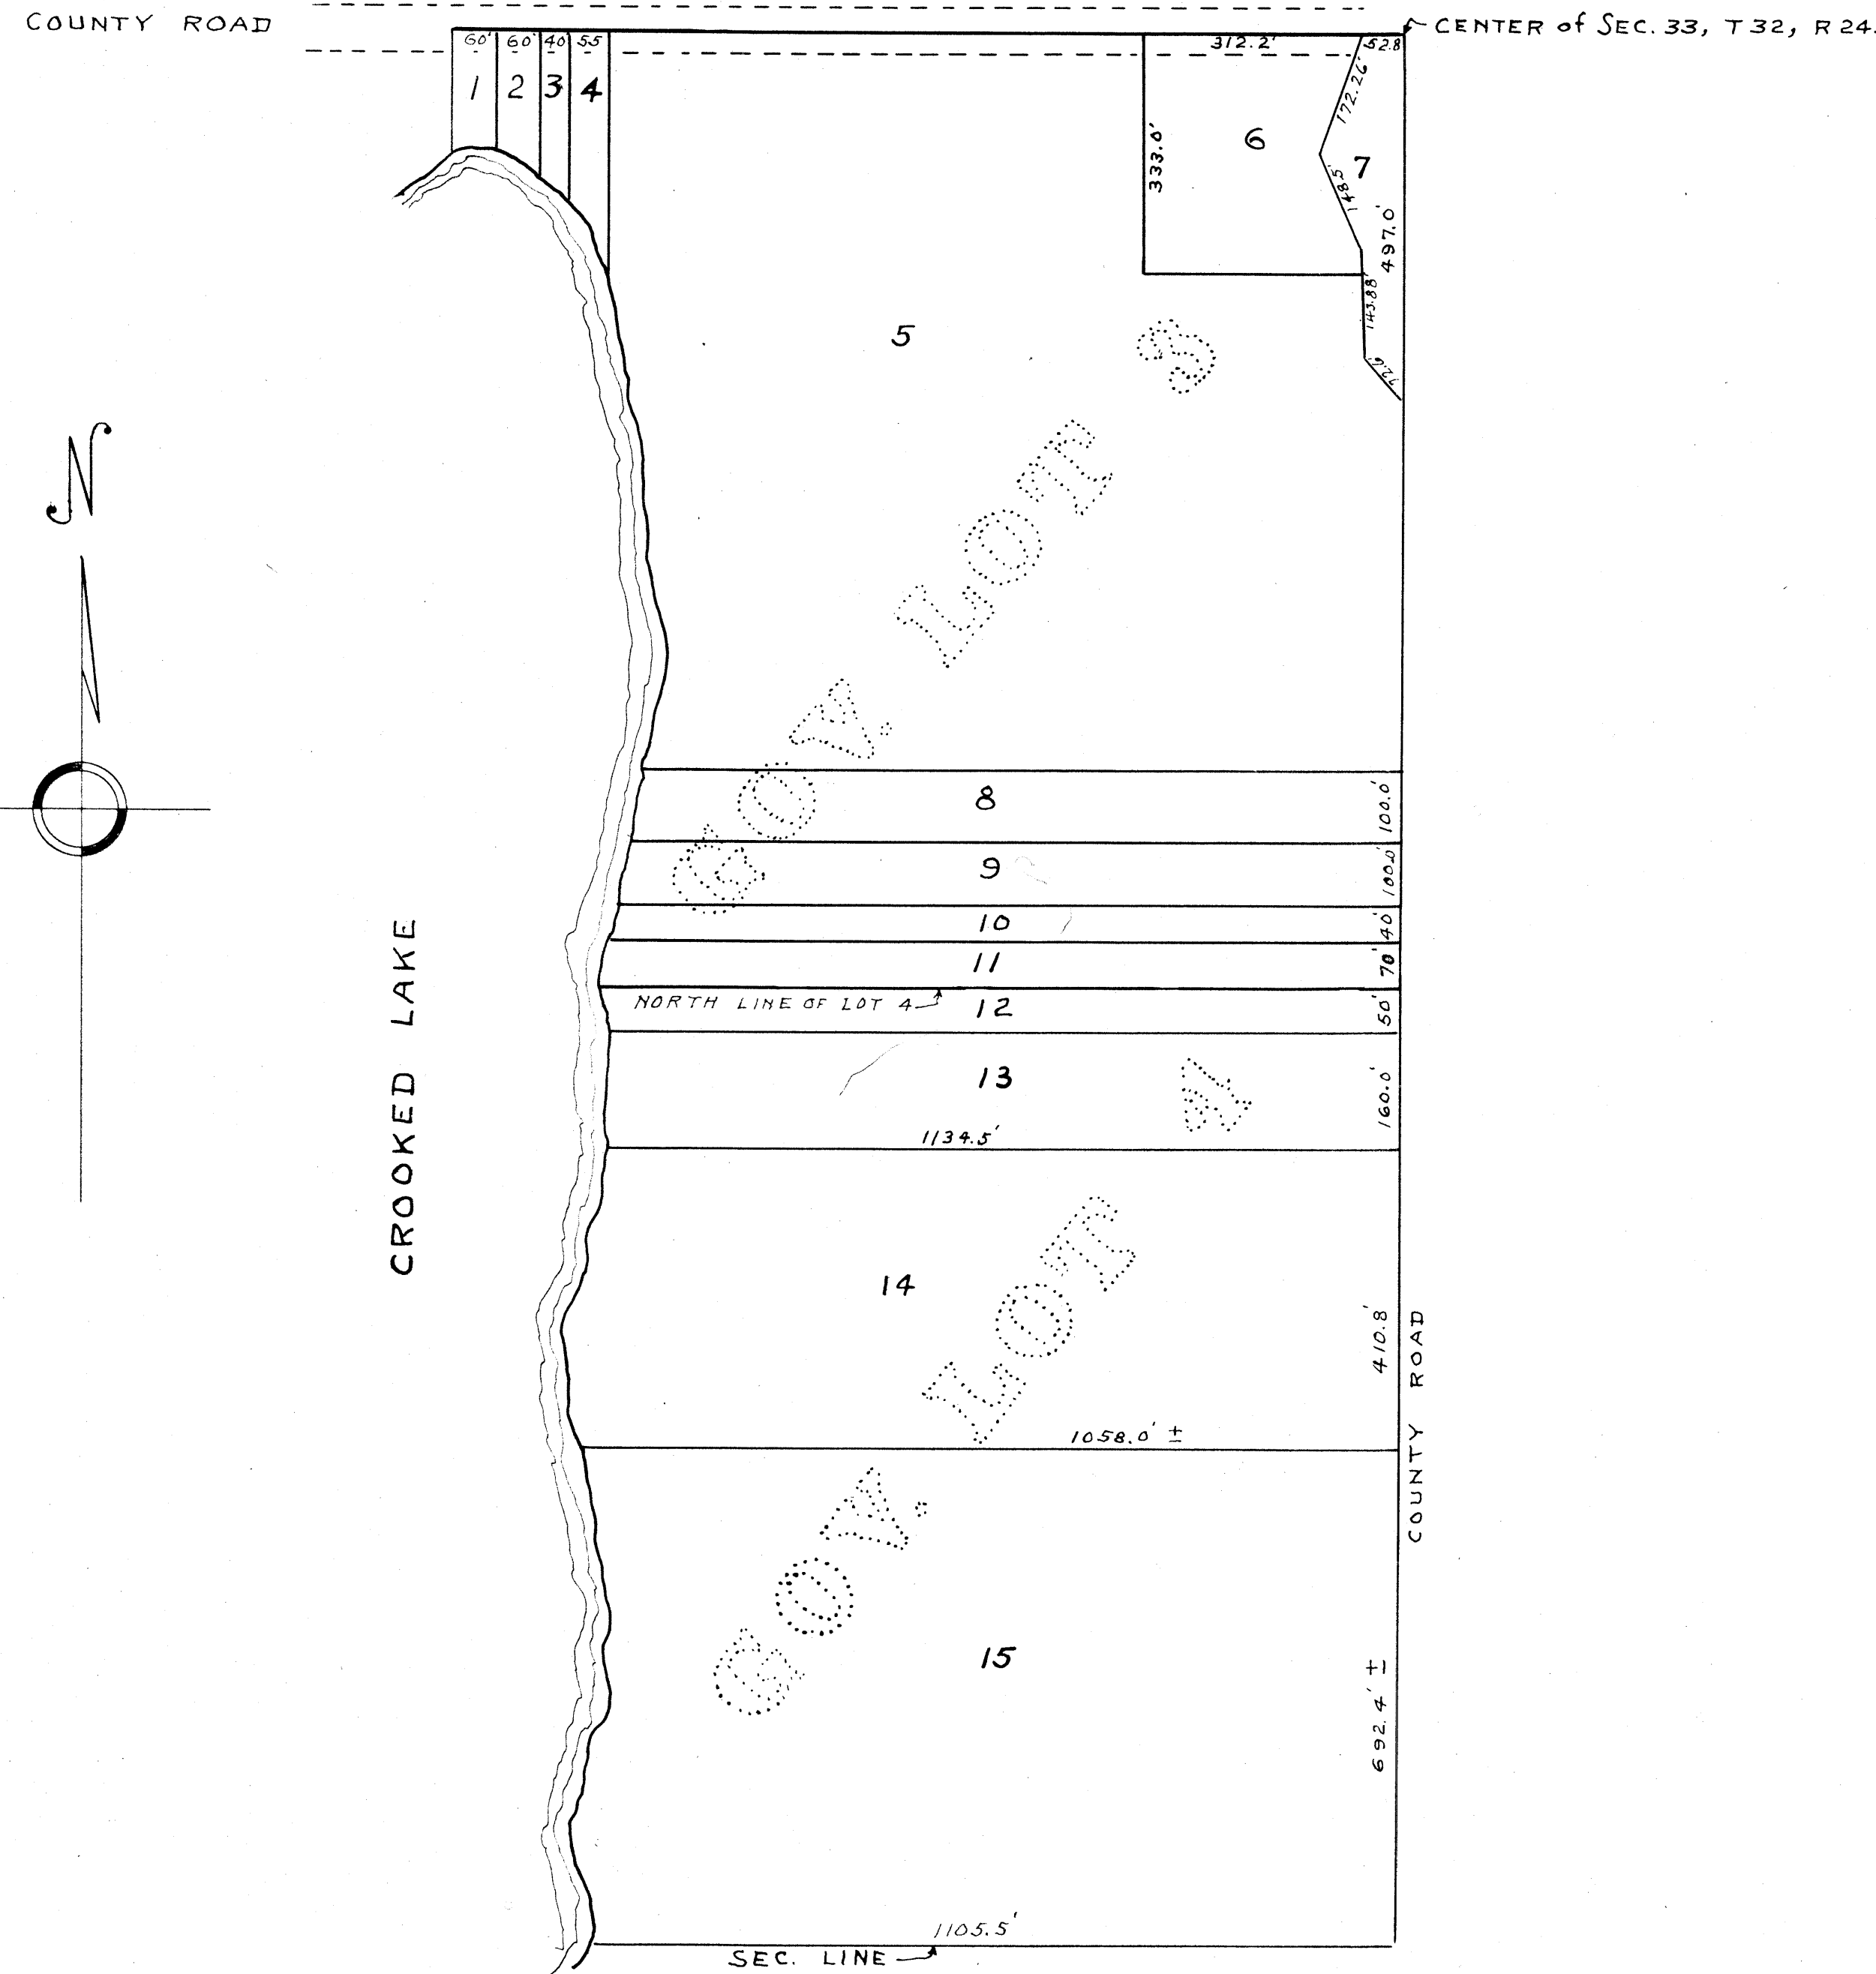

I hereby certify that in accordance with Section 2219 Chapter II General Statutes of 1923 and as amended by Chapter 494 Laws of 1947 and in accordance with the order of the County Auditor of Anoka County, Minnesota, I have platted the following described land in the County of Anoka and the State of Minnesota to-wit: Government Lots 3 and 4 in the S.W. 1/4 of Section 33, Township 32, Range 24, that the Plat on this sheet is a correct delineation of said platting and is to be known as AUDITOR'S SUBDIVISION No. 102 and all distances are shown in feet and decimals of a foot and the measurements and distances shown hereon conform to those stated in the instruments of conveyance describing the lots hereon shown.

June 24, 1949
Dated

R. L. Struth
Engineer

I, E.A. Carlson County Auditor of Anoka County Minnesota, hereby certify that I have notified the owners of the land, described in the foregoing certificate, to plat the same and a reasonable time having elapsed since the service of said notice and request, I have caused same to be platted in accordance with Section 2219 Chapter II General Statutes of 1923 and as amended by Chapter 494 laws of 1947 and in accordance with the plat on this sheet, and the same to be known as AUDITOR'S SUBDIVISION No. 102.

June 24, 1949
Dated

E. A. Carlson
County Auditor Anoka County, Minnesota
Ray G. Skinner
Deputy



Office of Register of Deeds
County of _____ Minn.
I hereby certify that I have compared the
within instrument with the original instrument
No. 10224 now on file in my office and that
it is a true and correct copy of the same, and
of the whole thereof, and that the above is a
true copy of the filing thereof.
Dated _____ 1949
Eva Brandell
Register of Deeds
By _____ Deputy