


(Original)

AUDITOR'S SUBDIVISION No. 103

SCALE 1" = 200'

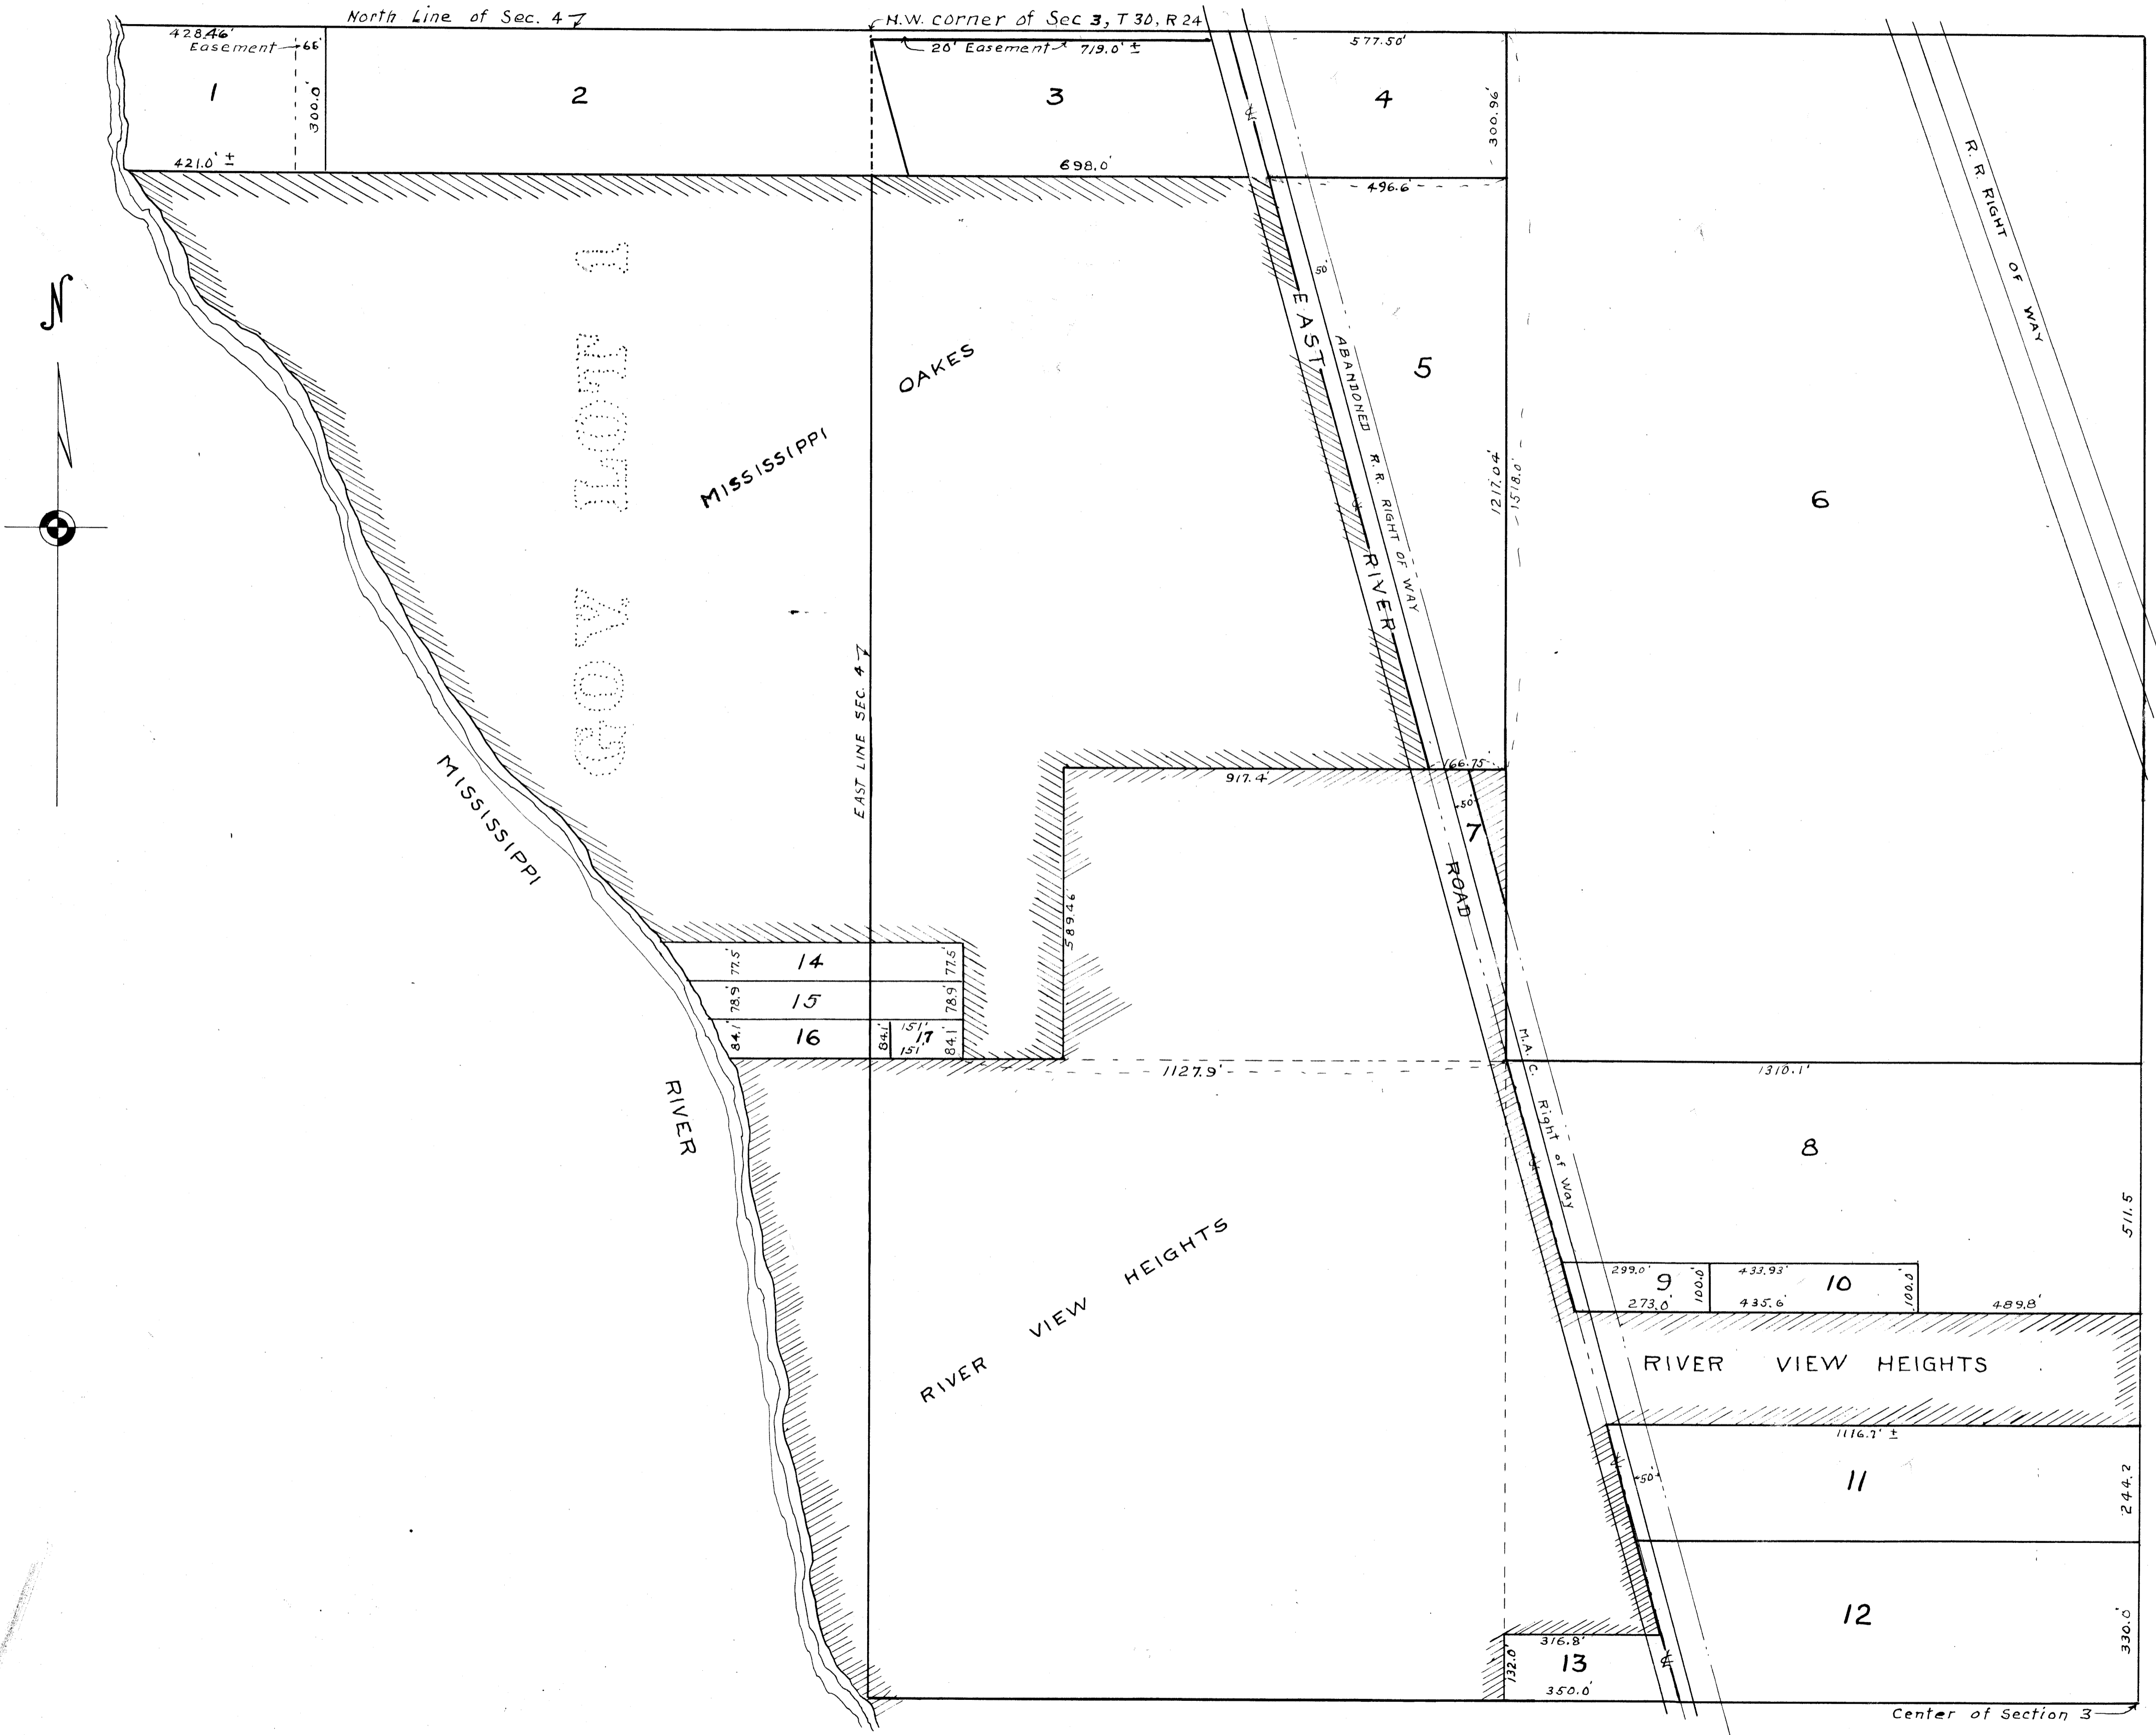

I hereby certify that in accordance with Section 2219 chapter 11 General Statutes of 1923 and as amended by Chapter 494 laws of 1947 and in accordance with the order of the County Auditor of Anoka County Minnesota I have Platted the following described land in the County of Anoka and the State of Minnesota to wit: the N.W. 1/4 of Section 3 and Government Lot 1 in Section 4, Township 30, Range 24, excepting that part of above described land that is now platted as Mississippi Oakes and River View Heights according to the plats on file and of record in the Office of the Register of Deeds in the County of Anoka, State of Minnesota and including all of Right of Way of the M.A.C. R.R. that lies within and as the same is laid out on the said plat of River View Heights according to the Plat thereof on file and of Record in the office of the Register of Deeds for Anoka County, Minnesota; that the plat on this sheet is a correct delineation of said platting and is to be known as AUDITOR'S SUBDIVISION No. 103 and that distances are shown in feet and decimals of a foot and conform to those stated in the Instruments of conveyance.

9-5-50
Dated
Edward C. Castberg
County Surveyor Anoka County

I E.A. Carlson County Auditor of Anoka County Minnesota hereby certify that I have notified the owners of the land, described in the foregoing surveyors certificate, to plat the same and a reasonable time having elapsed since the service of said notice and request I have caused same to be platted in accordance with the plat on this sheet and the same to be known as AUDITOR'S SUBDIVISION No. 103

9-5-50
Dated
E.A. Carlson
County Auditor Anoka Co. Minn.
By *D. Anstad, Deputy*

8638

Office of REGISTRAR OF TITLES
STATE OF MINNESOTA
COUNTY OF ANOKA
I hereby certify that the within instrument was filed in this office on the 11 day of SEP 11 1950 A. D. 1950 at 11:30 o'clock A.M.
Edward Brundell Registrar of Titles
By *James Nevea* DEPUTY REGISTRAR OF TITLES

136311

OFFICE OF REGISTER OF DEEDS,
STATE OF MINNESOTA, COUNTY OF ANOKA
I hereby certify that the within instrument was filed in this office for record on the 11 day of SEP 11 1950 A. D. 1950 at 11:30 o'clock A.M., and was duly recorded in book 57 page 11
Edward Brundell
Register of Deeds
James Nevea, Deputy