


AUDITORS' SUBDIVISION No. 104

SCALE 1" = 200'

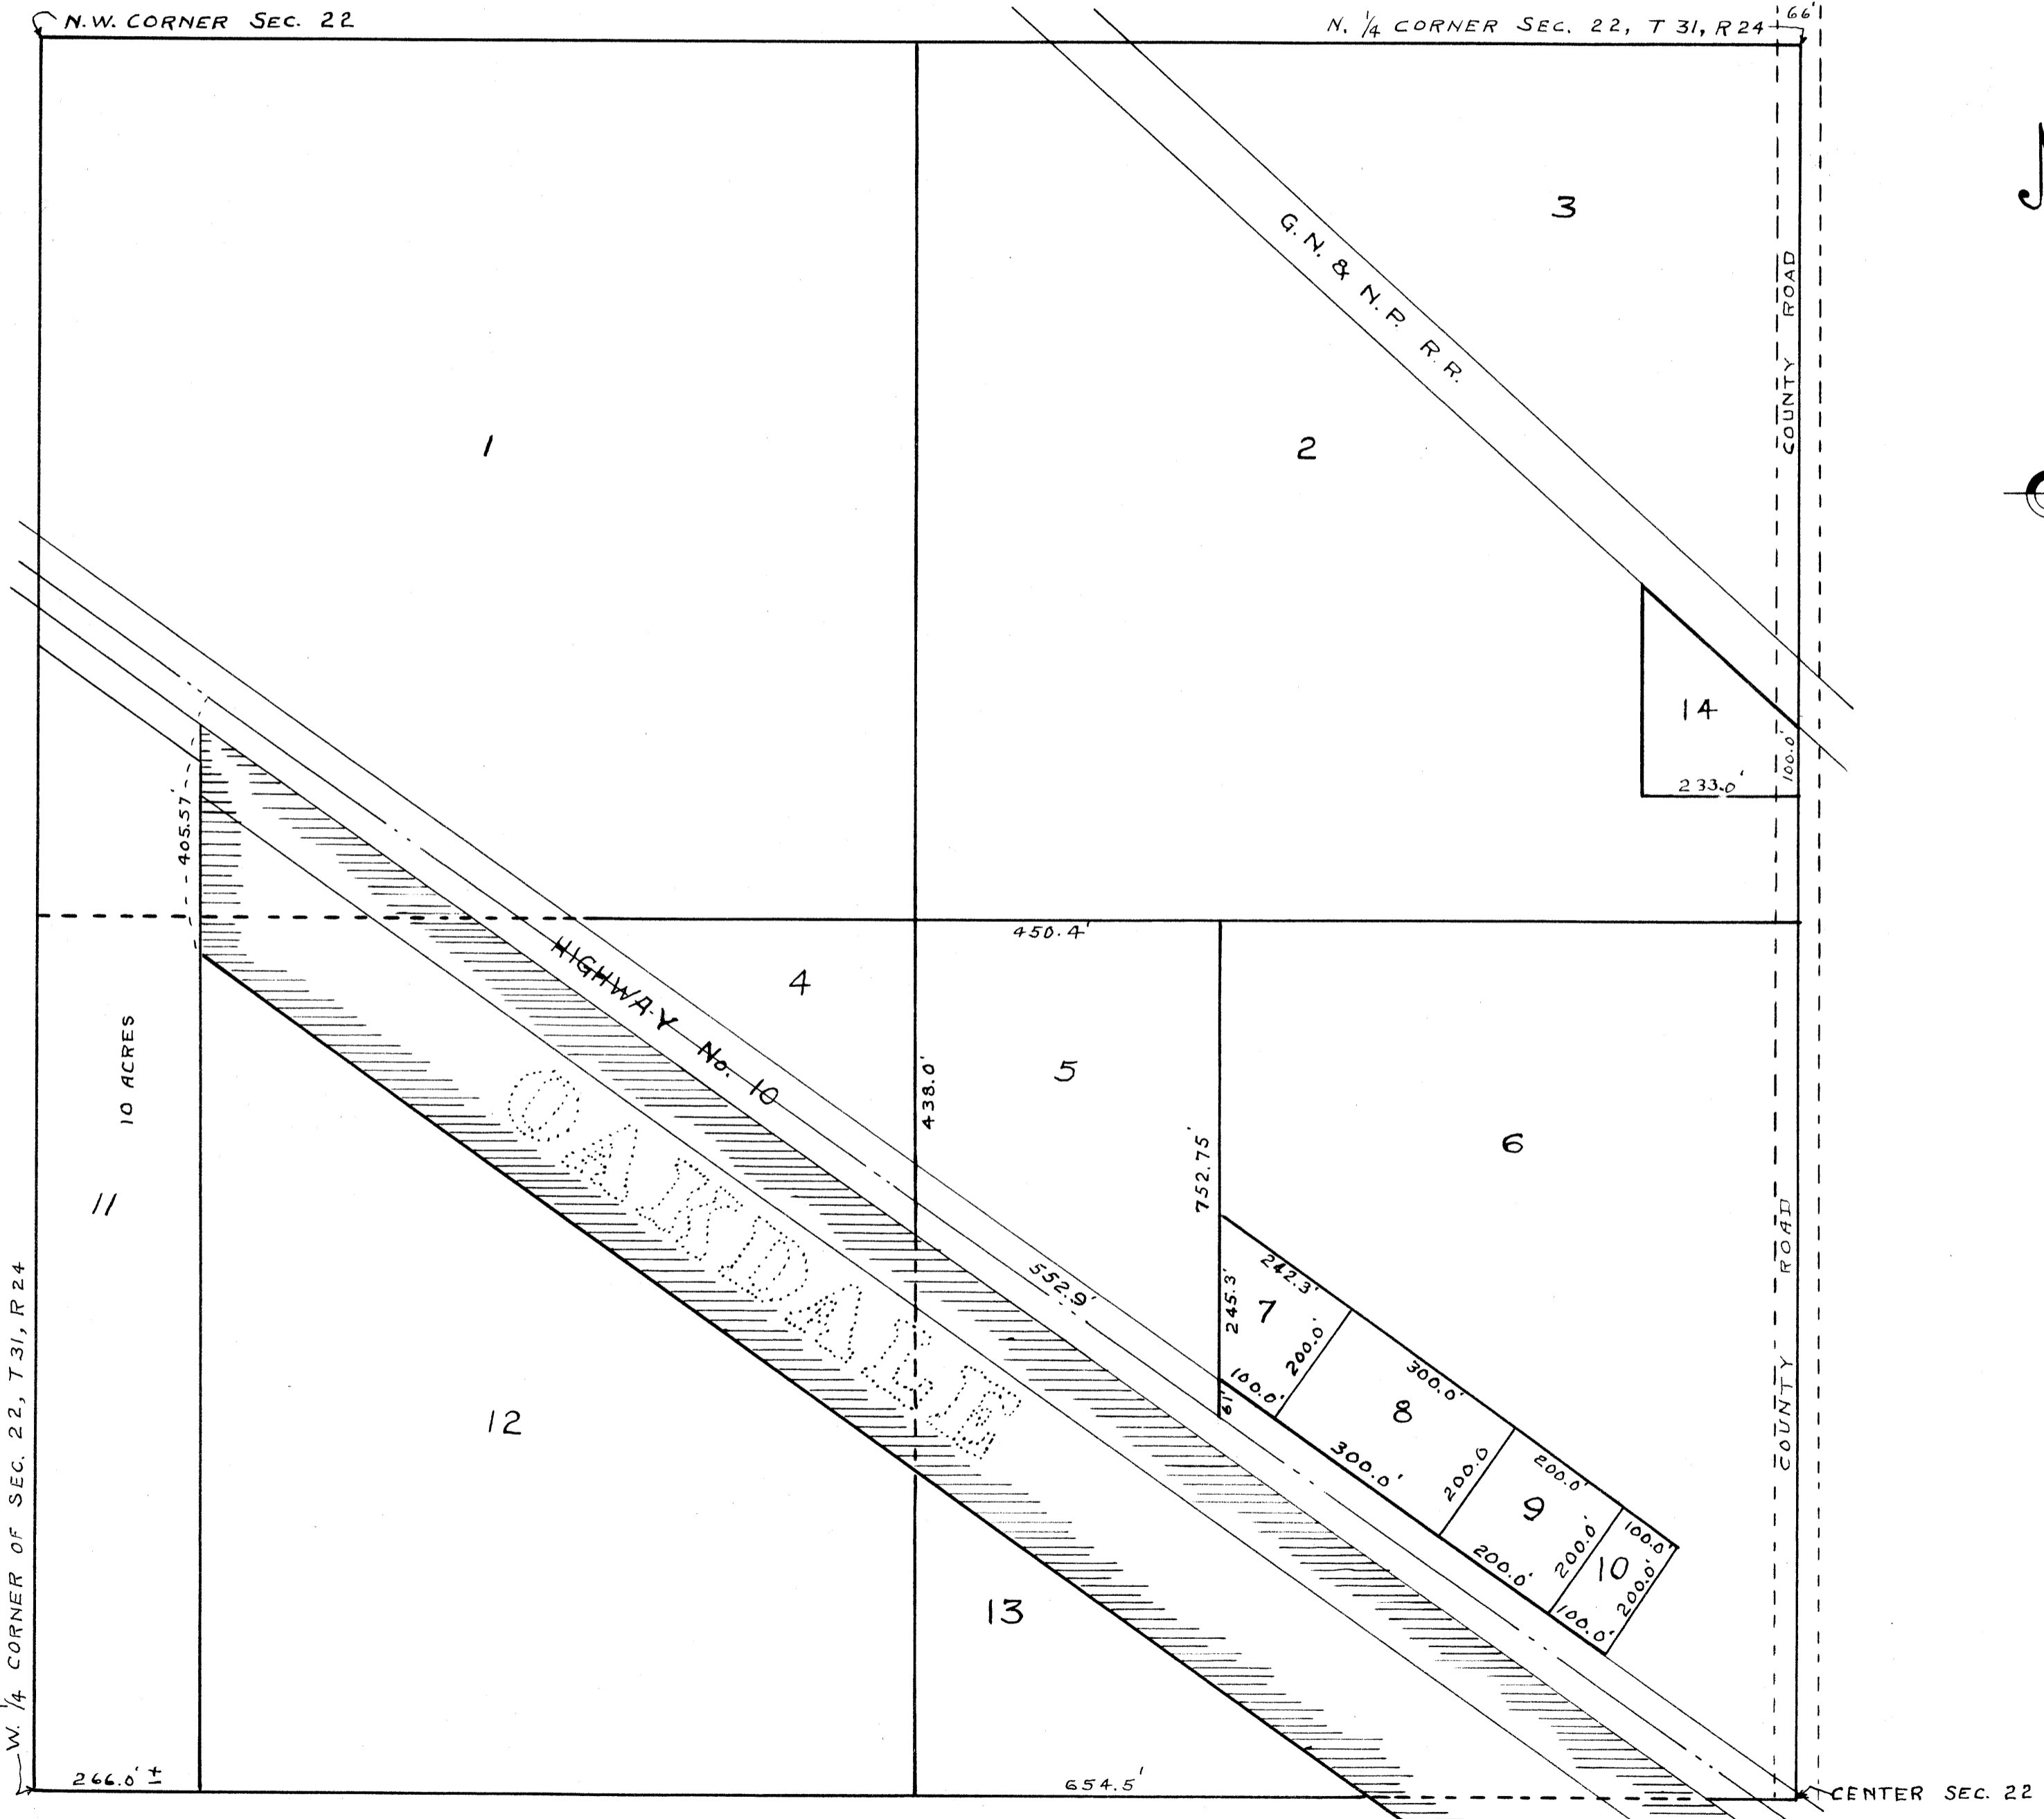

I hereby certify that in accordance with Section 2219 chapter 11 General Statutes of 1923 and as amended by Chapter 21 Laws of 1935, and in accordance with the order of the County Auditor of Anoka County, Minnesota, I have platted the following described land in the County of Anoka and State of Minnesota to wit: - the Northwest (N.W.) 1/4 of Section 22, Township 31, Range 24 except that part of the above described land that is platted and known as OAKDALE said plat being on file and of record in the office of the Register of Deeds for Anoka, County Minnesota. That the plat on this sheet is a correct delineation of said platting and to be known as AUDITORS SUBDIVISION No. 104 and that all distances are shown in feet and decimals of a foot and conform to those stated in the instruments of conveyance.

April 24, 1950
Dated

Harry C. Cartwright

I E.A. Carlson County Auditor of Anoka County Minnesota, hereby certify that I have notified the owners of land, described in the foregoing surveyors certificate, to plat the same, and a reasonable time having elapsed since the service of said notice and request, I have caused the same to be platted in accordance with Section 2219 Chapter 11 General Statutes of 1923 and as amended by Chapter 21 Laws of 1935, and in accordance with the plat on this sheet, and the same to be known as Auditor's Subdivision No. 104

4-24-50
Dated

E.A. Carlson
County Auditor Anoka Co., Minn.
By O. Amstad, Deputy

134817

OFFICE OF REGISTER OF DEEDS,
STATE OF MINNESOTA, COUNTY OF ANOKA
I hereby certify that the within instrument was filed in this office for record on the day of JUN 14 1950 A. D. 194... at 3 o'clock P.M., and was duly recorded in book 30 of Plats, page 12
Eva Brandell
Register of Deeds
By *Jean Neveu*, Deputy