
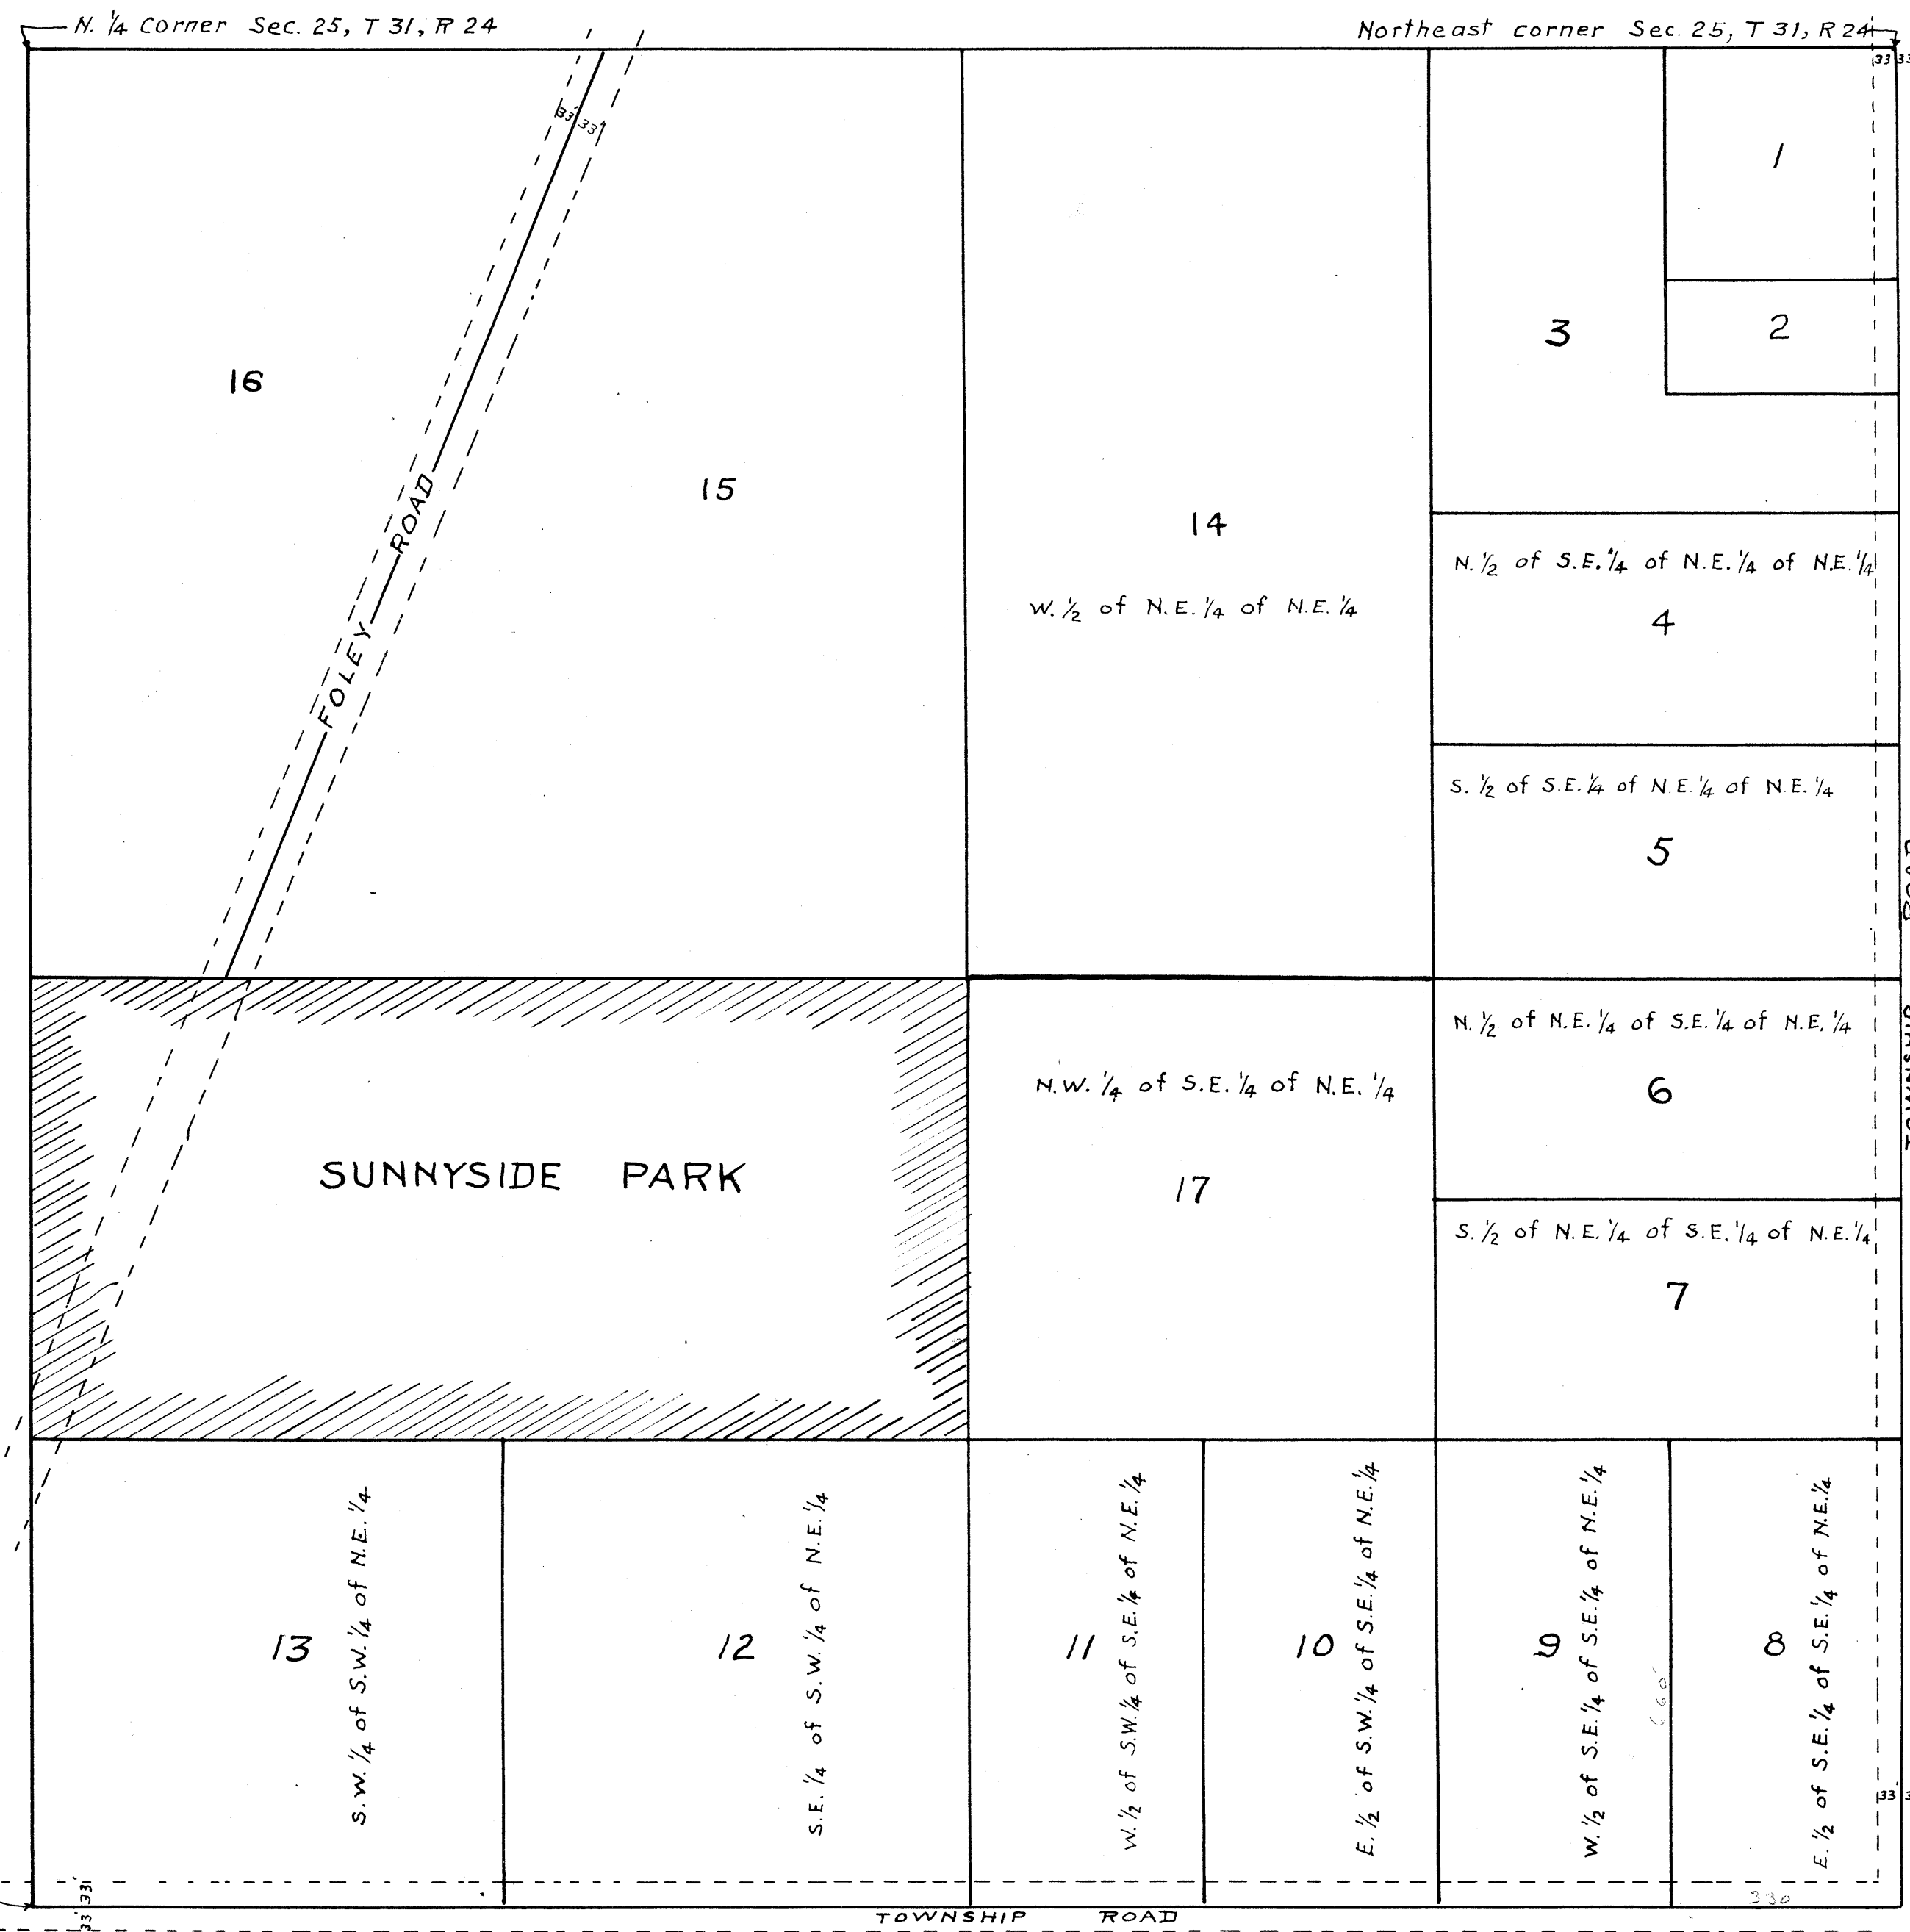


Original

AUDITOR'S SUBDIVISION No. 105

SCALE 1" = 200'

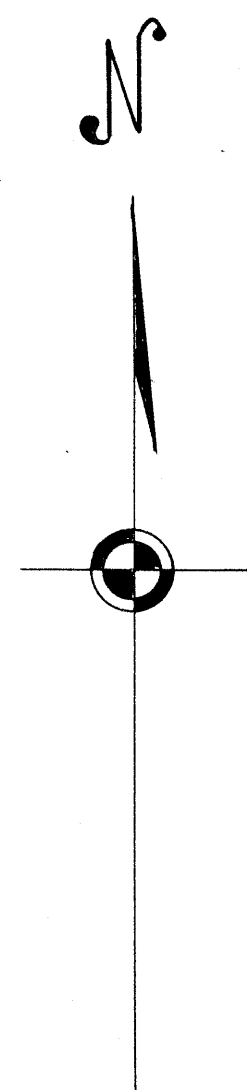

I hereby certify that in accordance with Section 2219 Chapter 11 General Statutes of 1923 and as amended by Chapter 21 Laws of 1935, and in accordance with the order of the County Auditor of Anoka County, Minnesota, I have platted the following described land in the County of Anoka and the State of Minnesota to wit: the Northeast 1/4 of Section 25, Township 31, Range 24 except that part of the above described land that is Platted as Sunnyside Park, said plat being on file and of record in the office of the Register of Deeds for Anoka County, Minnesota; that the plat on this sheet is a correct delineation of said platting and is to be known as AUDITOR'S SUBDIVISION No. 105, and that all lots shown hereon conform to the descriptions in the instruments of conveyance.

March 22-50
Dated

[Signature]

I E.A. Carlson County Auditor of Anoka County, Minnesota, hereby certify that I have notified the owners of land, described in the foregoing certificate, to plat the same and a reasonable time having elapsed since the service of said notice and request, I have caused the same to be platted in accordance with section 2219 chapter 11 General Statutes of 1923 and as amended by Chapter 21 Laws of 1935, and in accordance with the plat on this sheet, and the same to be known as AUDITOR'S SUBDIVISION No. 105.

March 17, 1950
Dated

E.A. Carlson
County Auditor Anoka County Minn.

[Signature]



134841

OFFICE OF REGISTER OF DEEDS,
STATE OF MINNESOTA, COUNTY OF ANOKA

I hereby certify that the within instrument was filed in this office for record on the day of JUN 15 1950, D. 194, at 10 o'clock AM, and was duly recorded in book 111 page 13

[Signature]
Register of Deeds
[Signature]
Deputy