

Original

# AUDITOR'S SUBDIVISION No. 109

SCALE 1" = 100'

I hereby certify that in accordance with Section 2219 Chapter 11 General Statutes of 1923 and as amended by Chapter 21 Laws of 1935, and in accordance with the order of the County Auditor of Anoka County, Minnesota, I have platted the following described land in the County of Anoka and the State of Minnesota to wit: All of Government Lot No. 2 in Section 25, Township 33, Range 23, except that part that is platted as Pinehurst, recorded in Book E, Page 13, and that part platted as Coon Lake Beach, second add., that the plat on this sheet is a correct delineation of said platting and is to be known as AUDITOR'S SUBDIVISION No. 109 and all distances are shown in feet and decimals of a foot and conform to those stated in the instruments of conveyance and as shown on that part platted as PINEHURST, said plat being recorded in the office of the Register of Deeds for Anoka County, Minnesota.

Dated Sept 26-1947


Harry A. Cartwright



I E. A. Carlson, County Auditor for Anoka County, Minnesota hereby certify that I have notified the owners of the land, described in the foregoing certificate, to plat the same and a reasonable time having elapsed since the service of said notice and request, I have caused the same to be platted in accordance with Section 2219 Chapter 11 General Statutes of 1923 and as amended by Chapter 21 laws of 1935, and in accordance with the plat on this sheet, and the same to be known as AUDITOR'S SUBDIVISION No. 109.

Dated 4-24-50

E. A. Carlson  
County Auditor Anoka County, Minn.  
By D. Amstad, Deputy

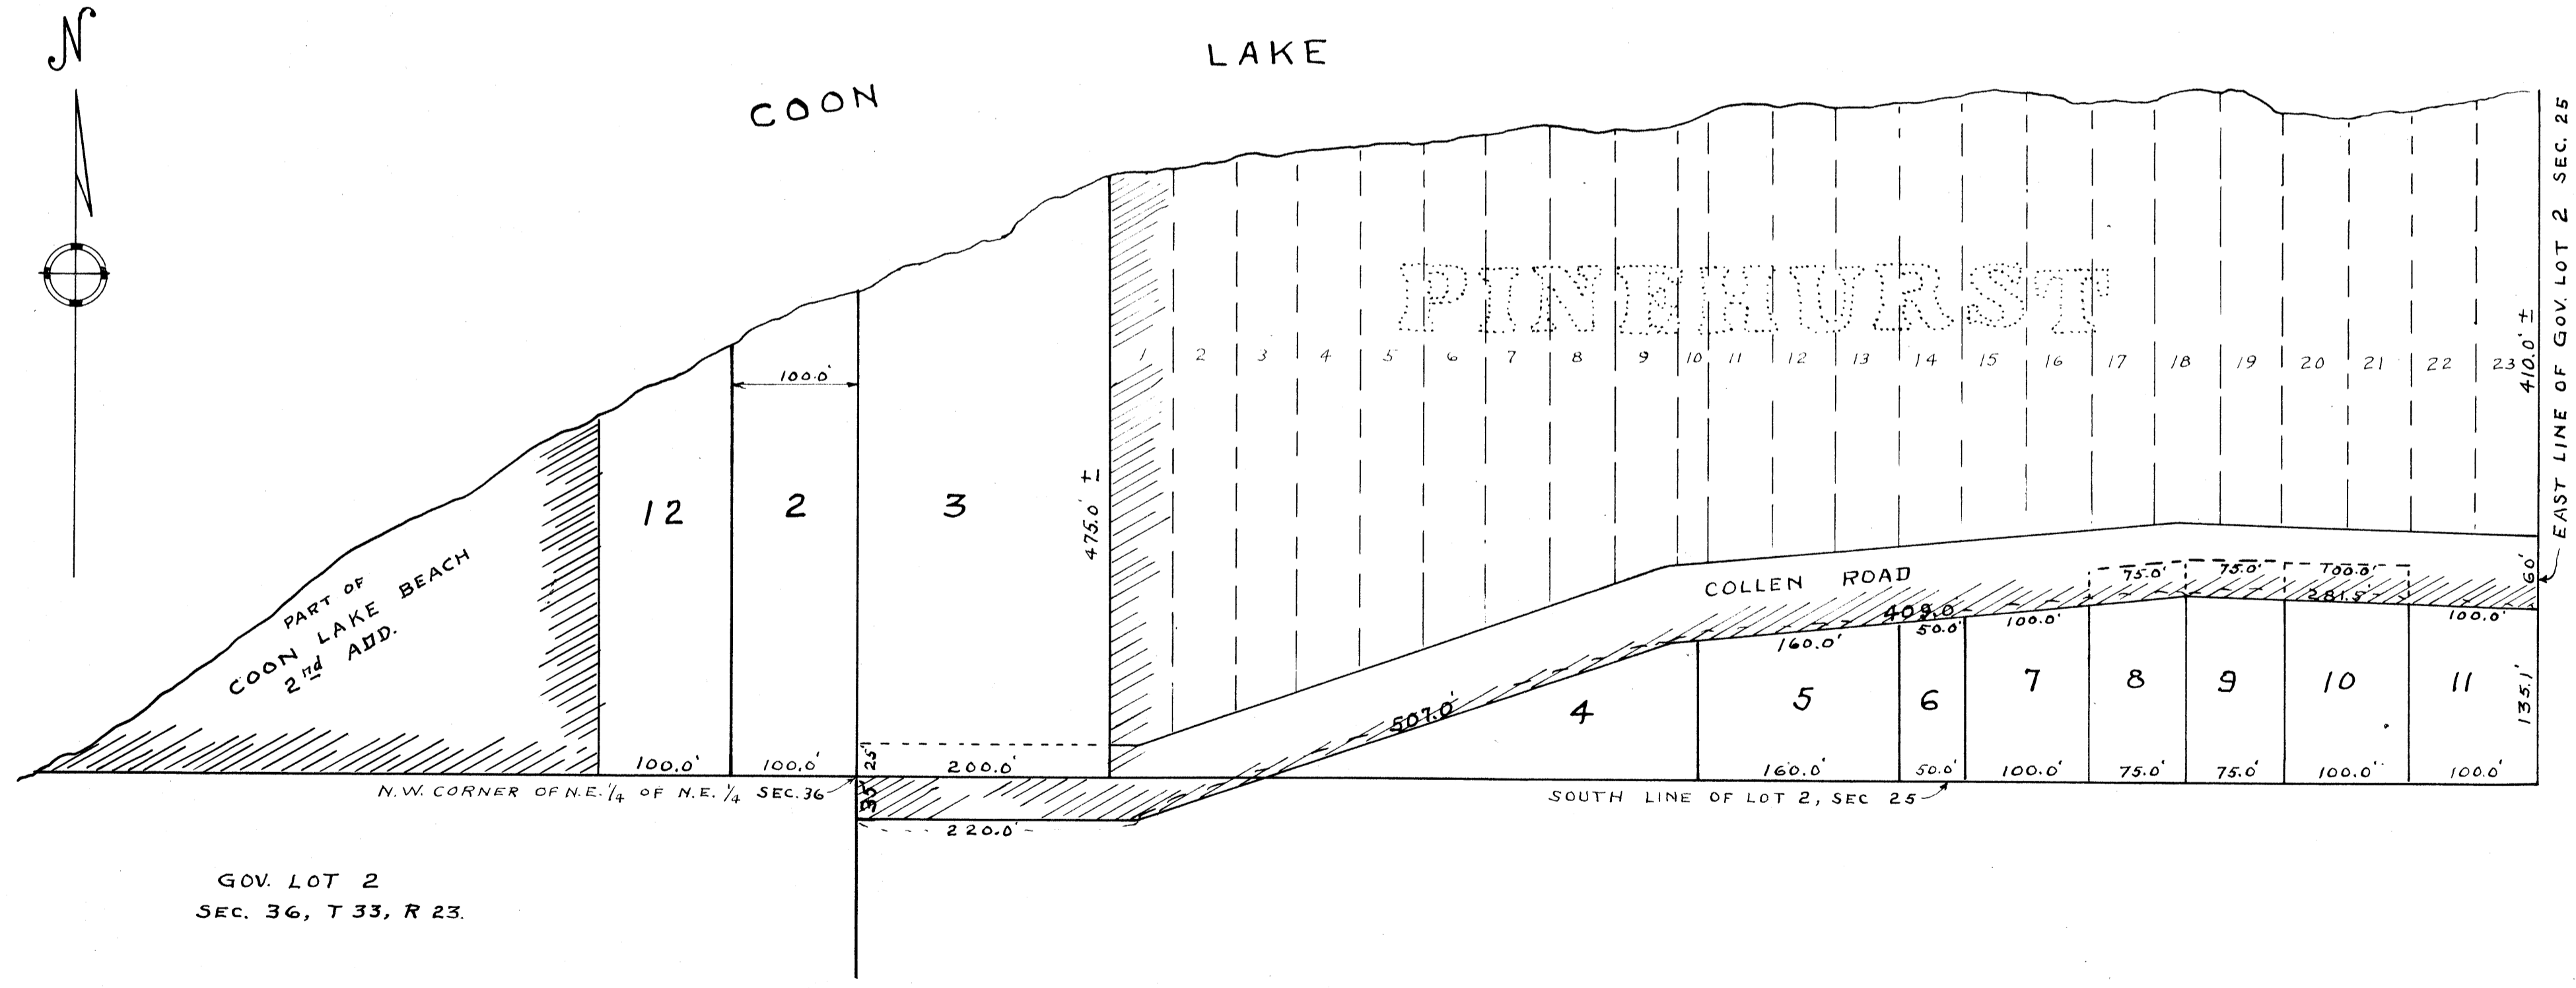

134931

OFFICE OF REGISTER OF DEEDS,  
STATE OF MINNESOTA, COUNTY OF ANOKA

I hereby certify that the within instrument was filed in this office for record on the day of JUN 21 1950 A. D. 1947 at 4:30 o'clock P. and was duly recorded in book 8 of Plats page 17

Ernest Drundell, Act  
Register of Deeds  
Anoka County, Minnesota