

(Original)

7844

AUDITORS' SUBDIVISION No. 11

Office of REGISTER OF TITLES
 STATE OF MINNESOTA
 COUNTY OF ANOKA



March 30 1950 P.M.
 E.A. Carlson
 Register of Deeds

188803
 OFFICE OF REGISTER OF DEEDS,
 STATE OF MINNESOTA, COUNTY OF ANOKA

I hereby certify that the within instru-
 ment was filed in this office for record on
 the day of MAR 30 1950, at
11:00 A.M., and was duly recorded
 in book 76, page 7, page 3-A

E.A. Carlson
 Register of Deeds
 By Darleen Carlson
 Deputy

SCALE 1" = 100'

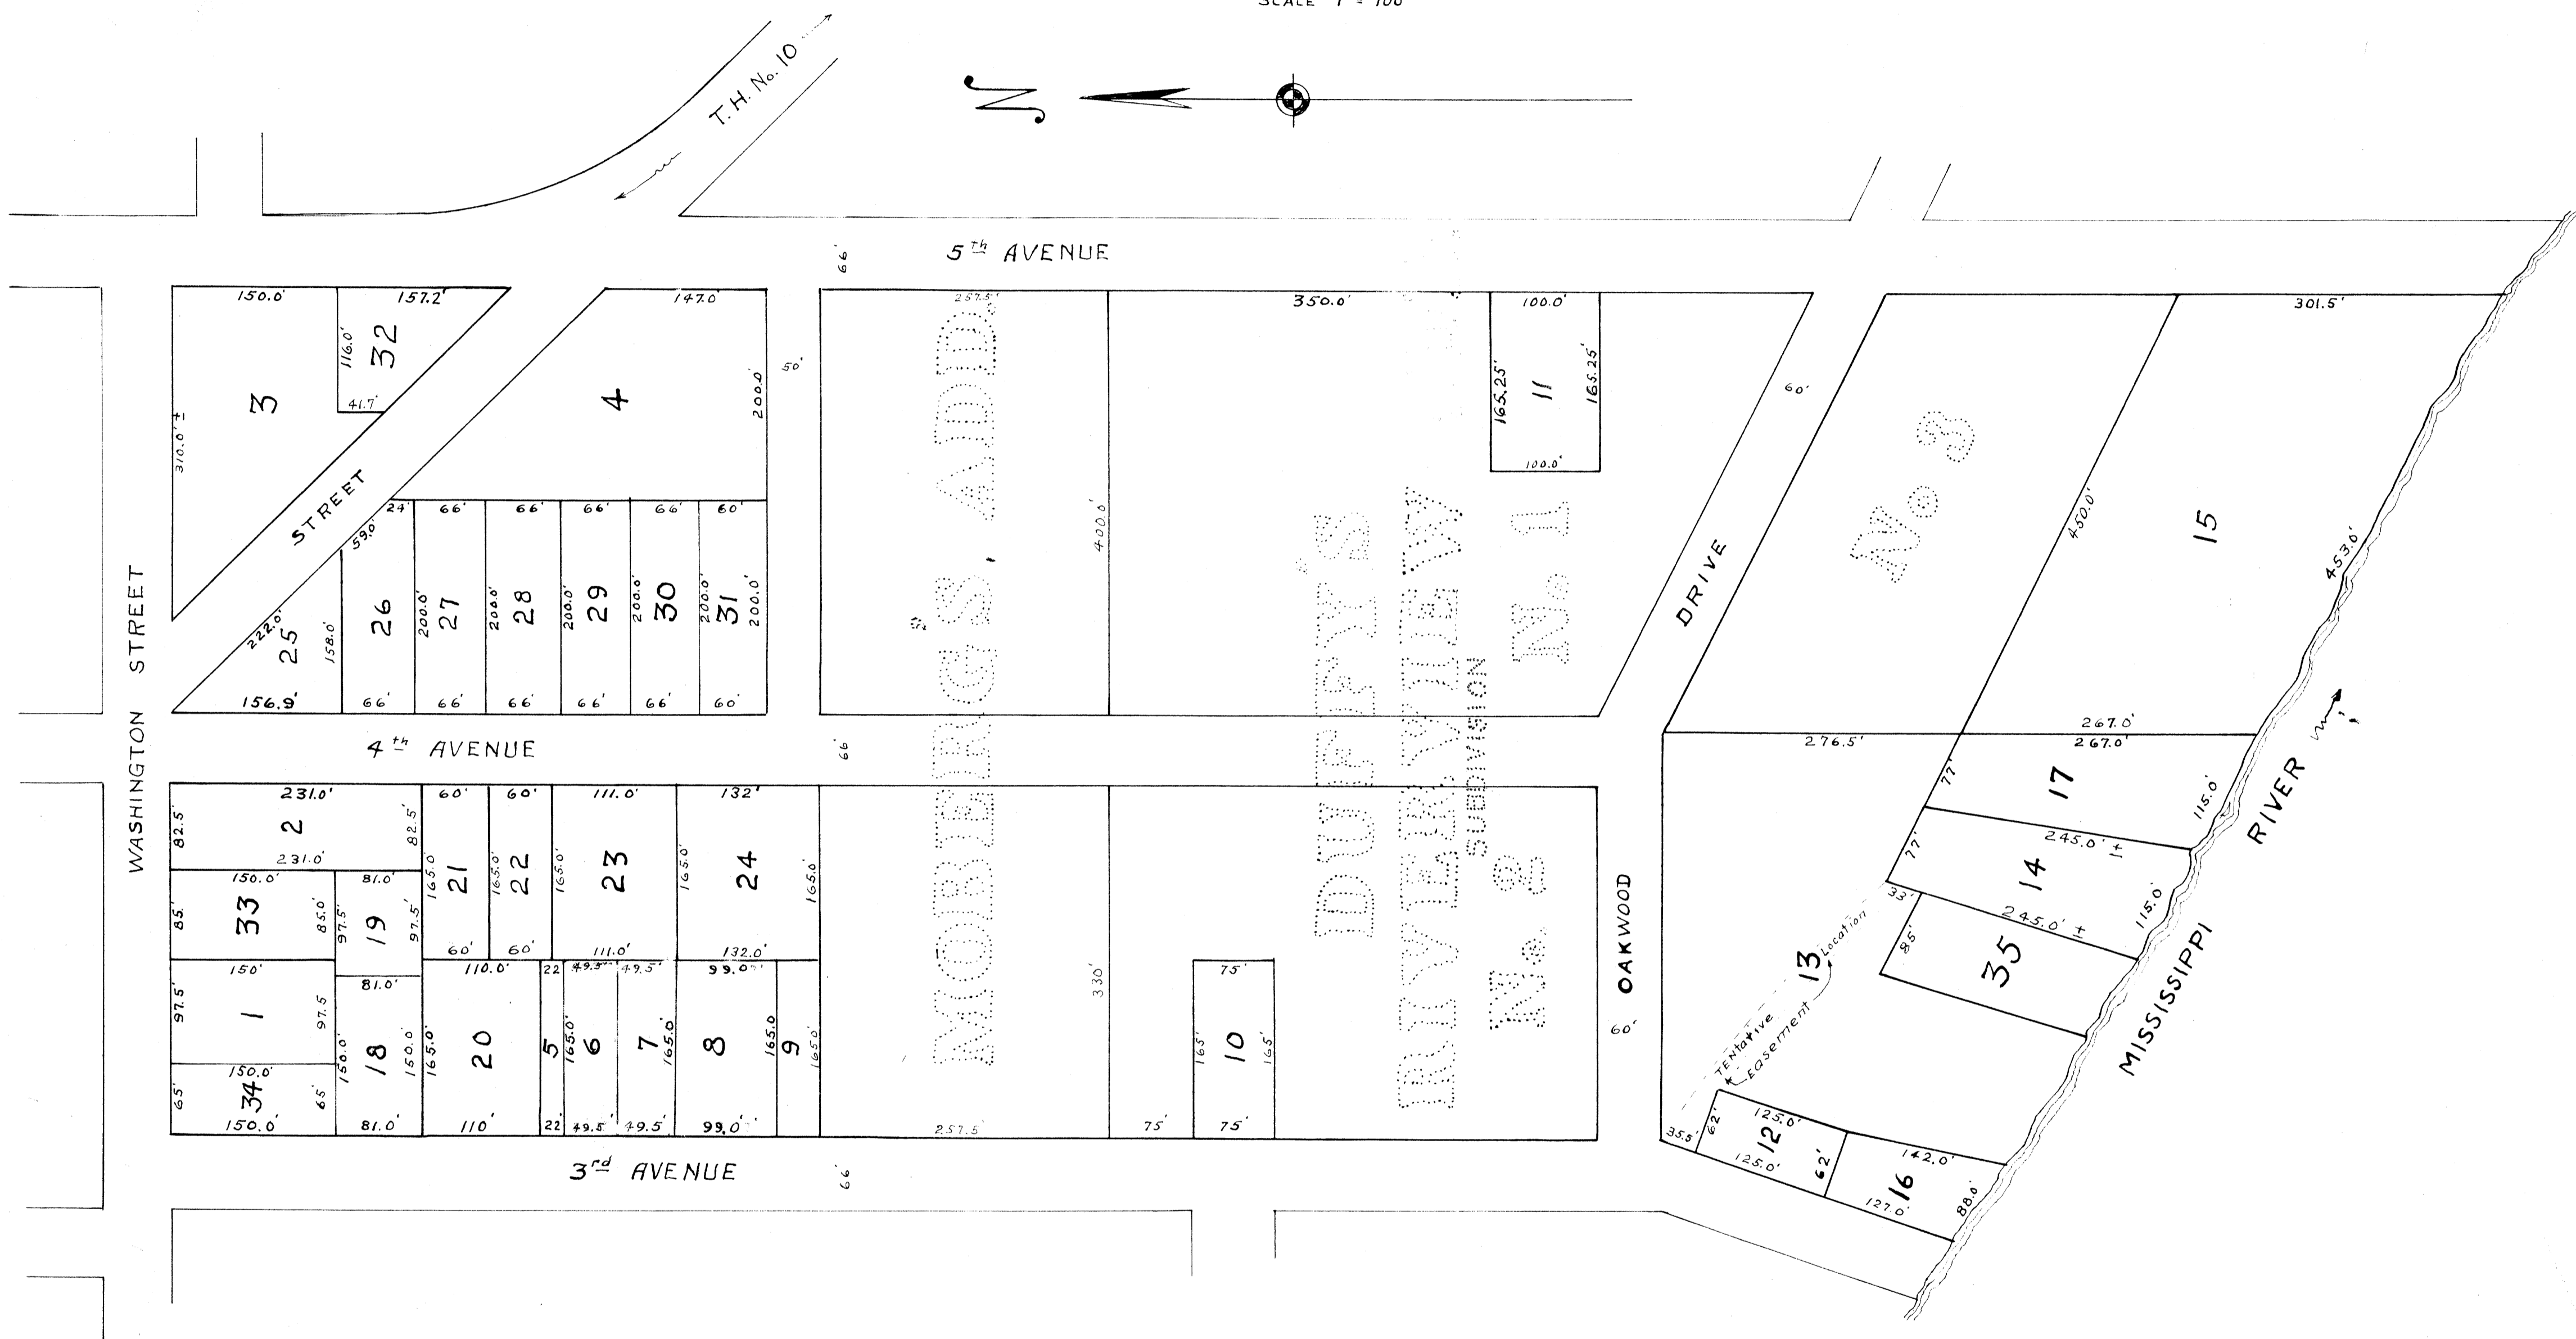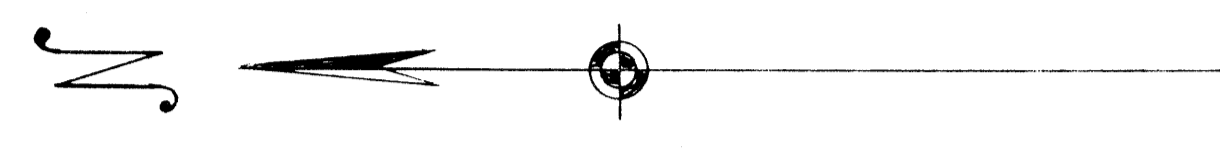

I hereby certify that in accordance with Section 2219 Chapter 11 General Statutes of 1923 and as amended by chapter 494 laws of 1947 and in accordance with the order of the County Auditor of Anoka County, Minnesota made pursuant to the resolution of the Board of County Commissioners for Anoka County Minnesota Dated August 1st 1949 I have platted the following described land in the County of Anoka, State of Minnesota to-wit: - that part of the S.W. 1/4 of the N.W. 1/4 of Section 7, Township 31, R 24 which is South of Washington Street and between 3rd. and 5th. Ave. and that part of Government Lot 1 Section 7, Township 31, R 24 lying between 3rd. Ave. and 5th. Ave. and South of the 1/4 line except that part of the above described land that is platted as Moberg's Addition and as Duffy's Subdivision No. 1-2 and 3 said plats being on file and of record in the office of the Register of Deeds for Anoka County, Minnesota, that the plat on this sheet is a correct delineation of said platting and is to be known as REVISED AUDITORS' SUBDIVISION No. 11 and all distances are shown in feet and decimals of a foot and conform to those shown on the original Subdivision and to those stated in the instruments of conveyance.

Feb 3-1950
 Dated

R.H. Strath
 Registered Engineer No. 378

I E.A. Carlson, County Auditor of Anoka County, Minnesota hereby certify that pursuant to Minnesota Statutes of 1923 Section 2219 chapter 11 and as amended by Chapter 494 Laws of 1947, I have caused the foregoing plat, as described in the Engineers certificate, to be prepared and the same to be known as REVISED AUDITORS' SUBDIVISION No. 11

Dated March 6-1950

E.A. Carlson
 County Auditor Anoka County, Minn.
 By *D. Amstad*, Deputy