
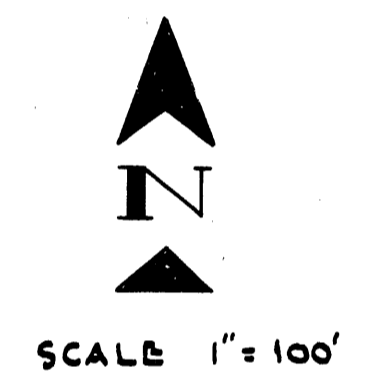


Original

AUDITOR'S SUBDIVISION NO 114

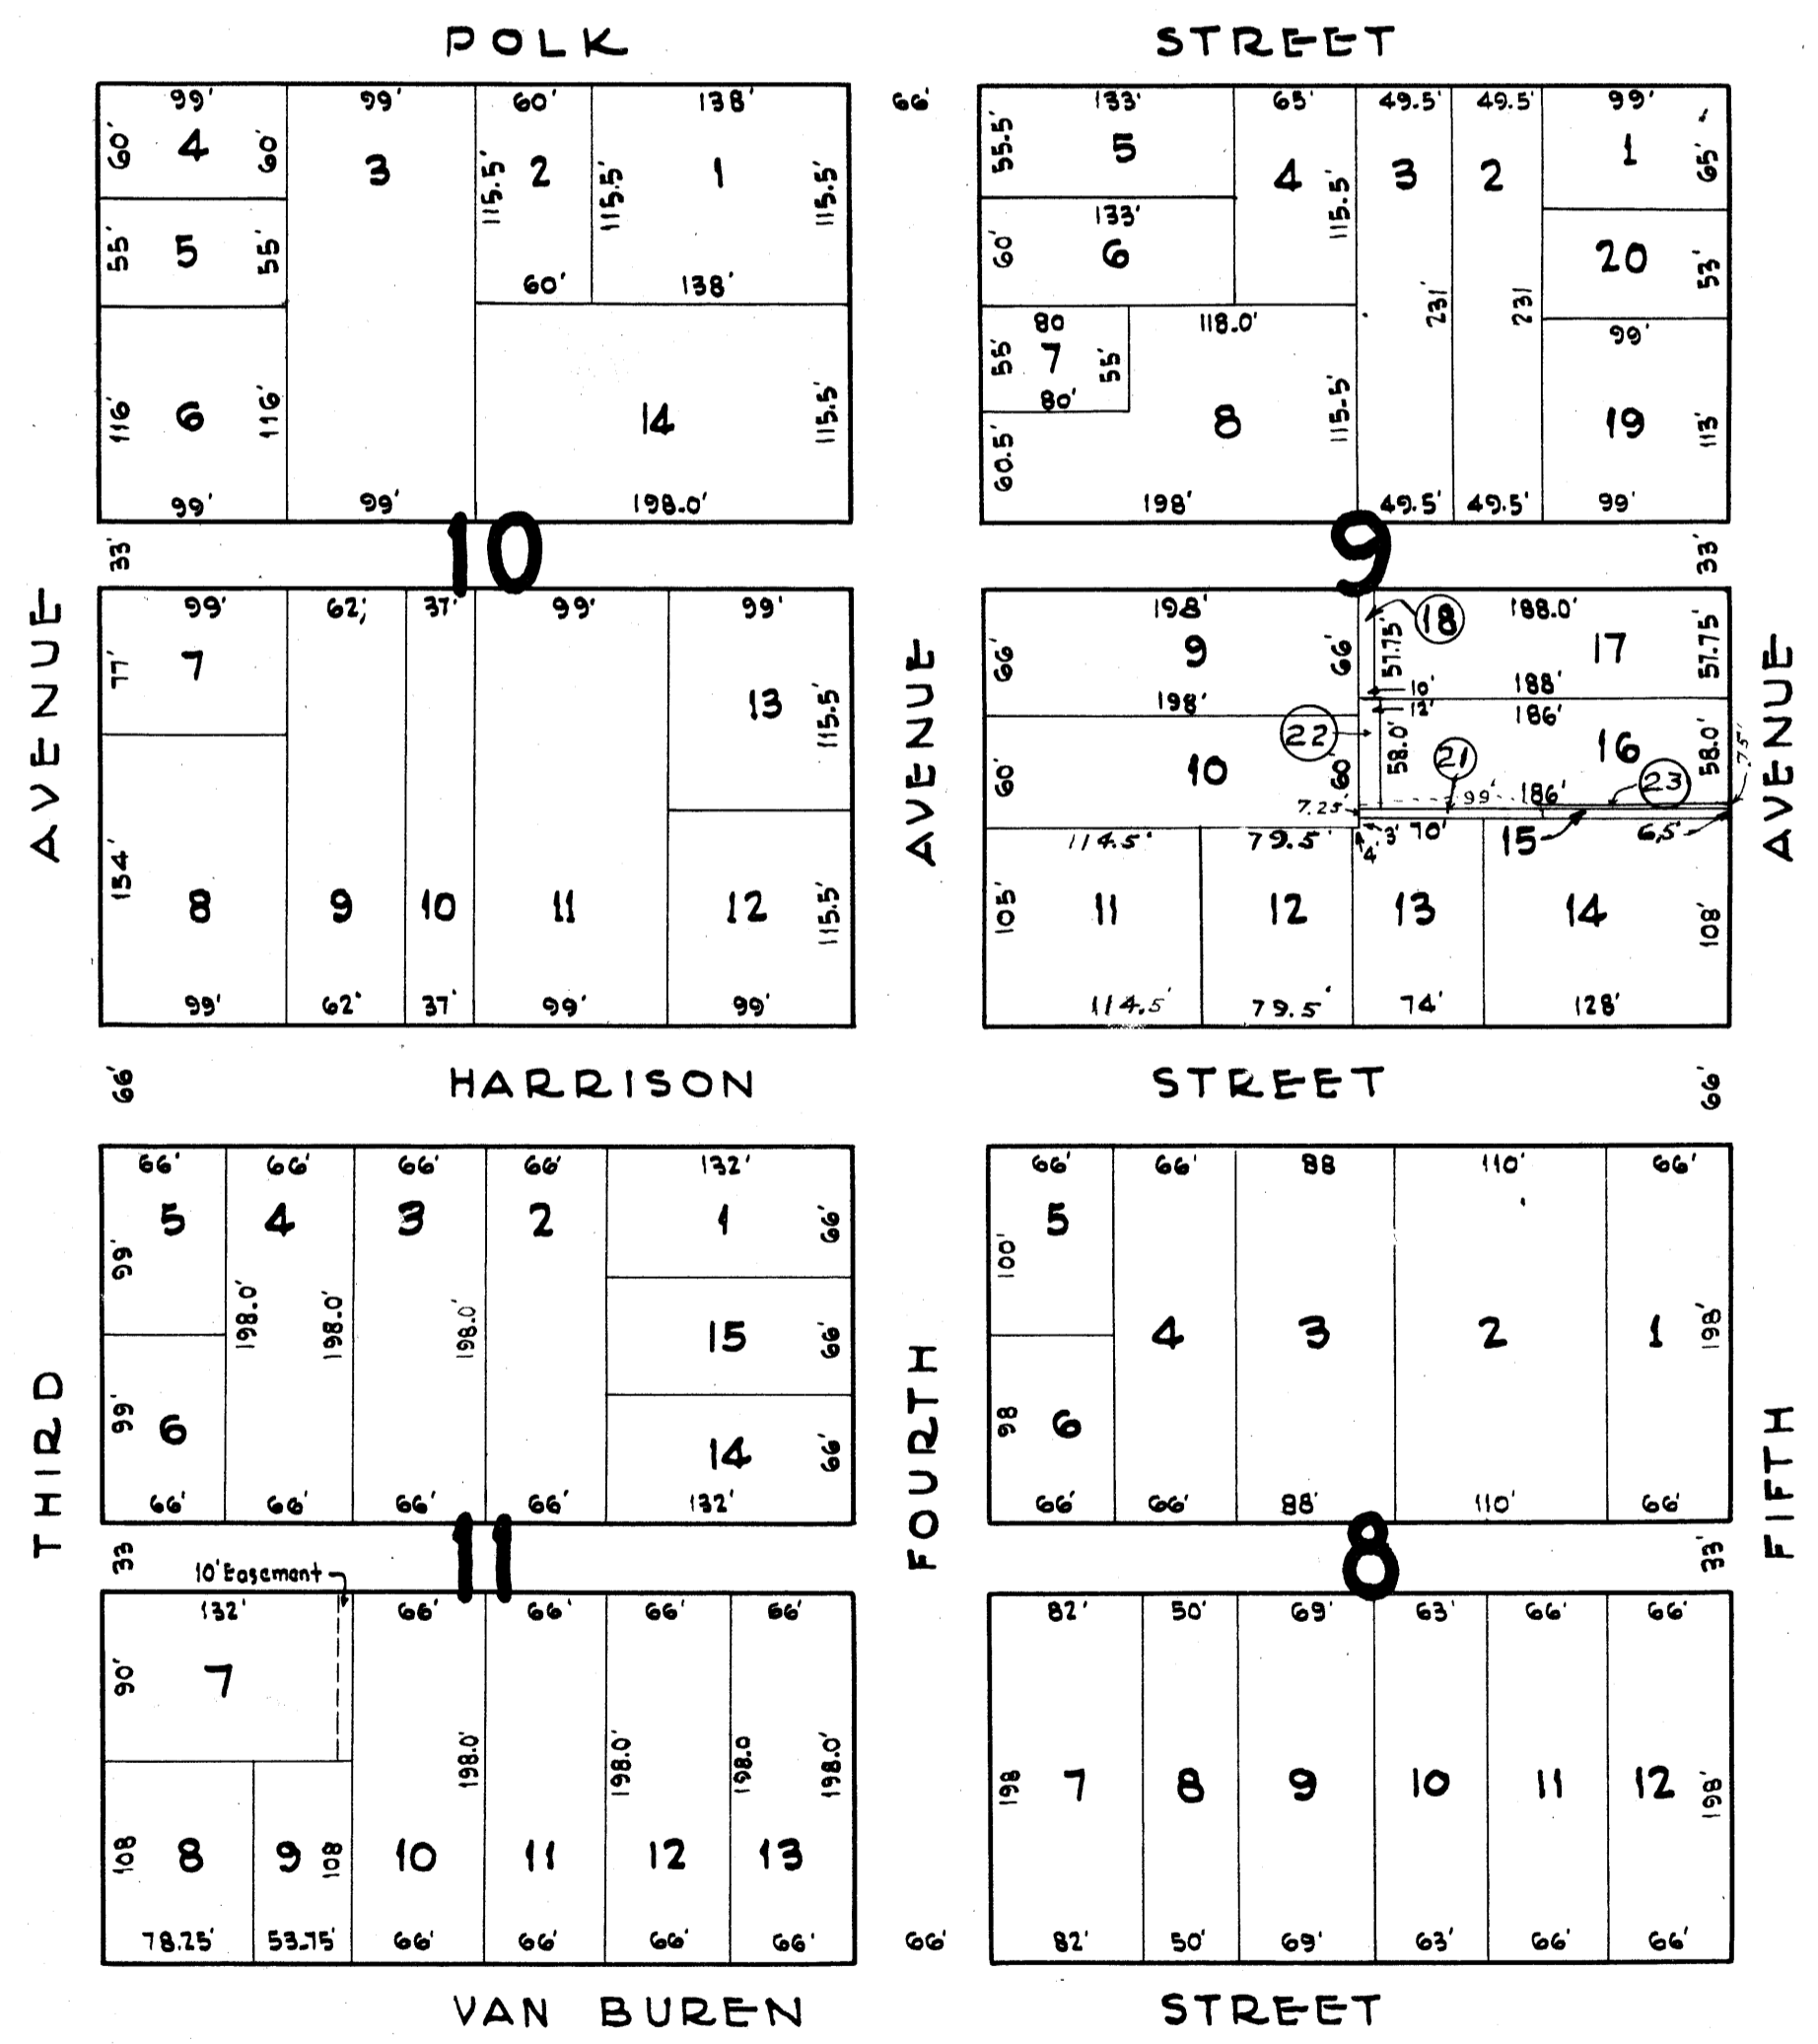

I hereby certify that in accordance with Section 2219, Chapter 11 General Statutes of 1923 and as amended by Chapter 494 laws of 1947 and in accordance with the order of the County Auditor of Anoka County, Minnesota I have platted the following described land in the County of Anoka and State of Minnesota to-wit: Blocks Number 8, 9, 10, and 11 of Original Townsite now City of Anoka, Minnesota. That the plat on this sheet is a correct delineation of said platting and is to be known as AUDITOR'S SUBDIVISION NO 114, that all distances are shown in feet and decimals of a foot and the measurements and divisions shown hereon conform to those stated in the instruments of conveyance describing the lots hereon shown.

Dec 29-1950
Dated

R. B. Streetly
Registered Engineer No 378

I, E.A. Carlson, County Auditor of Anoka County, Minnesota, hereby certify that I have notified the owners of the land, described in the foregoing certificate, to plat the same and a reasonable time having elapsed since the service of said notice and request, I have caused the same to be platted in accordance with Section 2219 Chapter 11 General Statutes of 1923 and as amended by Chapter 21 laws of 1935, and in accordance with the plat on this sheet, and the same to be known as AUDITOR'S SUBDIVISION NO 114.

Dec 29-1950
Dated

E. A. Carlson
County Auditor Anoka Co., Minnesota
By *D. Danstad, Deputy*



139194

OFFICE OF REGISTER OF DEEDS,
STATE OF MINNESOTA, COUNTY OF ANOKA
I hereby certify that the within instrument was filed in this office for record on the day of MAY 2, 1951 A. D. 1951 at 9:30 o'clock A. M., and was duly recorded in Book 25 page 22
Gertrude S. Pimman
Register of Deeds