
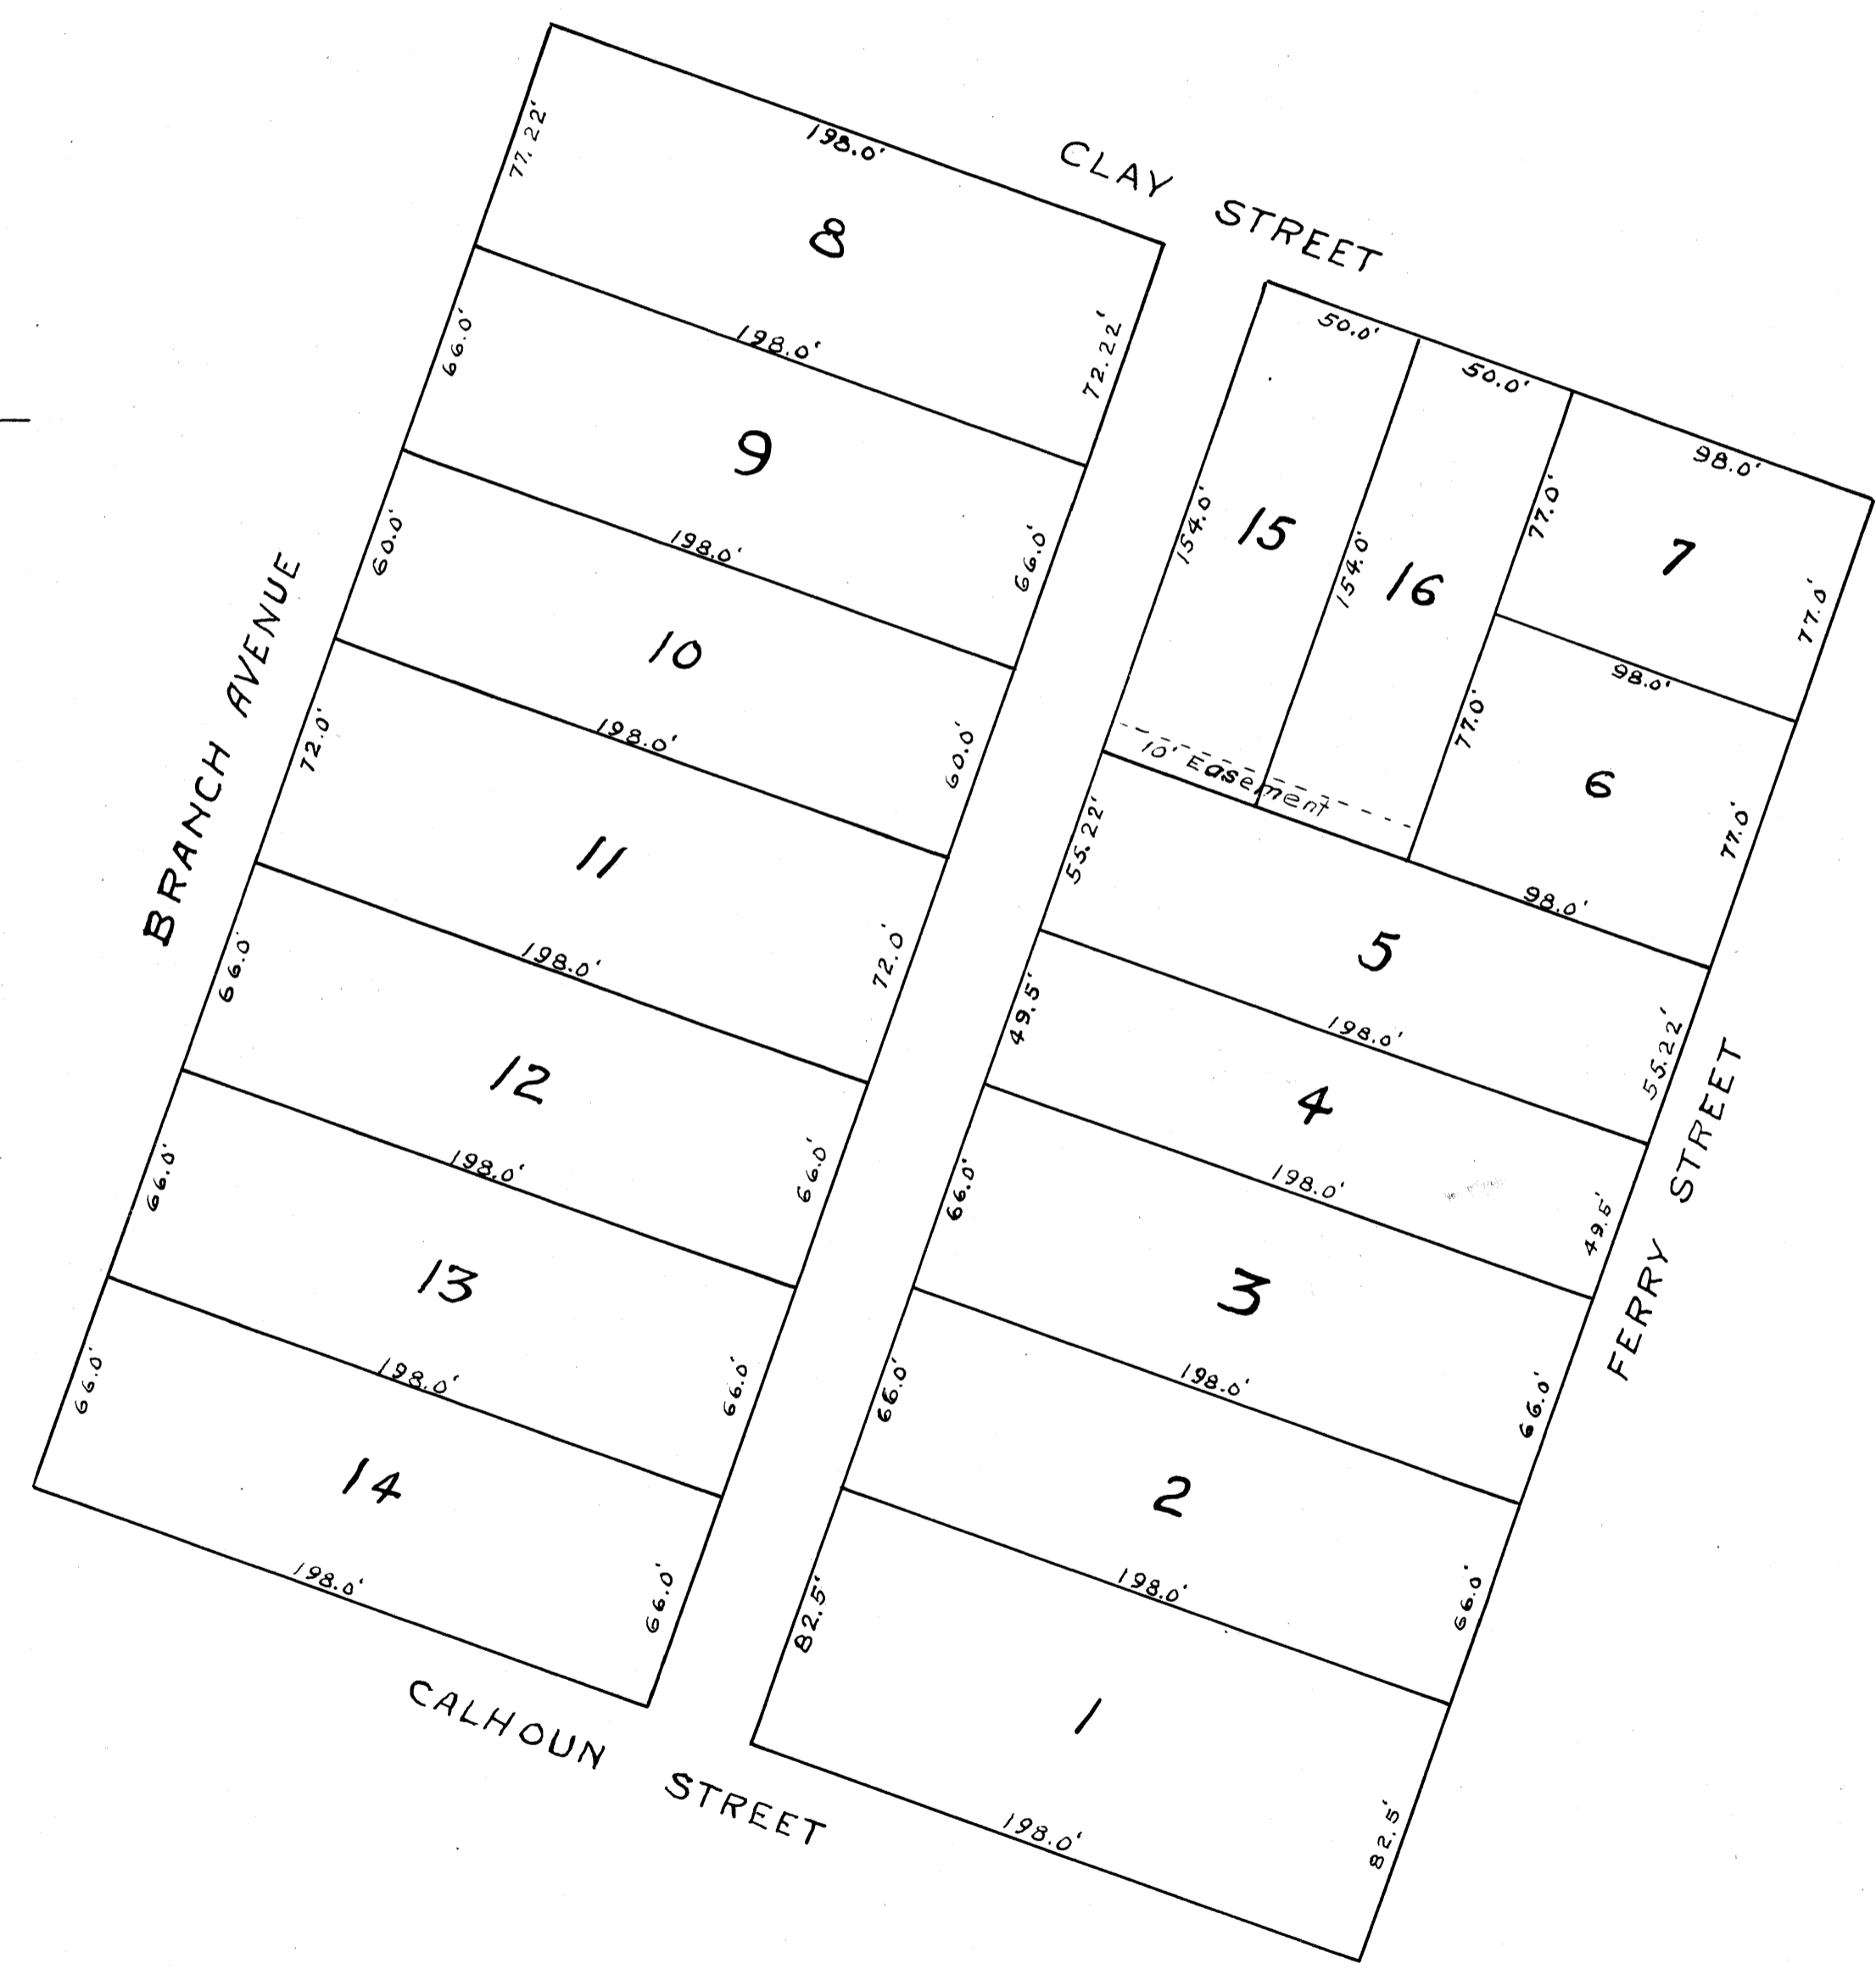


(Original)

# AUDITOR'S SUBDIVISION No. 115

SCALE 1" = 50'

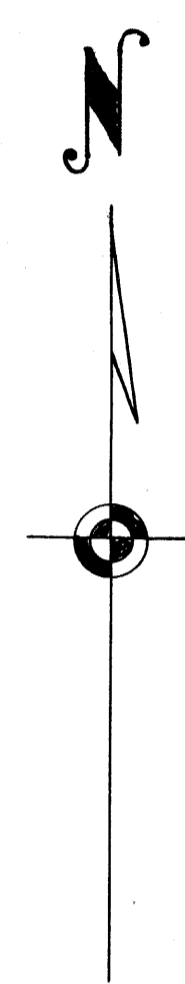

I hereby certify that in accordance with Section 2219 Chapter 11 General Statutes of 1923 and as amended by Chapter 21 Laws of 1935, and in accordance with the order of the County Auditor of Anoka County, Minnesota I have platted the following described land in the County of Anoka and the State of Minnesota to wit:- Block 38 of the Town, now City of Anoka, according to the duly recorded plat thereof on file and of record in the office of the Register of Deeds in and for Anoka County, Minnesota. That the plat on this sheet is a correct delineation of said platting, and all distances are shown in feet and decimals of a foot and conform to those stated in the instruments of conveyance. This Plat is to be known as AUDITOR'S SUBDIVISION No. 115.

Dated October 27 1949

R.B. Sturtevant  
Registered Engr. 378

I E.A. Carlson, County Auditor of Anoka County, Minnesota hereby certify that I have notified the owners of the land, described in the foregoing certificate, to plat the same and a reasonable time having elapsed since the service of said notice and request I have caused the same to be platted in accordance with Section 2219 Chapter 11 General Statutes of 1923 and as amended by Chapter 21 laws of 1935, and in accordance with the plat on this sheet and the same to known as AUDITOR'S SUBDIVISION No. 115

Dated October 27, 1949

E.A. Carlson  
County Auditor Anoka County, Minn.  
By D. Amstad, Deputy

135949

OFFICE OF REGISTER OF DEEDS,  
STATE OF MINNESOTA, COUNTY OF ANOKA  
I hereby certify that the within instrument was filed in this office for record on the 15 day of AUG 1950 at 11 o'clock AM, and was duly recorded in book 77 page 1  
Gene Brandell  
Register of Deeds  
By Gene Brandell, Deputy