
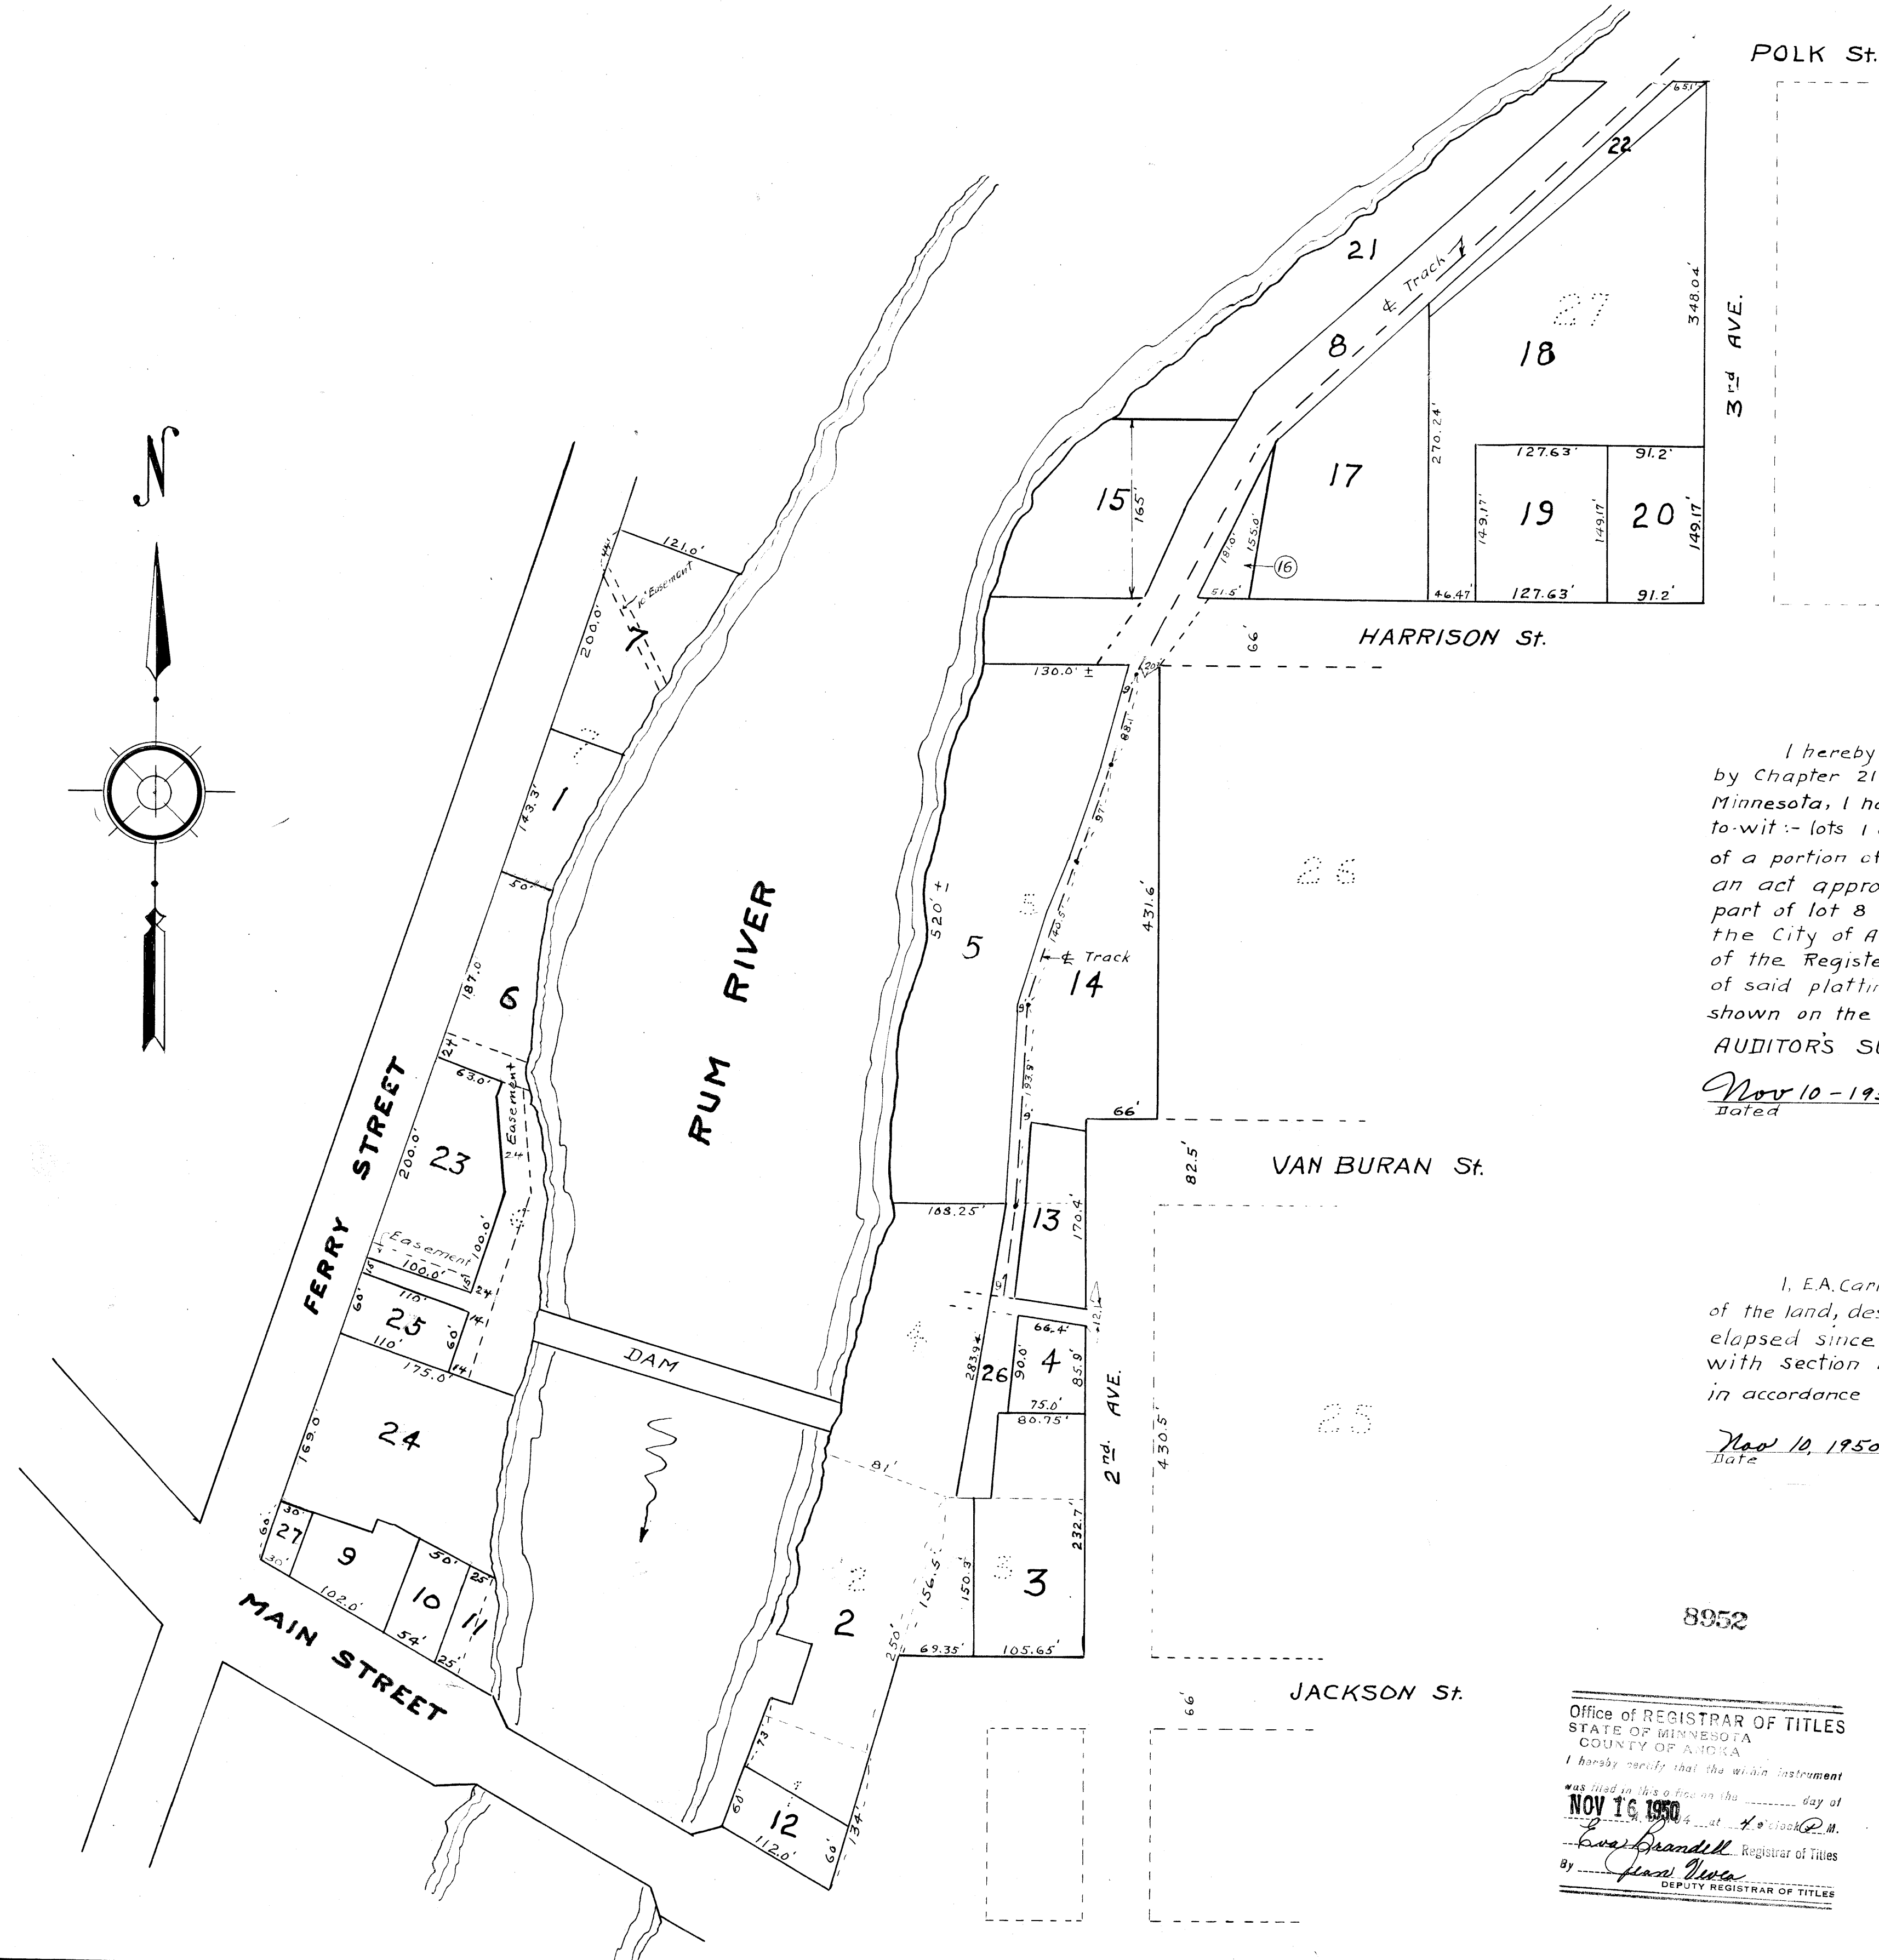


AUDITOR'S SUBDIVISION No. 119

SCALE 1" = 100'

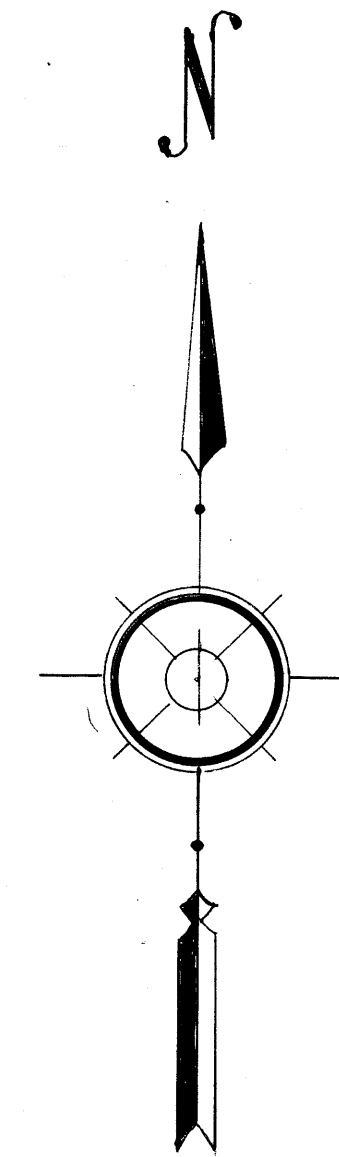

I hereby certify that in accordance with section 2219 chapter 11 General statutes of 1923 and as amended by Chapter 21 Laws of 1935, and in accordance with the order of the County Auditor of Anoka County Minnesota, I have platted the following described land in the County of Anoka and the State of Minnesota to-wit: lots 1 and 2 of Block 27 of the Town now City of Anoka; lots 1-2 and 3 of Block 2 Map of a resurvey of a portion of the Town of Anoka, Made under direction of the County Auditor and under Section No. 108 of an act approved March 7, 1878. (Allards Resurvey); also lots 1 to 7 inclusive, lots 15 to 28 inclusive and that part of lot 8 lying south of the south line of Polk Street all being part of Pillsbury Washburn Subdivision of the City of Anoka. All of the above named Maps and Plats are now on file and of record in the office of the Register of Deeds for Anoka County, Minnesota. That the plat on this sheet is a correct delineation of said platting, and all distances are shown in feet and decimals of a foot and conform to those shown on the original plats and as stated in the instruments of conveyance and is to be known as

Nov 10 - 1950
Date

R. Streetly
Registered Engineer No. 378

I, E.A. Carlson, County Auditor of Anoka County, Minnesota, hereby certify that I have notified the owners of the land, described in the foregoing engineers certificate, to plat the same and a reasonable time having elapsed since the service of said notice and request, I have caused same to be platted in accordance with section 2219 Chapter 11 General Statutes of 1923 and as amended by Chapter 21 laws of 1935 and in accordance with the plat on this sheet, and same to be known as AUDITOR'S SUBDIVISION No. 119

Nov 10, 1950
Date

E.A. Carlson
County Auditor Anoka County Minn.
By *D. Anstad*, Deputy

Office of REGISTRAR OF TITLES
STATE OF MINNESOTA
COUNTY OF ANOKA
I hereby certify that the within instrument was filed in this office for record on
NOV 16 1950
at 4 o'clock P.M.
By *Jess Brandell* Registrar of Titles
DEPUTY REGISTRAR OF TITLES

OFFICE OF REGISTER OF DEEDS, 188
STATE OF MINNESOTA, COUNTY OF ANOKA
I hereby certify that the within instrument was filed in this office for record on
NOV 16 1950
at 4 o'clock P.M., and was duly recorded in book *M* page *6*
By *Jess Brandell* Register of Deeds
Jean Verna, Deputy

8952

13725:

