

Original

12702

4-A

# REVISOR'S SUBDIVISION No. 12

Scale 1" = 200'

OFFICE OF REGISTER OF DEEDS,  
STATE OF MINNESOTA, COUNTY OF ANOKA

I hereby certify that the within instrument was filed in this office for record on the 29 day of MAR, 1950, at 4 o'clock P.M., and was duly recorded in book 177 Plate 4-A



*Eva Brandell*  
Register of Deeds  
By *Darleen Larson*  
Deputy

7838

Office of REGISTRAR OF TITLES  
STATE OF MINNESOTA  
COUNTY OF ANOKA

I hereby certify that the within instrument was filed in this office for record on the 29 day of MAR, 1950, at 4 o'clock P.M., and was duly recorded in book 177 Plate 4-A

*Eva Brandell*  
Register of Titles  
By *Darleen Larson*  
Deputy

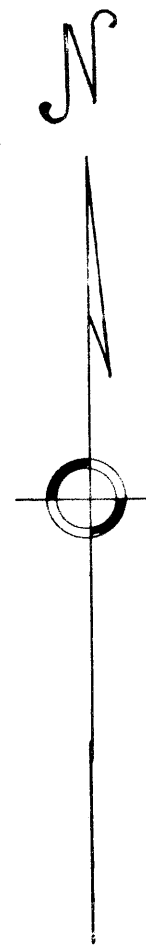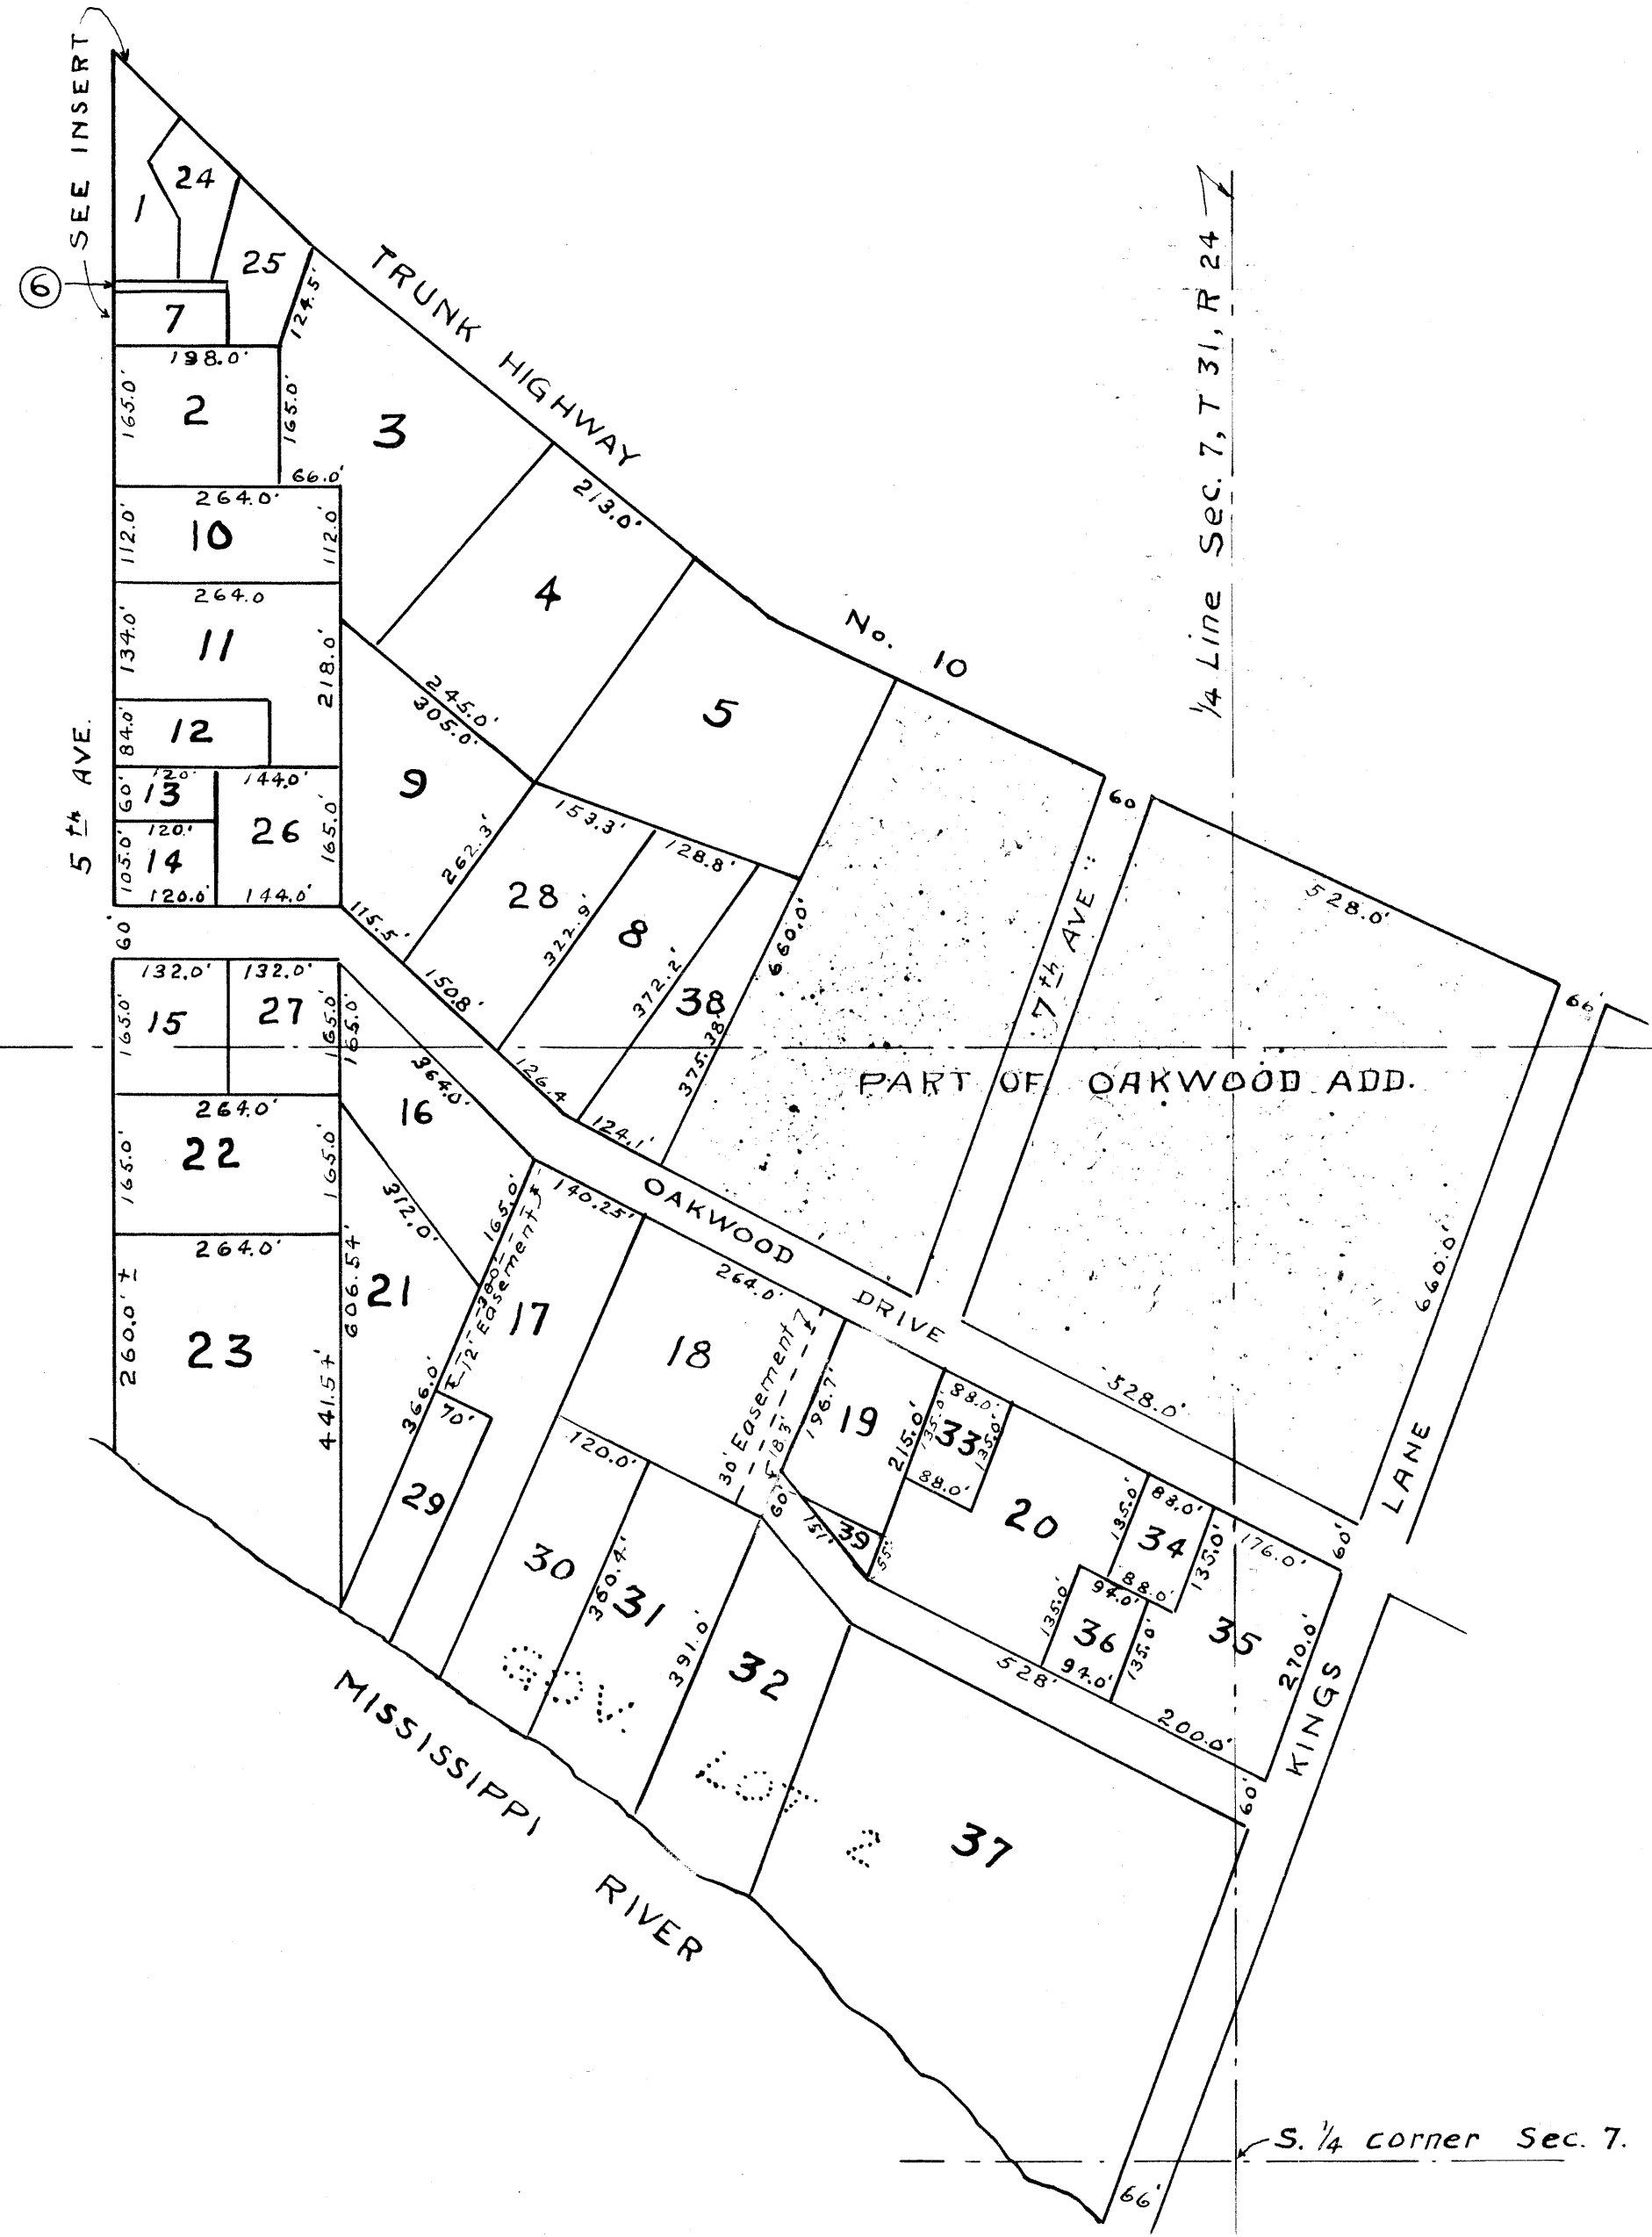

I hereby certify that in accordance with Section 2219 Chapter 11 General Statutes of 1923 and as amended by Chapter 494 laws of 1947 and in accordance with the order of the County Auditor of Anoka County, Minnesota and made pursuant to the resolution of the Board of County Commissioners for Anoka County, Minnesota dated the 3<sup>rd</sup> day of January 1950, I have platted the following described land in Anoka County, Minnesota to wit: - all that part of Government Lot 2 which is west of Kings Lane and that part of the N.E. 1/4 of the S.W. 1/4 which is South of U.S. Highway No. 10 (Territorial Road) and that part of the W. 1/2 of the S.E. 1/4 which is South of U.S. Highway No. 10 and west of Kings Lane except of the above described land platted as OAKWOOD ADDITION all the above described land being in Section 7, Township 31, Range 24 also that part of Government Lot 1 Section 18, Township 31, Range 24 which is west of Kings Lane, that the plat on this sheet is a correct delineation of said plating and is to be known as REVISOR'S SUBDIVISION No. 12 and that all distances are shown in feet and decimals of a foot and conform to those stated in the instruments of conveyance.


Jan 19 - 1950  
Dated

R. L. Street  
Registered Engineer No. 378

I E. A. Carlson, County Auditor of Anoka County, Minnesota hereby certify that pursuant to Minnesota Statutes of 1923 Section 2219 Chapter 11 and as amended by Chapter 494, laws of 1947, I have caused the foregoing plat, as described in the foregoing engineers certificate, to be prepared and the same to be known as REVISOR'S SUBDIVISION No. 12

March 13 - 1950  
Dated

E. A. Carlson  
County Auditor Anoka Co. Minnesota  
By D. Anstad, Deputy

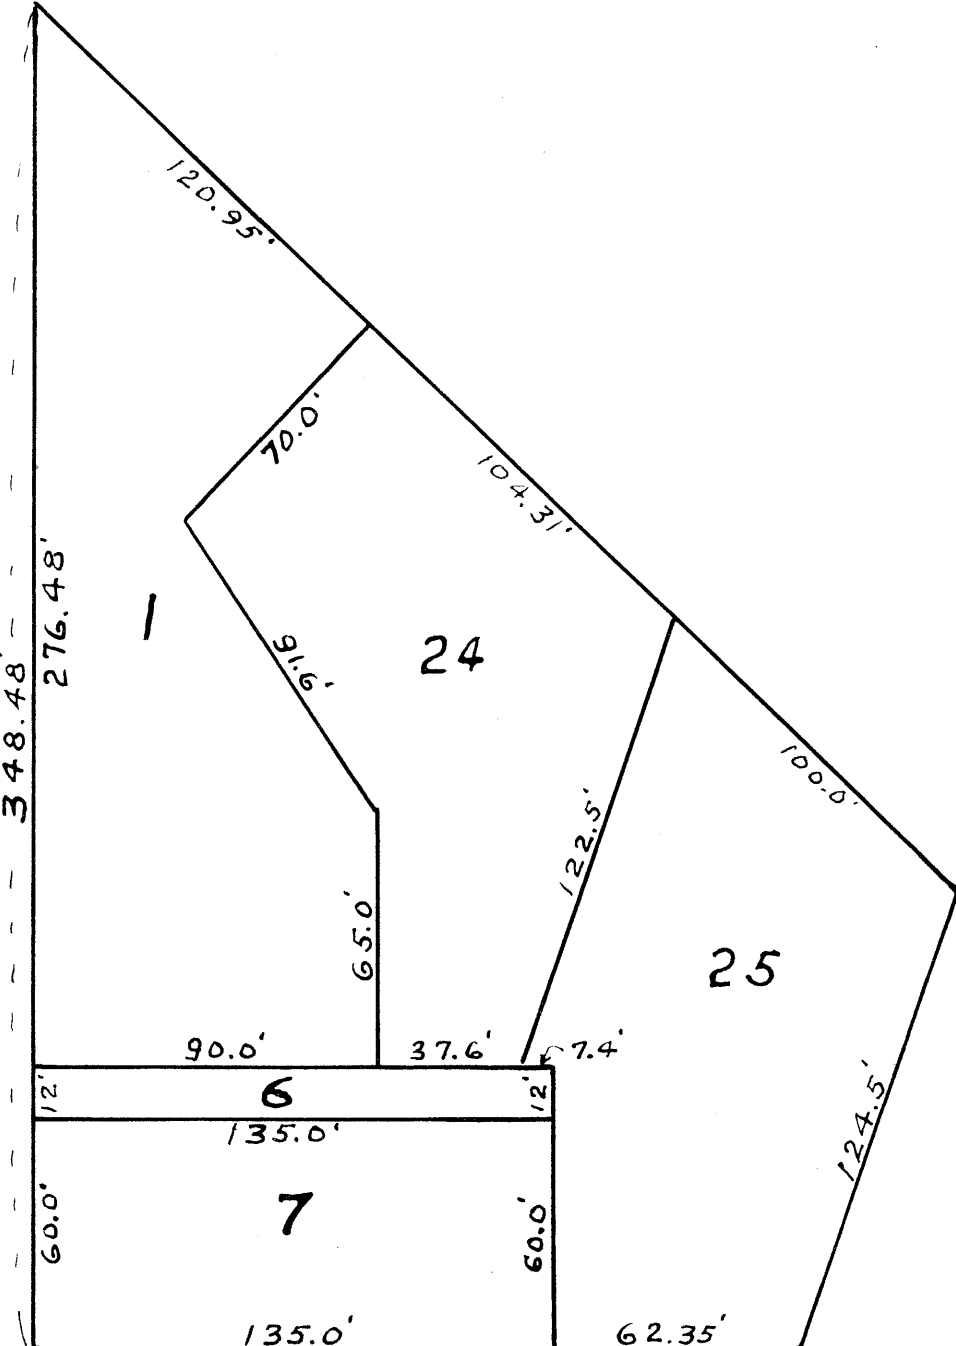

INSERT SCALE 1" = 50'