


AUDITOR'S SUBDIVISION NUMBER 120

ANOKA COUNTY, MINNESOTA

Scale: 1"=100'

EGAN, FIELD & NOWAK
Engineers & Surveyors

January, 1950

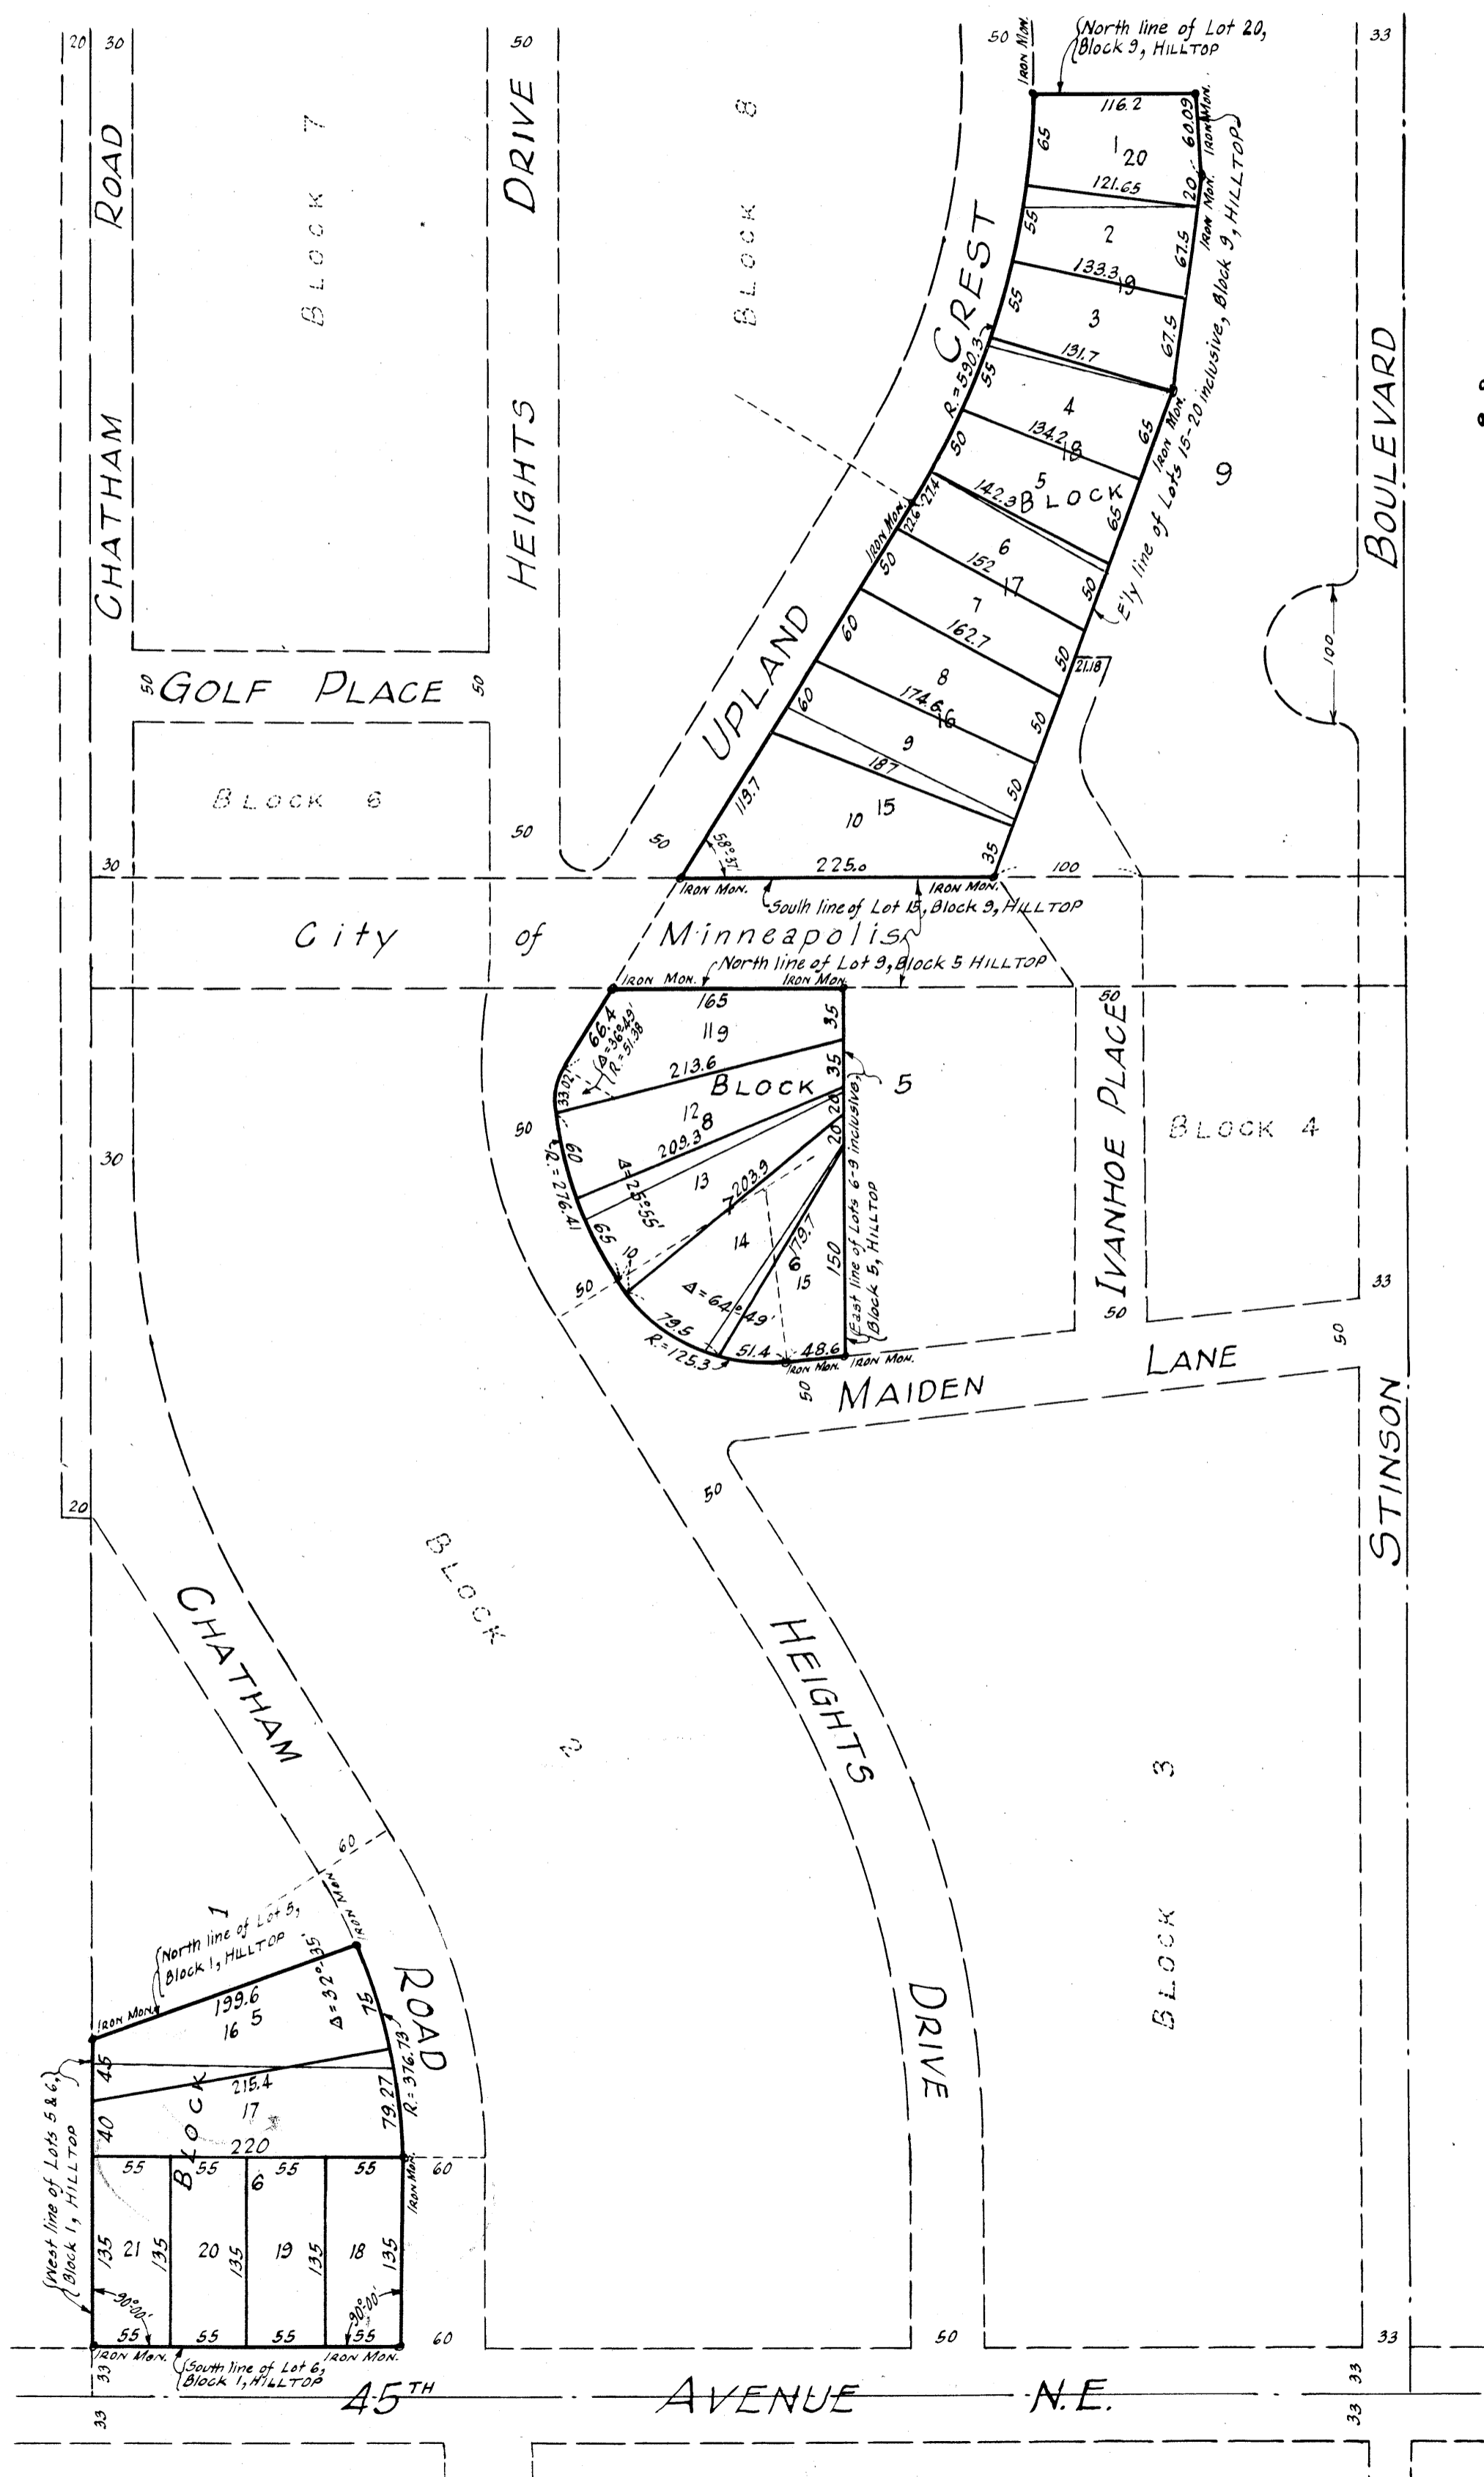

I hereby certify that in accordance with Chapter 494, Session Laws of 1947 and by order of the County Auditor of Anoka County, Minnesota, I have surveyed and platted the following described land to-wit:
 All of Lots 5 and 6, Block 1; Lots 6, 7, 8, and 9, Block 5; Lots 15, 16, 17, 18, 19, and 20, Block 9; "HILLTOP" according to the duly recorded plat on file and of record in the office of the Register of Deeds in and for said Anoka County, Minnesota;
 as Auditor's Subdivision Number 120, Anoka County, Minnesota; that this plat is a correct representation of said survey; that all distances are correctly shown on the plat in feet and decimals of a foot; that the monuments for guidance of future surveys have been correctly placed in the ground and that the outside boundary lines are correctly designated on the plat.

Otto E. Nowak
 Surveyor - Minn. Reg. No. 929

Above certificate subscribed and sworn to before me this 6th day of February A.D. 1950.

Robert Schwanitz
 Notary Public, Hennepin County, Minnesota
 My Commission Expires June 26th 1954

I, A. E. Carlson, County Auditor of Anoka County, Minnesota, hereby certify that I have notified the owners of the land described in the certificate of the registered land surveyor hereon, to plat the same and a reasonable time having elapsed since serving said notice and said owners of said land having failed to comply with said notice and request, I have caused the same to be platted in accordance with the plat on this sheet and same to be known as:
 Auditor's Subdivision Number 120, Anoka County, Minnesota.

Signed and dated this 14th day of December A.D. 1950.

A. E. Carlson
 County Auditor
 Anoka County, Minnesota
E. J. Steiner, Deputy

9131

Office of REGISTRAR OF TITLES
 STATE OF MINNESOTA
 COUNTY OF ANOKA
 I hereby certify that the within instrument was filed in the office of the Registrar of Titles of the County of Anoka, Minnesota, on this 9 day of December A.D. 1950.
Earl Brandell
 DEPUTY REGISTRAR OF TITLES