



(Original)

AUDITOR'S SUBDIVISION No. 121

SCALE 1" = 200'

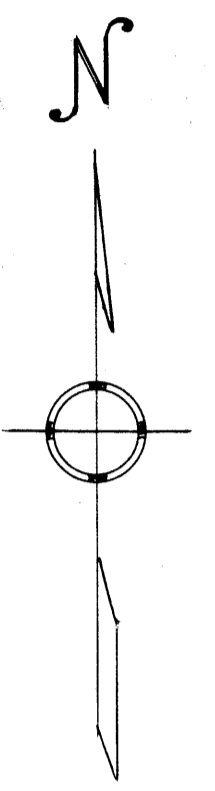

COON LAKE

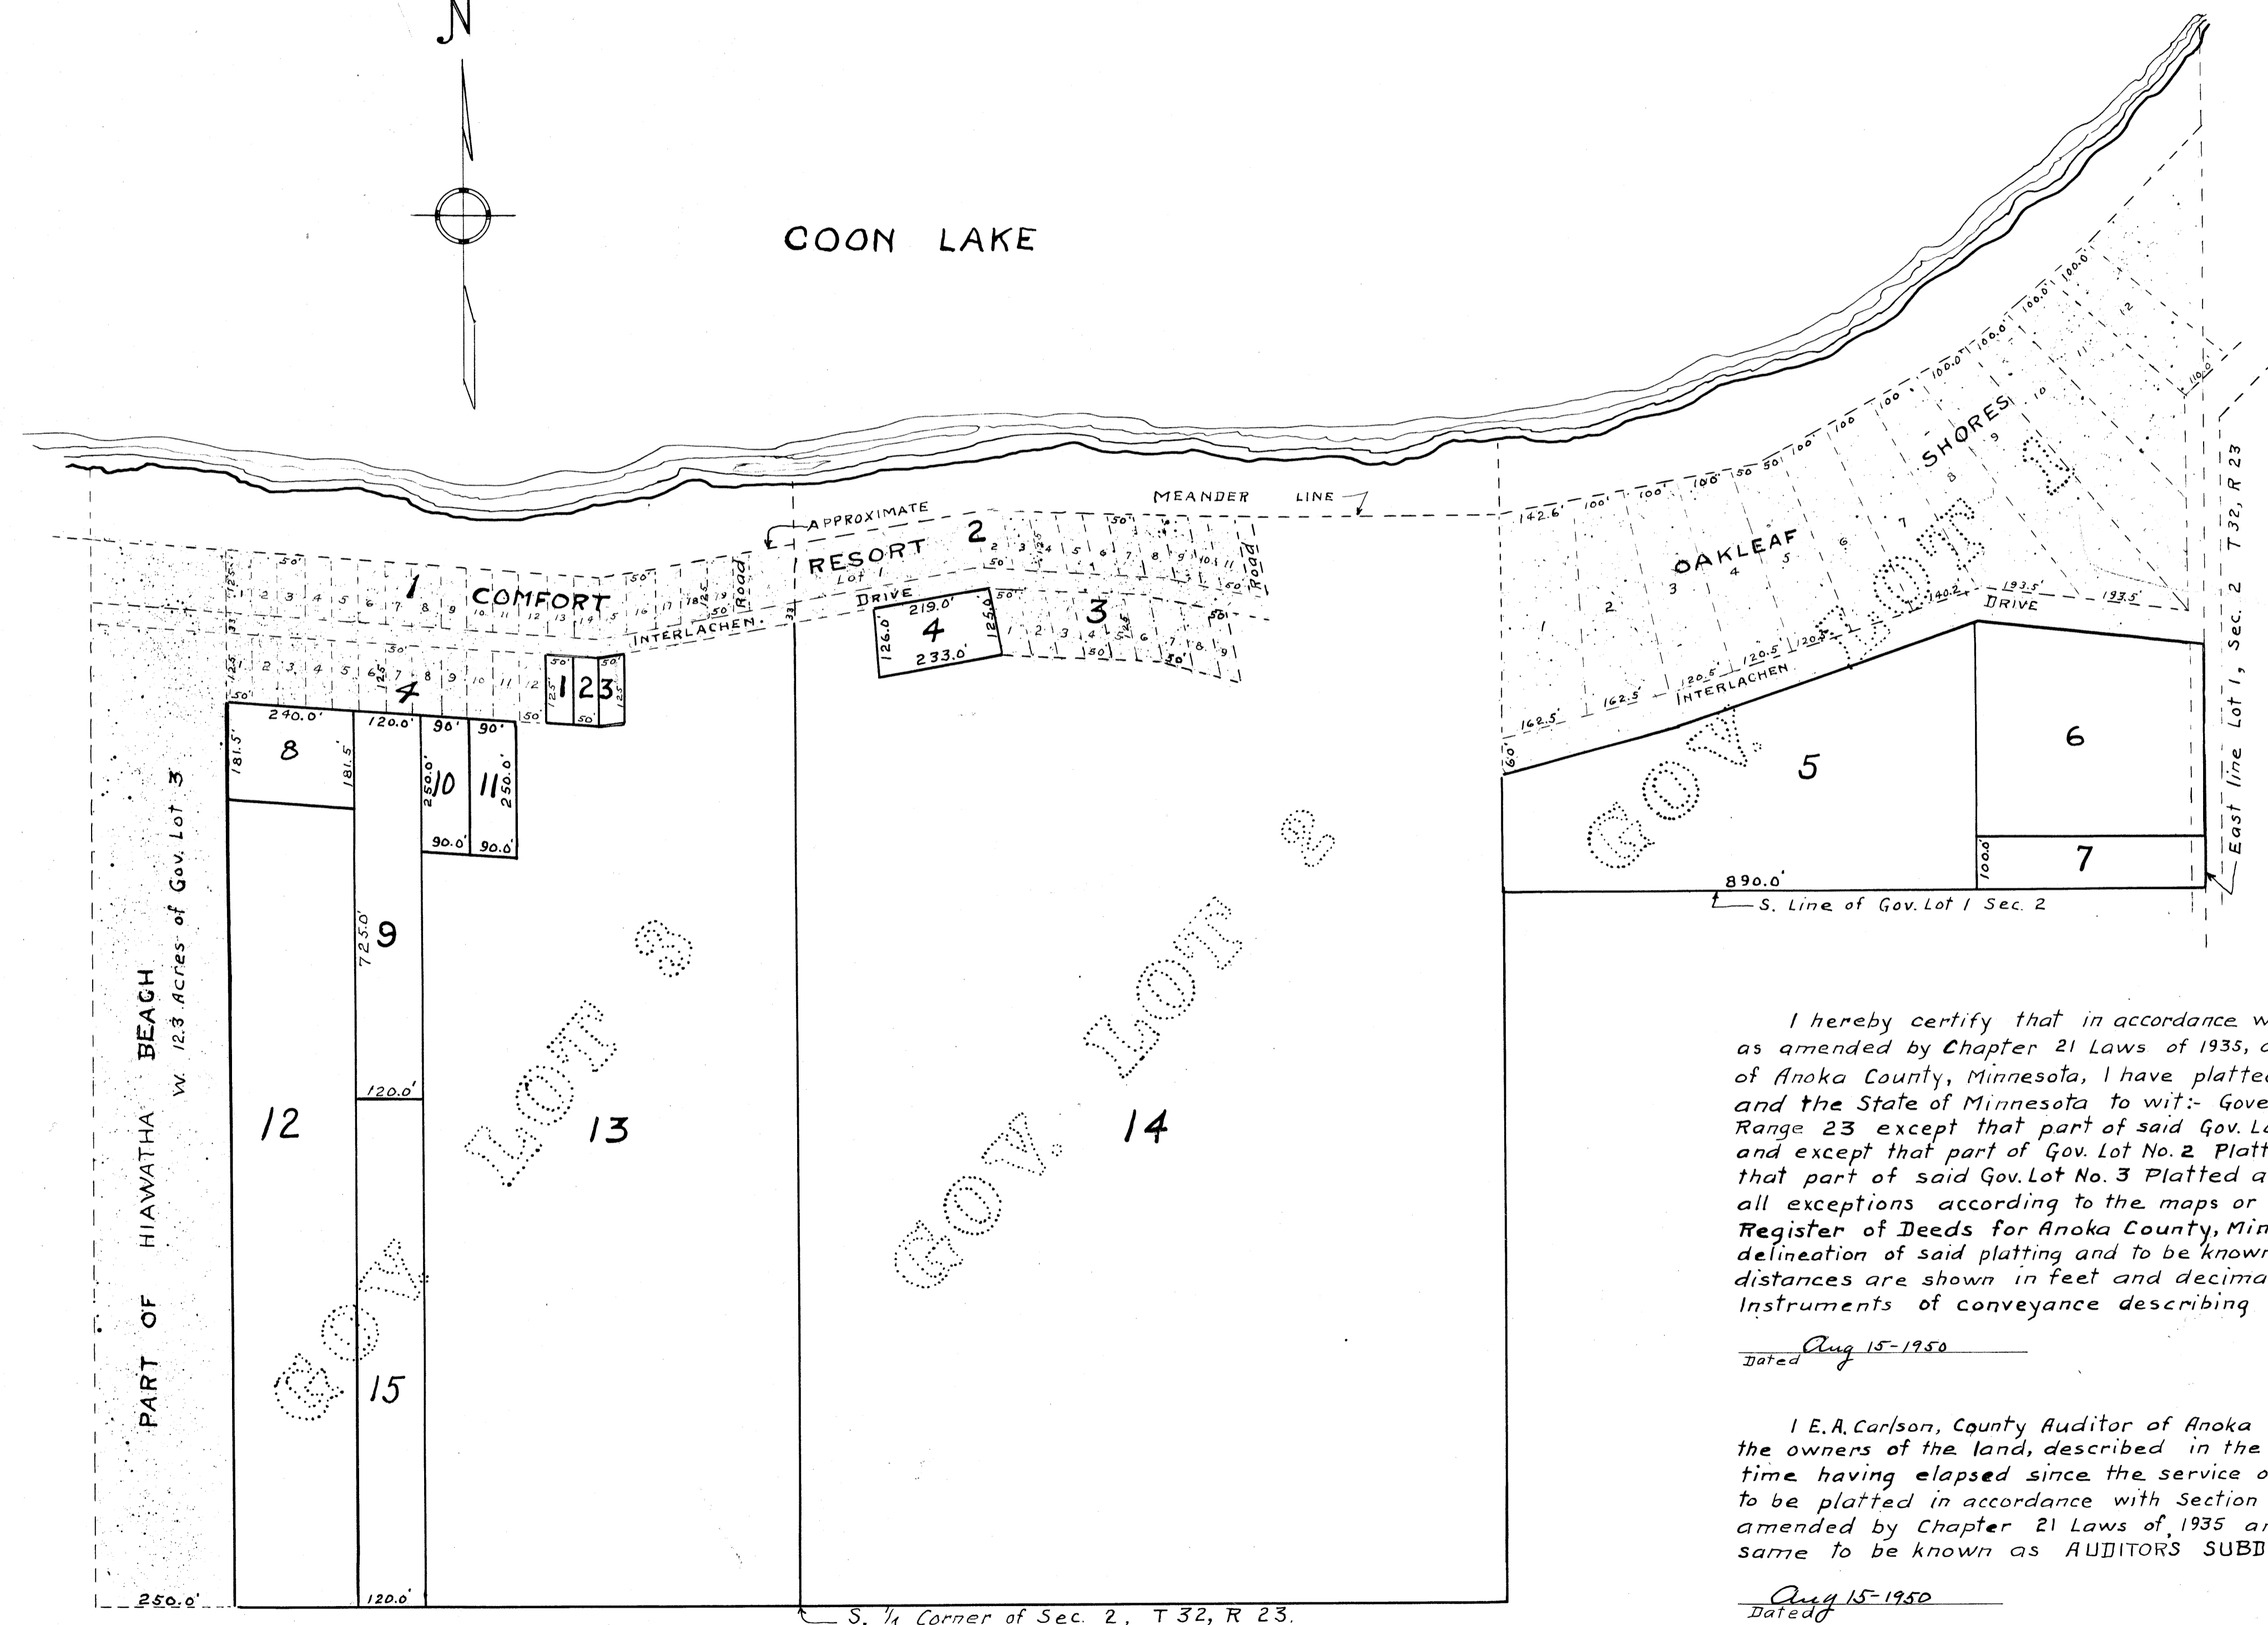

156812

OFFICE OF REGISTER OF DEEDS,
STATE OF MINNESOTA, COUNTY OF ANOKA

I hereby certify that the within instrument was filed in this office for record on the 11th day of SEP 11 1950 A. D. 1950 at 11:30 o'clock A.M., and was duly recorded in book 17 page 7

Evan Brundell
Register of Deeds
By *Jean Nevea*, Deputy

I hereby certify that in accordance with Section 2219 Chapter 11 General Statutes of 1923 and as amended by Chapter 21 Laws of 1935, and in accordance with the order of the County Auditor of Anoka County, Minnesota, I have platted the following described land in the County of Anoka and the State of Minnesota to wit: Government Lots No. 1-2 and 3 in Sec. 2, Township 32, Range 23 except that part of said Gov. Lot No. 1 Platted as Oak Leaf Shores Anoka County, Minn. and except that part of Gov. Lot No. 2 Platted as Comfort Resort Anoka County, Minn. and except that part of said Gov. Lot No. 3 Platted as Hiawatha Beach and Comfort Resort Anoka County, Minn. all exceptions according to the maps or plats on file and of record in the office of the Register of Deeds for Anoka County, Minnesota; that the plat on this sheet is a correct delineation of said platting and to be known as AUDITOR'S SUBDIVISION No. 121 and that all distances are shown in feet and decimals of a foot and conform to those stated in the Instruments of conveyance describing the lots hereon shown.

Dated Aug 15-1950

Edward A. Carlson
County Auditor Anoka Co. Minn.

I E.A. Carlson, County Auditor of Anoka County Minnesota, hereby certify that I have notified the owners of the land, described in the foregoing certificate, to plat the same and a reasonable time having elapsed since the service of said notice and request, I have caused the same to be platted in accordance with Section 2219 Chapter 11 General Statutes of 1923 and as amended by Chapter 21 Laws of 1935 and in accordance with the plat on this sheet, and same to be known as AUDITOR'S SUBDIVISION No. 121.

Dated Aug 15-1950

E.A. Carlson
County Auditor Anoka County, Minn.
By *D. Amstad*, Deputy