


Original

AUDITOR'S SUBDIVISION No. 123

SCALE 1" = 200'

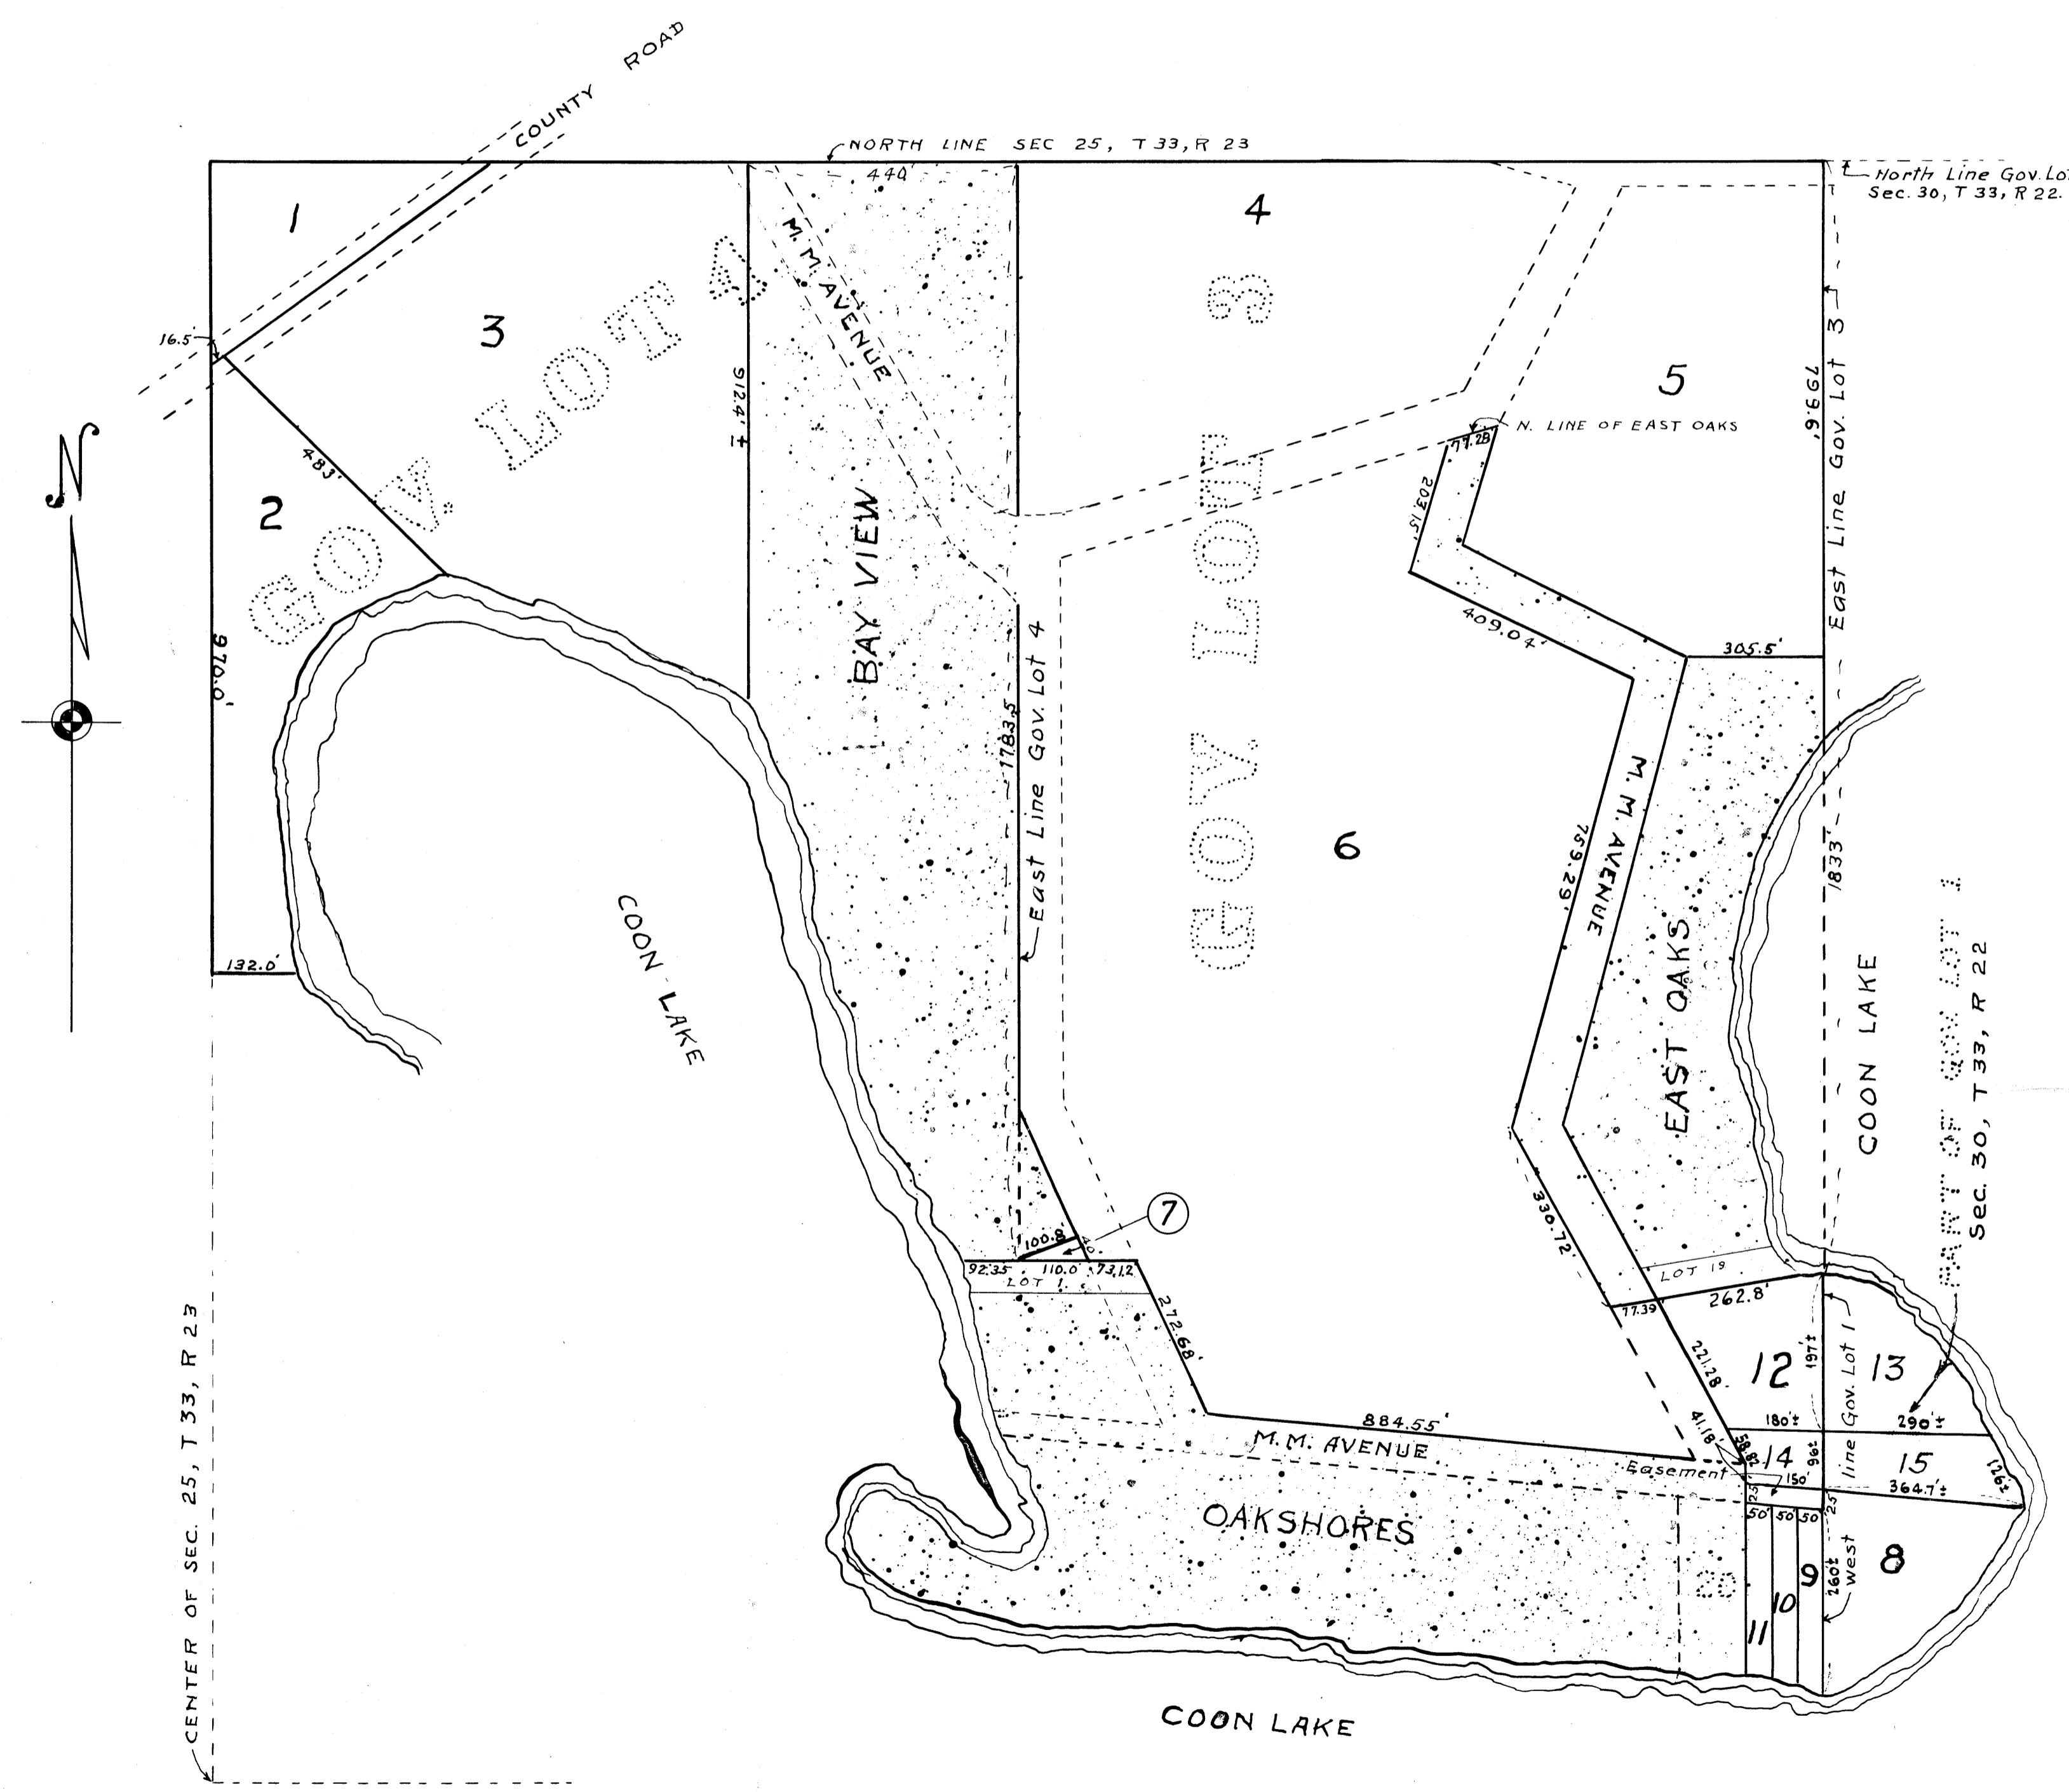

I hereby certify that in accordance with Section 2219 Chapter 11 General Statutes of 1923 and as amended by Chapter 21 laws of 1935, and in accordance with the order of the County Auditor of Anoka County, Minnesota, I have platted the following described land in the County of Anoka and the State of Minnesota to-wit:— Government Lots 3 and 4 in Section 25, Township 33, Range 23 Anoka County, Minnesota except that part of the above described lots that are platted as EAST OAKS, OAKSHORES and BAY VIEW said plats being on file and of record in the office of the Register of Deeds for Anoka County, Minnesota, also that part of Government Lot 1 in Section 30, Township 33, Range 22 described as follows, beginning at the N.W. corner of said Government Lot 1 and proceeding South on the West line of said Gov. Lot 1 past the first intersection of said west line with the shore of Coon Lake and to the second intersection of said west line with the shore line of Coon Lake which second intersection is the point of commencement and is a point 1833' more or less south from N.W. corner of said Gov. lot 1 and proceeding thence easterly, southerly and westerly along the shore line of Coon Lake to another intersection between said shore line and the west line of said Gov. Lot 1 and proceeding thence north on the said west line to the point of commencement. That the plat on this sheet is a correct delineation of said platting and is to be known as AUDITOR'S SUBDIVISION No. 123 and distances are shown in feet and decimals of a foot and the measurements and divisions shown hereon conform to those stated in the instruments of conveyance describing the lots hereon shown.

Nov 10 - 1950
Dated

R. B. Streetly
Registered Engineer No. 378

I E. A. Carlson County Auditor of Anoka County, Minnesota, hereby certify that I have notified the owners of the land described in the foregoing certificate to plat the same, and a reasonable time having elapsed since the service of said notice and request, I have caused the same to be platted in accordance with Section 2219 Chapter 11 General Statutes of 1923 and as amended by Chapter 21 Laws of 1935 and in accordance with the plat on this sheet and the same to be known as AUDITOR'S SUBDIVISION No. 123

Nov 10, 1950
Dated

E. A. Carlson
County Auditor Anoka County Minn.
By *D. Lanstad*, Deputy

137254
OFFICE OF REGISTER OF DEEDS,
STATE OF MINNESOTA, COUNTY OF ANOKA
I hereby certify that the within instru-
ment was filed in this office for record on
the _____ day of _____, 1950
at _____ o'clock _____, and was duly recorded
in book _____ page _____
Ever Brundell
Register of Deeds
Jean Decca, Deputy

